


DESIGNED	PLOTTED	TEMPLATE	AREAS	CHECKED
NO.				

DESIGNED	PLOTTED	TEMPLATE	AREAS	CHECKED
NO.				

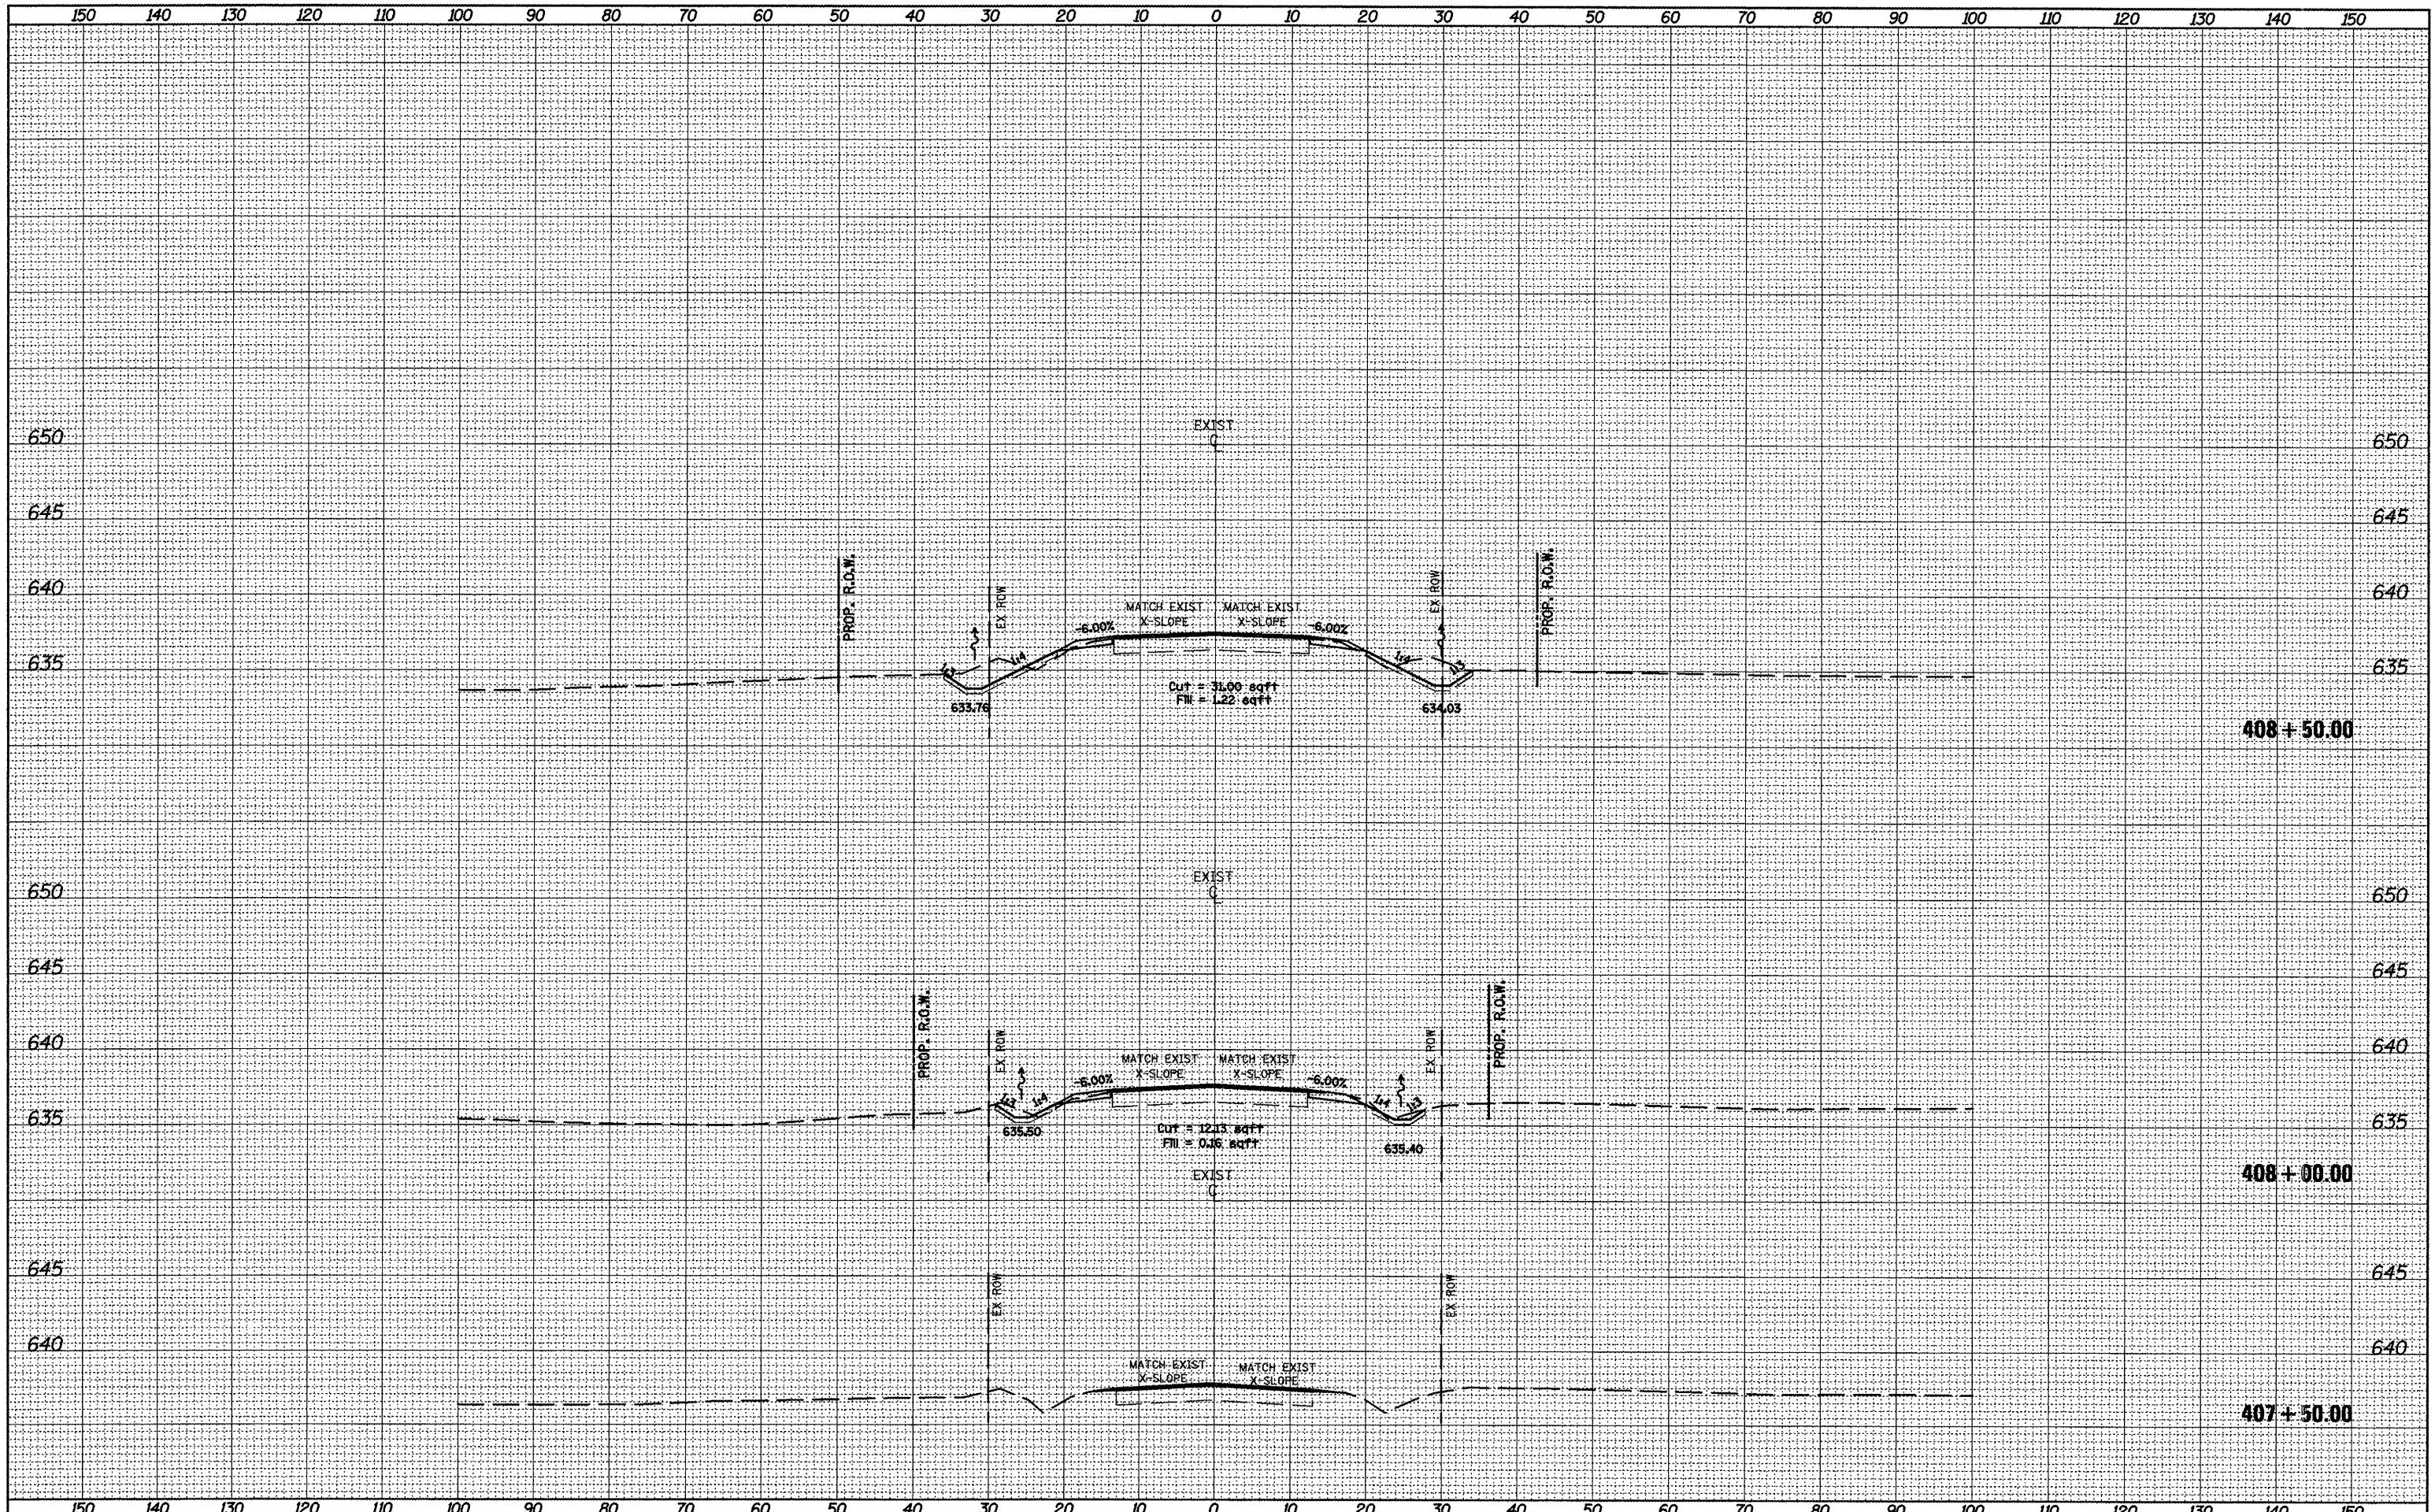

FILE NAME =
 xsheet9-12opt2.dgn

USER NAME = mendezpj
 PLOT SCALE = 20.0000' / IN.
 PLOT DATE = 3/25/2011

DESIGNED	-	REVISED	-
DRAWN	-	REVISED	-
CHECKED	-	REVISED	-
DATE	-	REVISED	-

**STATE OF ILLINOIS
 DEPARTMENT OF TRANSPORTATION**

CROSS SECTIONS

SCALE: SHEET NO. OF SHEETS STA. 407+50.00 TO STA. 408+50.00

F.A.P. RTE.	SECTION	COUNTY	TOTAL SHEETS	SHEET NO.
685	..	.	329	252
CONTRACT NO. 68599			ILLINOIS FED. AID PROJECT	