


DESIGNED	REVISIONS
PLOTTED	NO.
TEMPLATE	DATE
AREAS	CHECKED
AREAS	CHECKED

DESIGNED	REVISIONS
PLOTTED	NO.
TEMPLATE	DATE
AREAS	CHECKED
AREAS	CHECKED

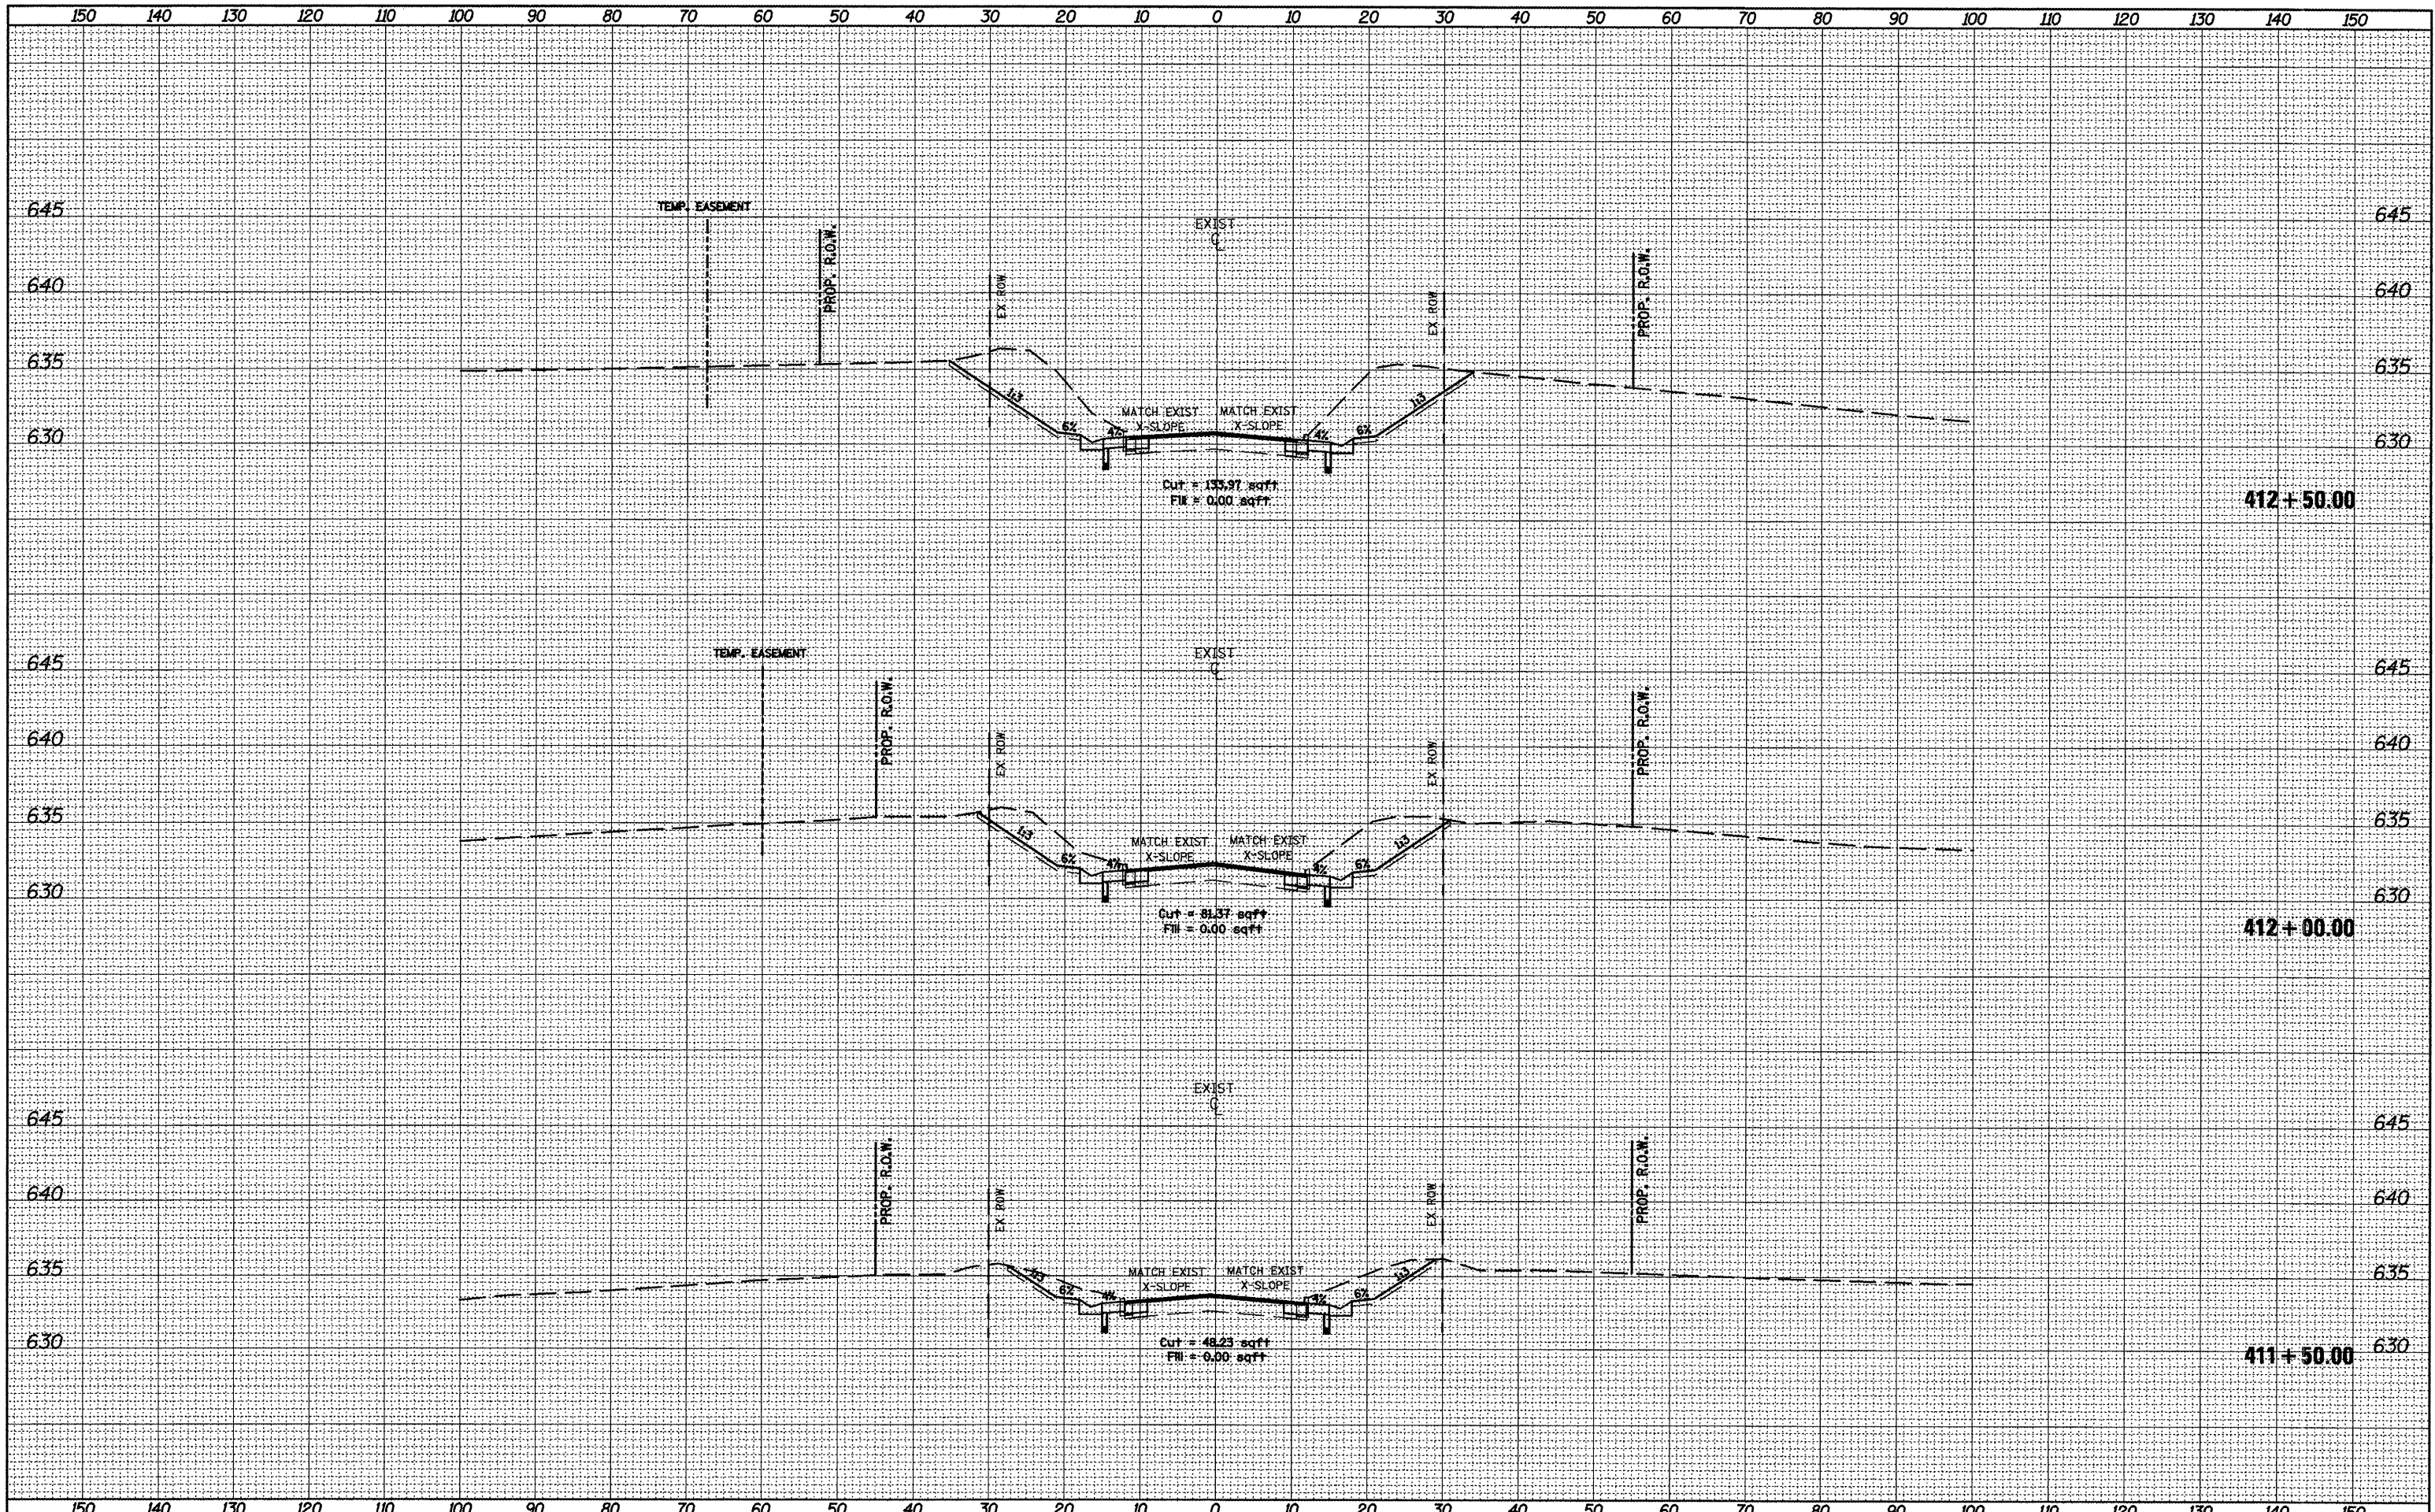

FILE NAME = xsheet9-12opt2.dgn
 USER NAME = mendezpj
 PLOT SCALE = 20.0000' / IN.
 PLOT DATE = 3/25/2011

DESIGNED -	REVISED -
DRAWN -	REVISED -
CHECKED -	REVISED -
DATE -	REVISED -

**STATE OF ILLINOIS
DEPARTMENT OF TRANSPORTATION**

CROSS SECTIONS

SCALE: SHEET NO. OF SHEETS STA. 411+50.00 TO STA. 412+50.00

F.A.P. RTE. 685	SECTION **	COUNTY *	TOTAL SHEETS 329	SHEET NO. 256
CONTRACT NO. 68599			ILLINOIS FED. AID PROJECT	