


FINAL	
SURVEY	
NOTE BOOK	
NO.	
TEMP. EASEMENT	
AREAS CHECKED	

ORIGINAL	
SURVEY	
NOTE BOOK	
NO.	
TEMP. EASEMENT	
AREAS CHECKED	

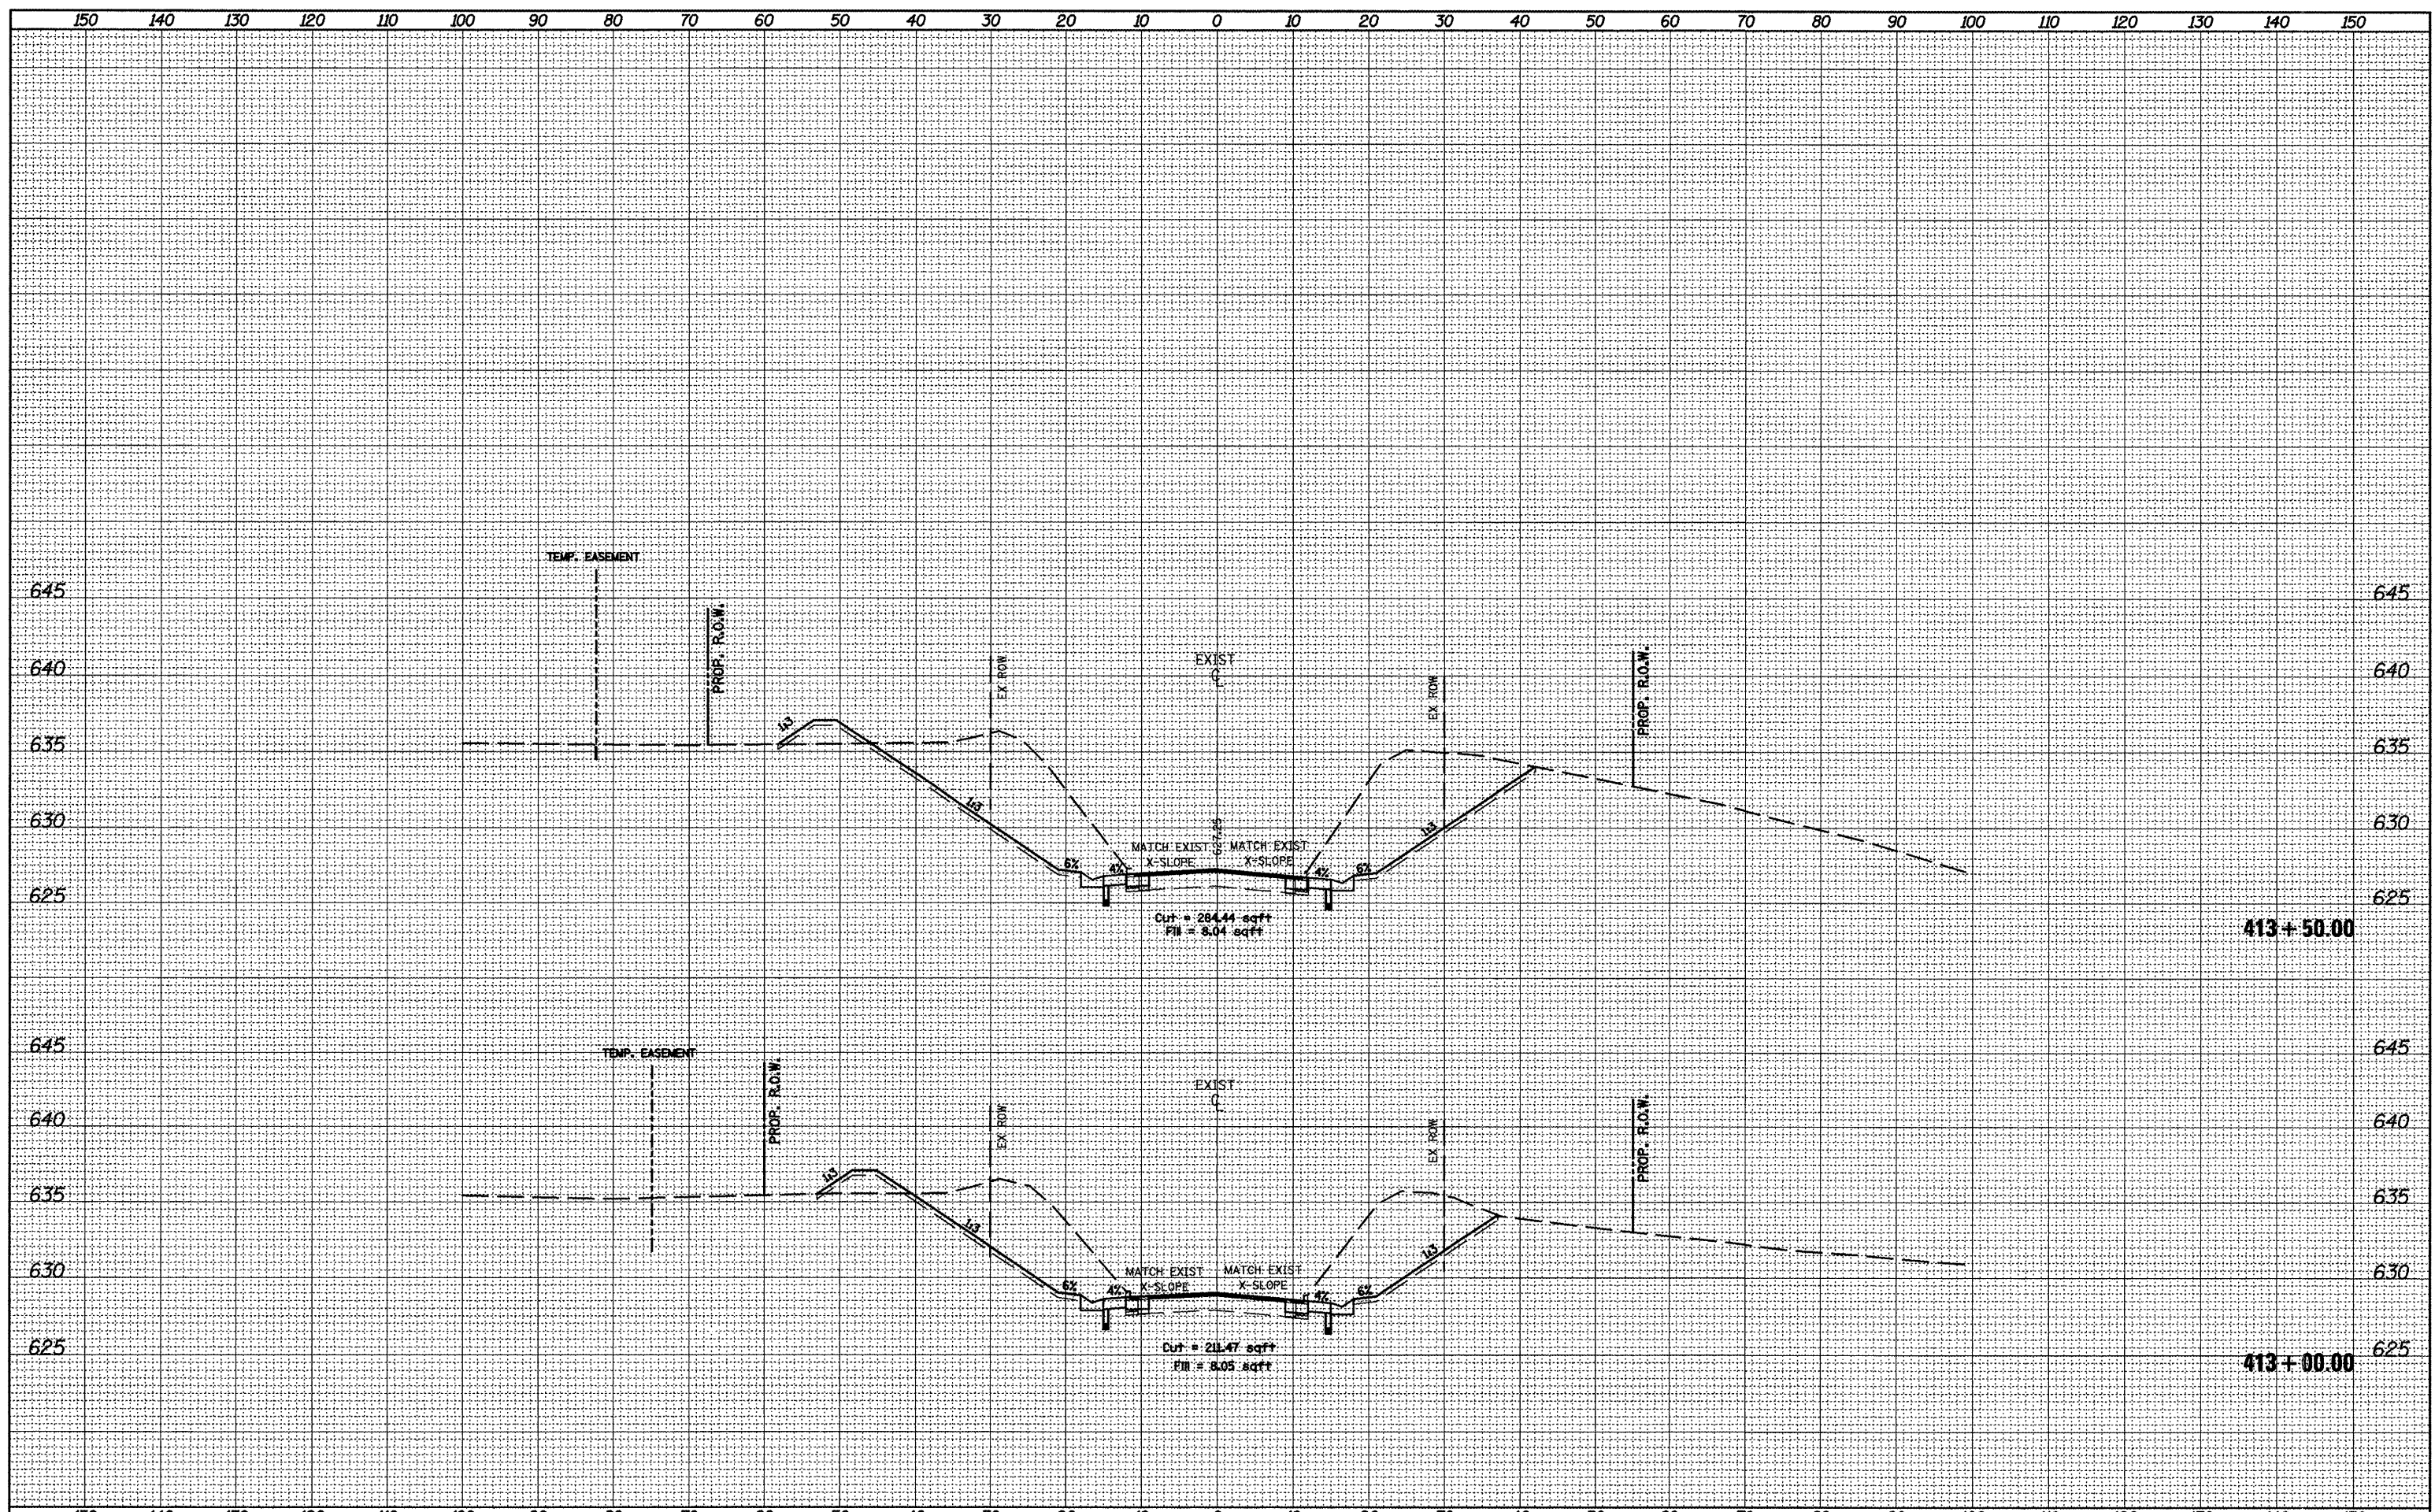

FILE NAME = xsheet9-12opt2.dgn

USER NAME = mendezpj
 PLLOT SCALE = 28.0000' / IN.
 PLLOT DATE = 3/25/2011

DESIGNED -	REVISED -
DRAWN -	REVISED -
CHECKED -	REVISED -
DATE -	REVISED -

**STATE OF ILLINOIS
 DEPARTMENT OF TRANSPORTATION**

CROSS SECTIONS

SCALE: SHEET NO. OF SHEETS STA. 413+00.00 TO STA. 413+50.00

F.A.P. RTE.	SECTION	COUNTY	TOTAL SHEETS	SHEET NO.
685	**	*	329	257
CONTRACT NO. 68599			ILLINOIS FED. AID PROJECT	