


DATE	
DESIGNED	
CHECKED	
DATE	
DESIGNED	
CHECKED	
DATE	

DATE	
DESIGNED	
CHECKED	
DATE	
DESIGNED	
CHECKED	
DATE	

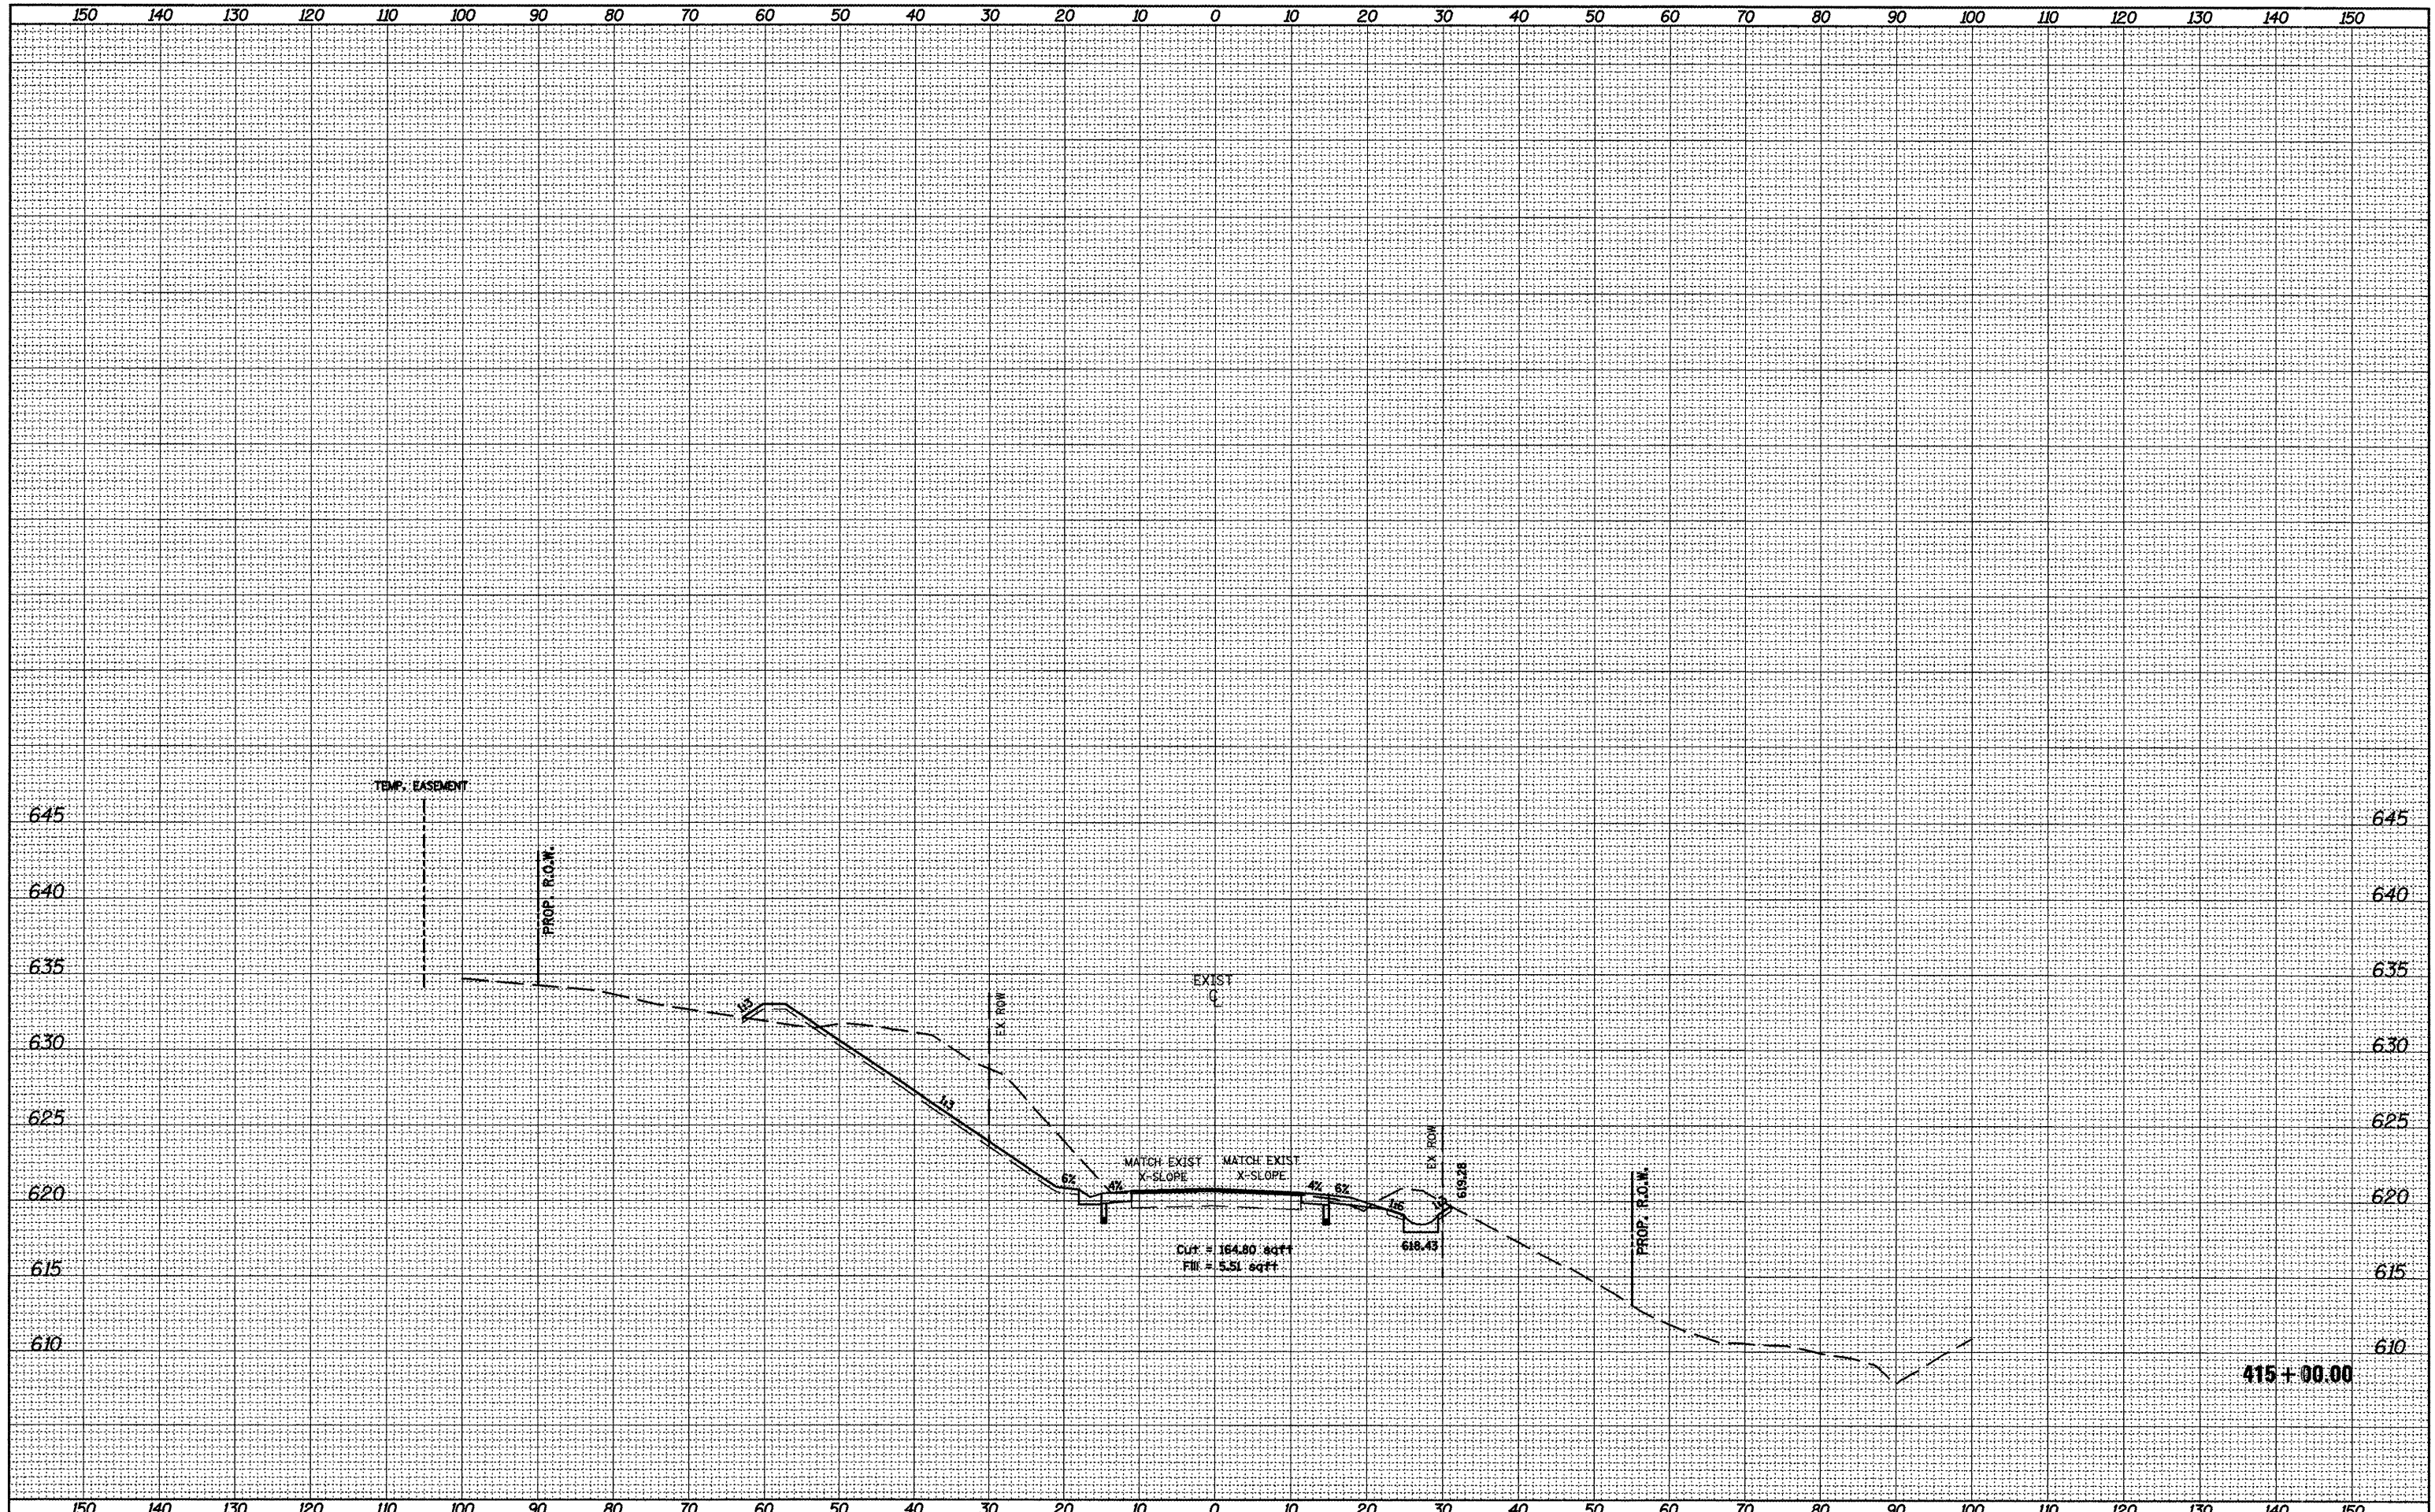

FILE NAME = xsheet9-12opt2.dgn
 USER NAME = mendezp.j
 PLOT SCALE = 20.0000' / IN.
 PLOT DATE = 3/25/2011

DESIGNED -
 DRAWN -
 CHECKED -
 DATE -

REVISED -
 REVISED -
 REVISED -
 REVISED -

**STATE OF ILLINOIS
 DEPARTMENT OF TRANSPORTATION**

SCALE: SHEET NO. OF SHEETS STA. 415+00.00 TO STA. 415+00.00

F.A.P. RTE.	SECTION	COUNTY	TOTAL SHEETS	SHEET NO.
685	..	.	329	259
CONTRACT NO. 68599			ILLINOIS FED. AID PROJECT	