


SURVEYED
 SURVEY PLOTTED
 NOTE BOOK TEMPLATE AREAS CHECKED
 NO.

SURVEYED
 SURVEY PLOTTED
 NOTE BOOK TEMPLATE AREAS CHECKED
 NO.

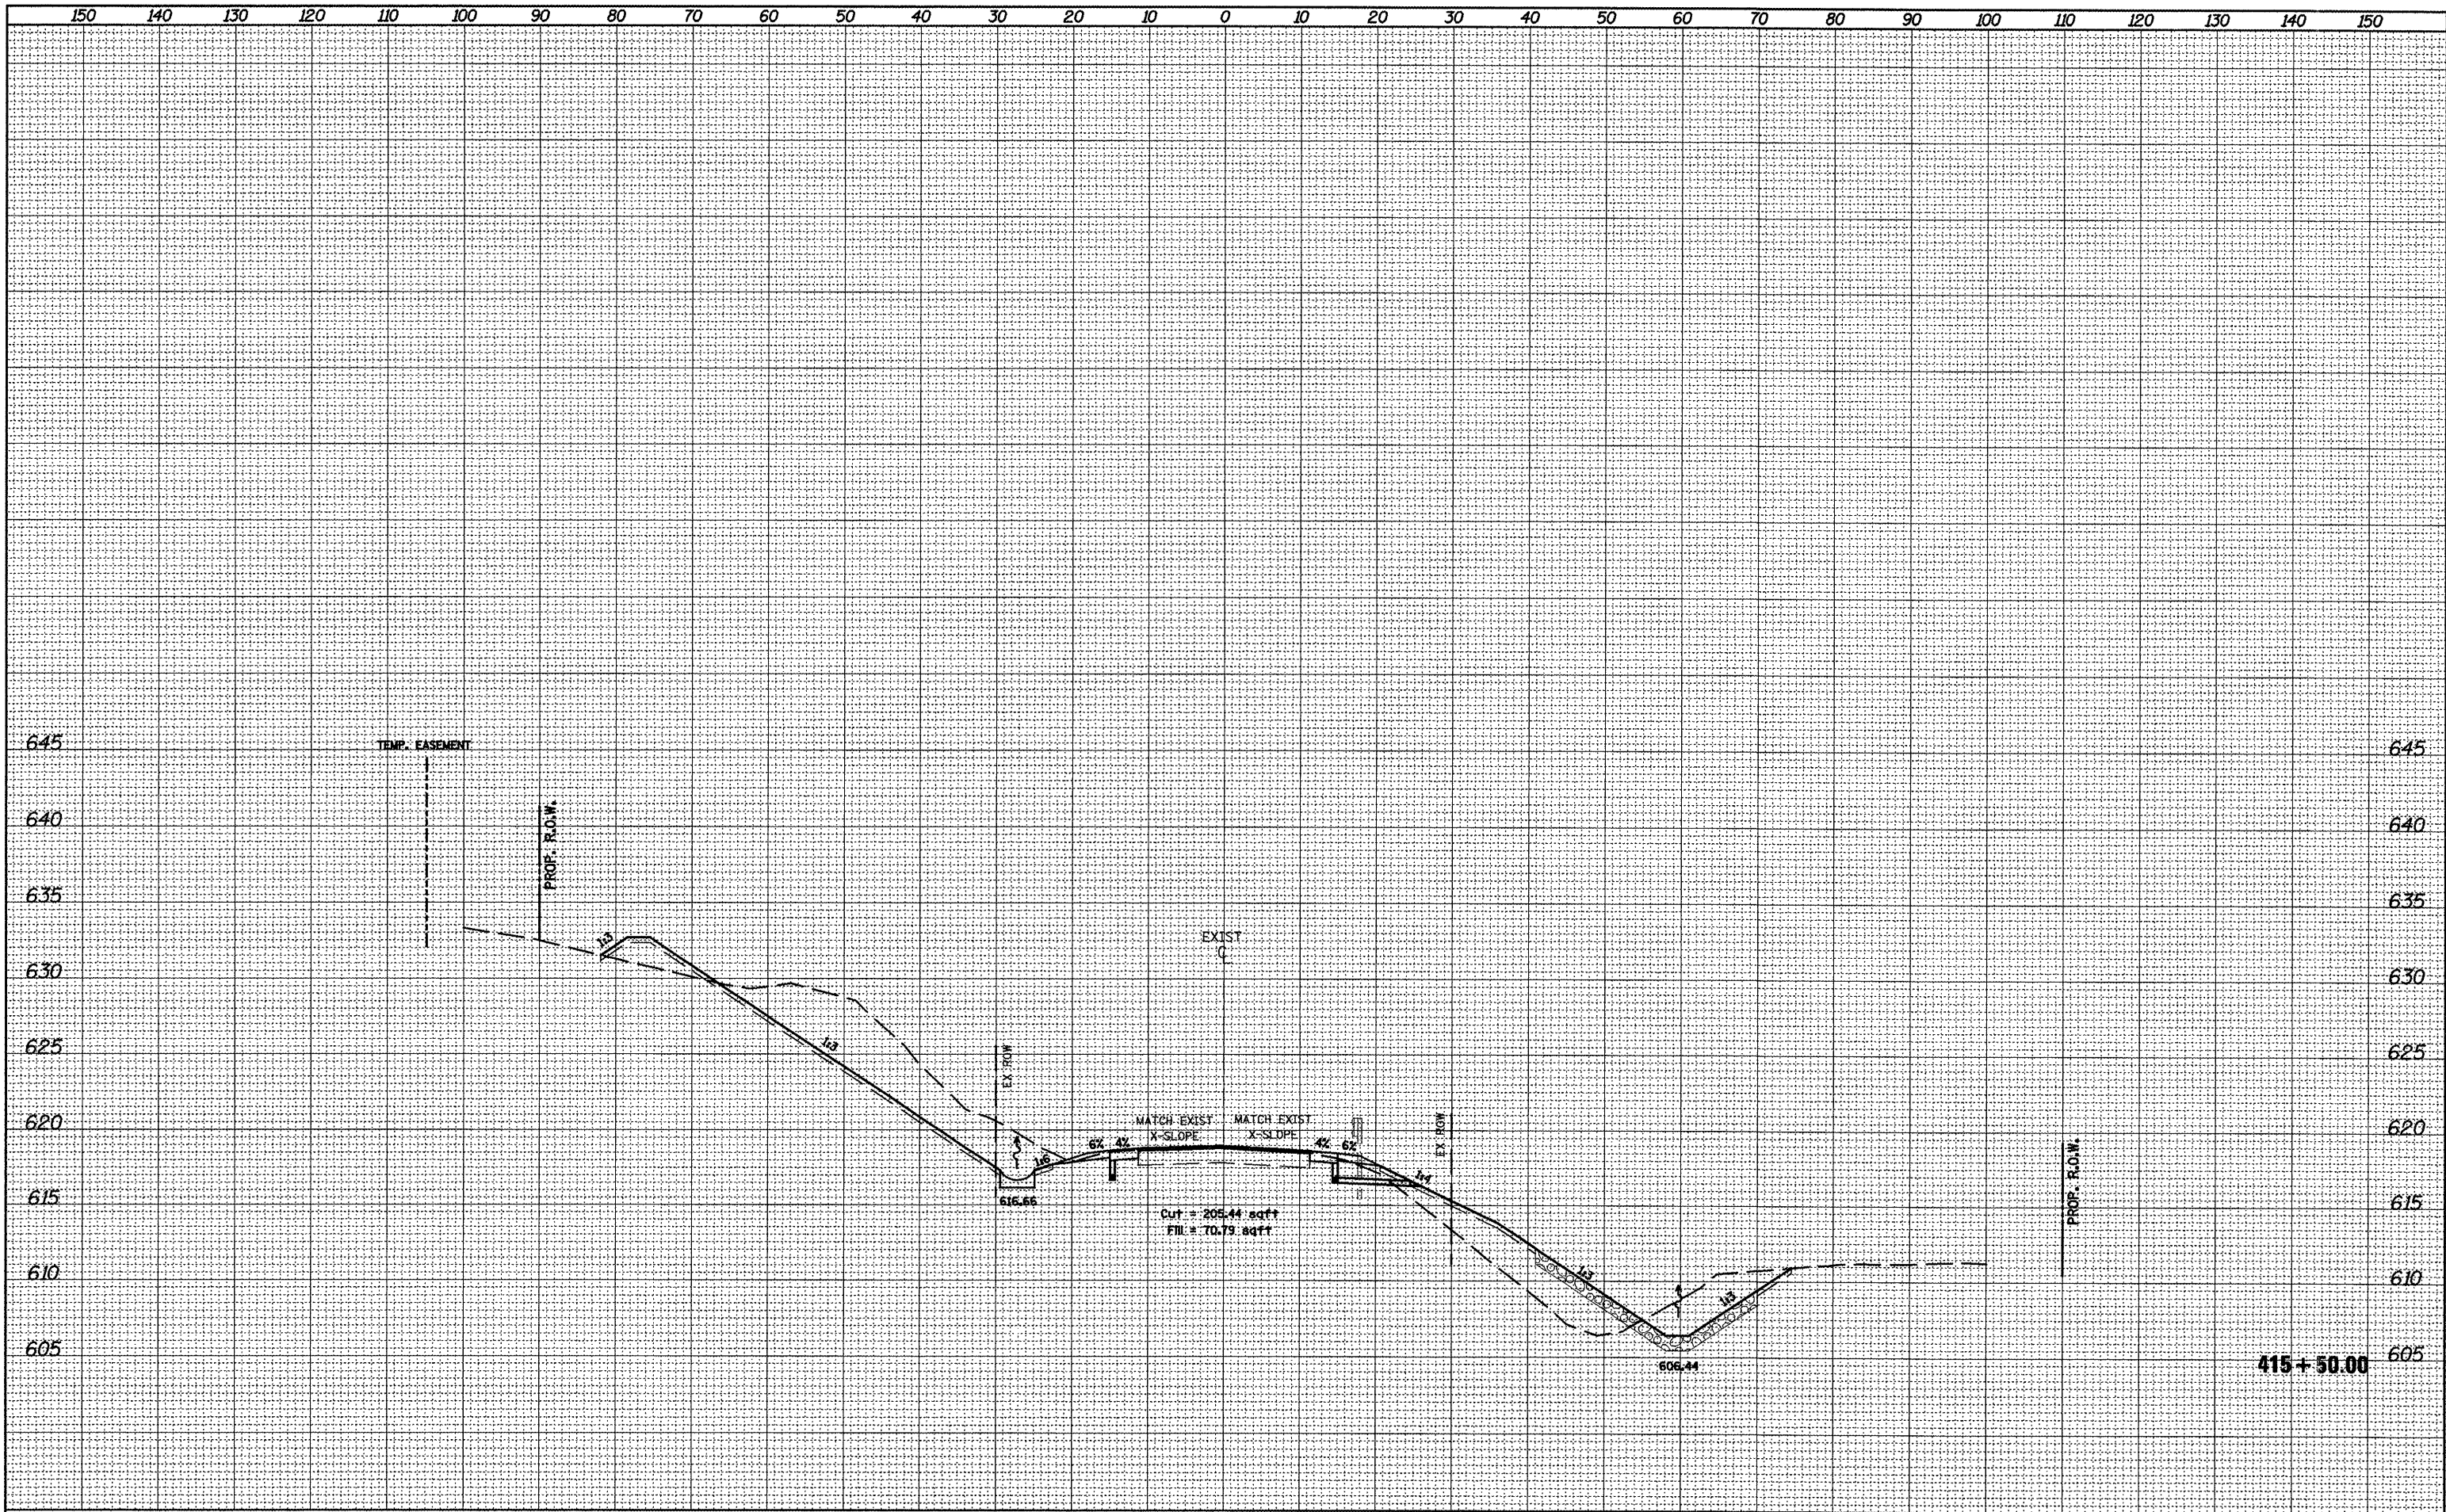

FILE NAME =
 xsheet9-12opt2.dgn

USER NAME = mendezpj
 PLOT SCALE = 20.0000' / IN.
 PLOT DATE = 3/25/2011

DESIGNED -	REVISED -
DRAWN -	REVISED -
CHECKED -	REVISED -
DATE -	REVISED -

STATE OF ILLINOIS
DEPARTMENT OF TRANSPORTATION

CROSS SECTIONS
 SCALE: SHEET NO. OF SHEETS STA. 415+50.00 TO STA. 415+50.00

F.A.P. RTE. 685	SECTION **	COUNTY *	TOTAL SHEETS 329	SHEET NO. 260
CONTRACT NO. 68599			ILLINOIS FED. AID PROJECT	