


SURVEYED  
 SURVEY  
 TEMPLATE  
 NOTE BOOK  
 AREAS  
 CHECKED

ORIGINAL  
 SURVEY  
 TEMPLATE  
 NOTE BOOK  
 AREAS  
 CHECKED

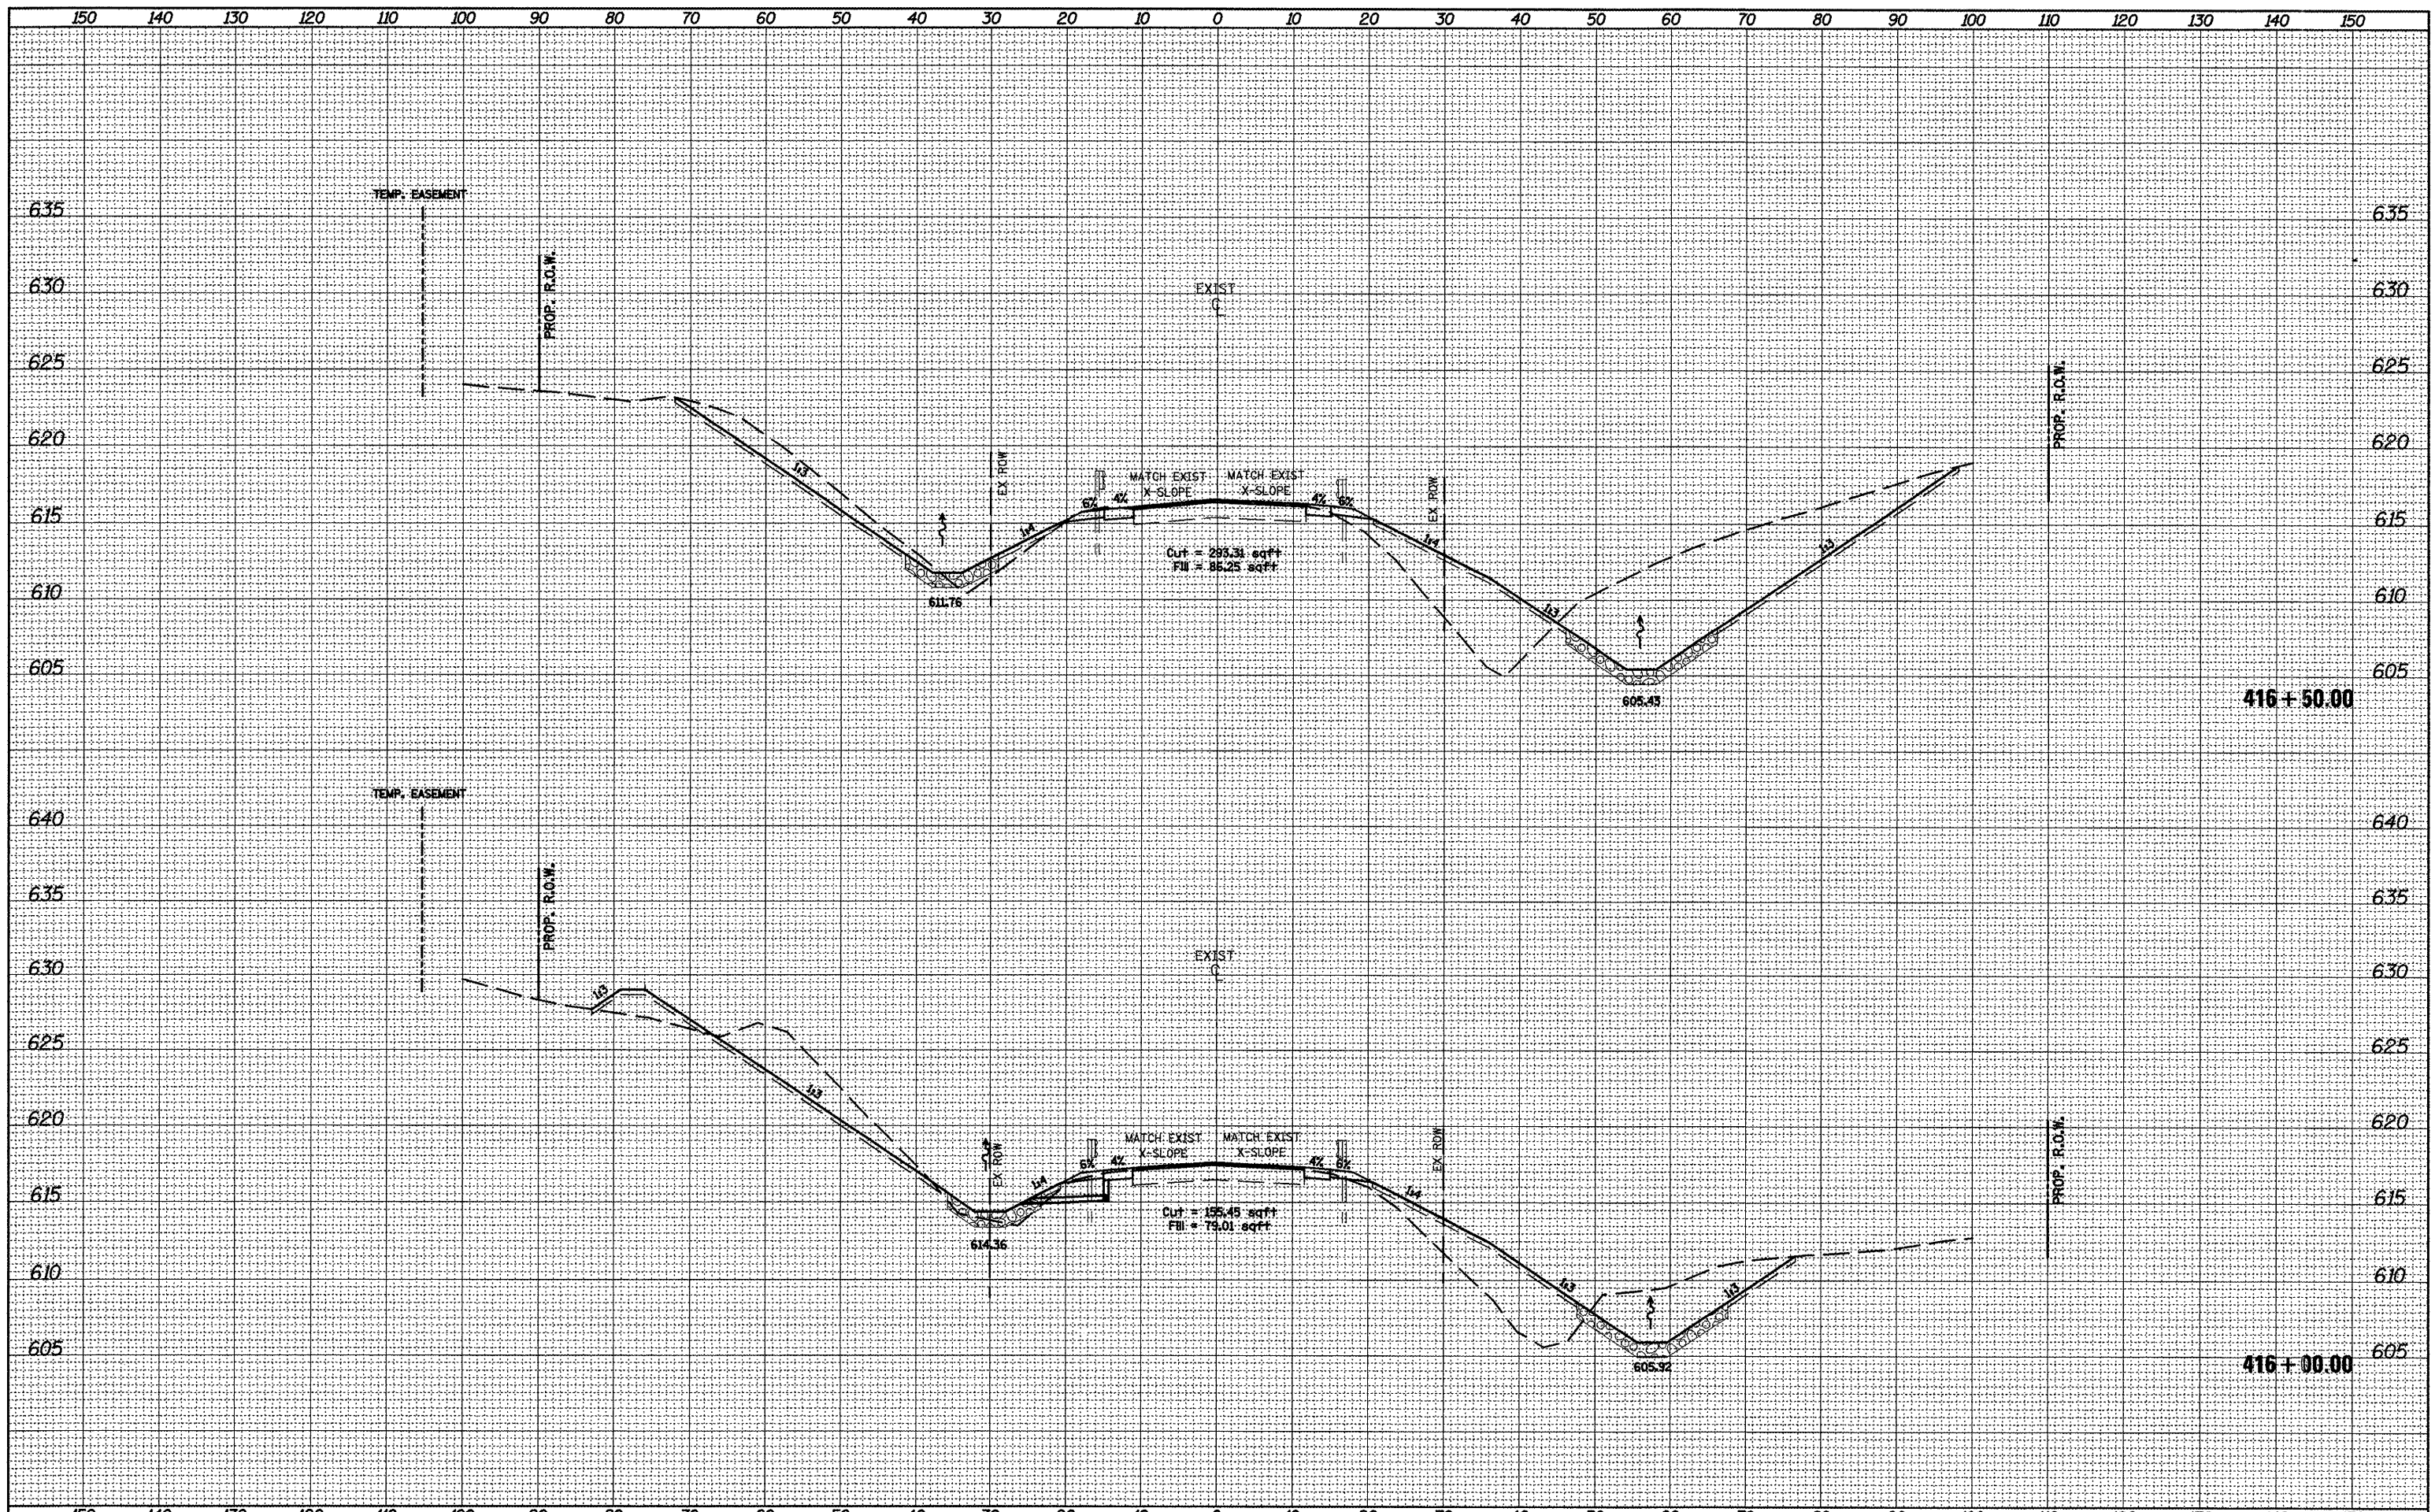

FILE NAME =  
 xsheet9-12opt2.dgn

USER NAME = mendezpj	DESIGNED -	REVISED -
DRAWN -	REVISED -	
CHECKED -	REVISED -	
DATE -	REVISED -	

**STATE OF ILLINOIS**  
**DEPARTMENT OF TRANSPORTATION**

**CROSS SECTIONS**  
 SCALE: SHEET NO. OF SHEETS STA. 416+00.00 TO STA. 416+50.00

F.A.P. RTE. 685	SECTION **	COUNTY *	TOTAL SHEETS 329	SHEET NO. 261
			CONTRACT NO. 68599	
ILLINOIS FED. AID PROJECT				