


SURVEYED	PLOTTED
NOTE BOOK	AREAS CHECKED
NO.	

SURVEYED	PLOTTED
NOTE BOOK	AREAS CHECKED
NO.	

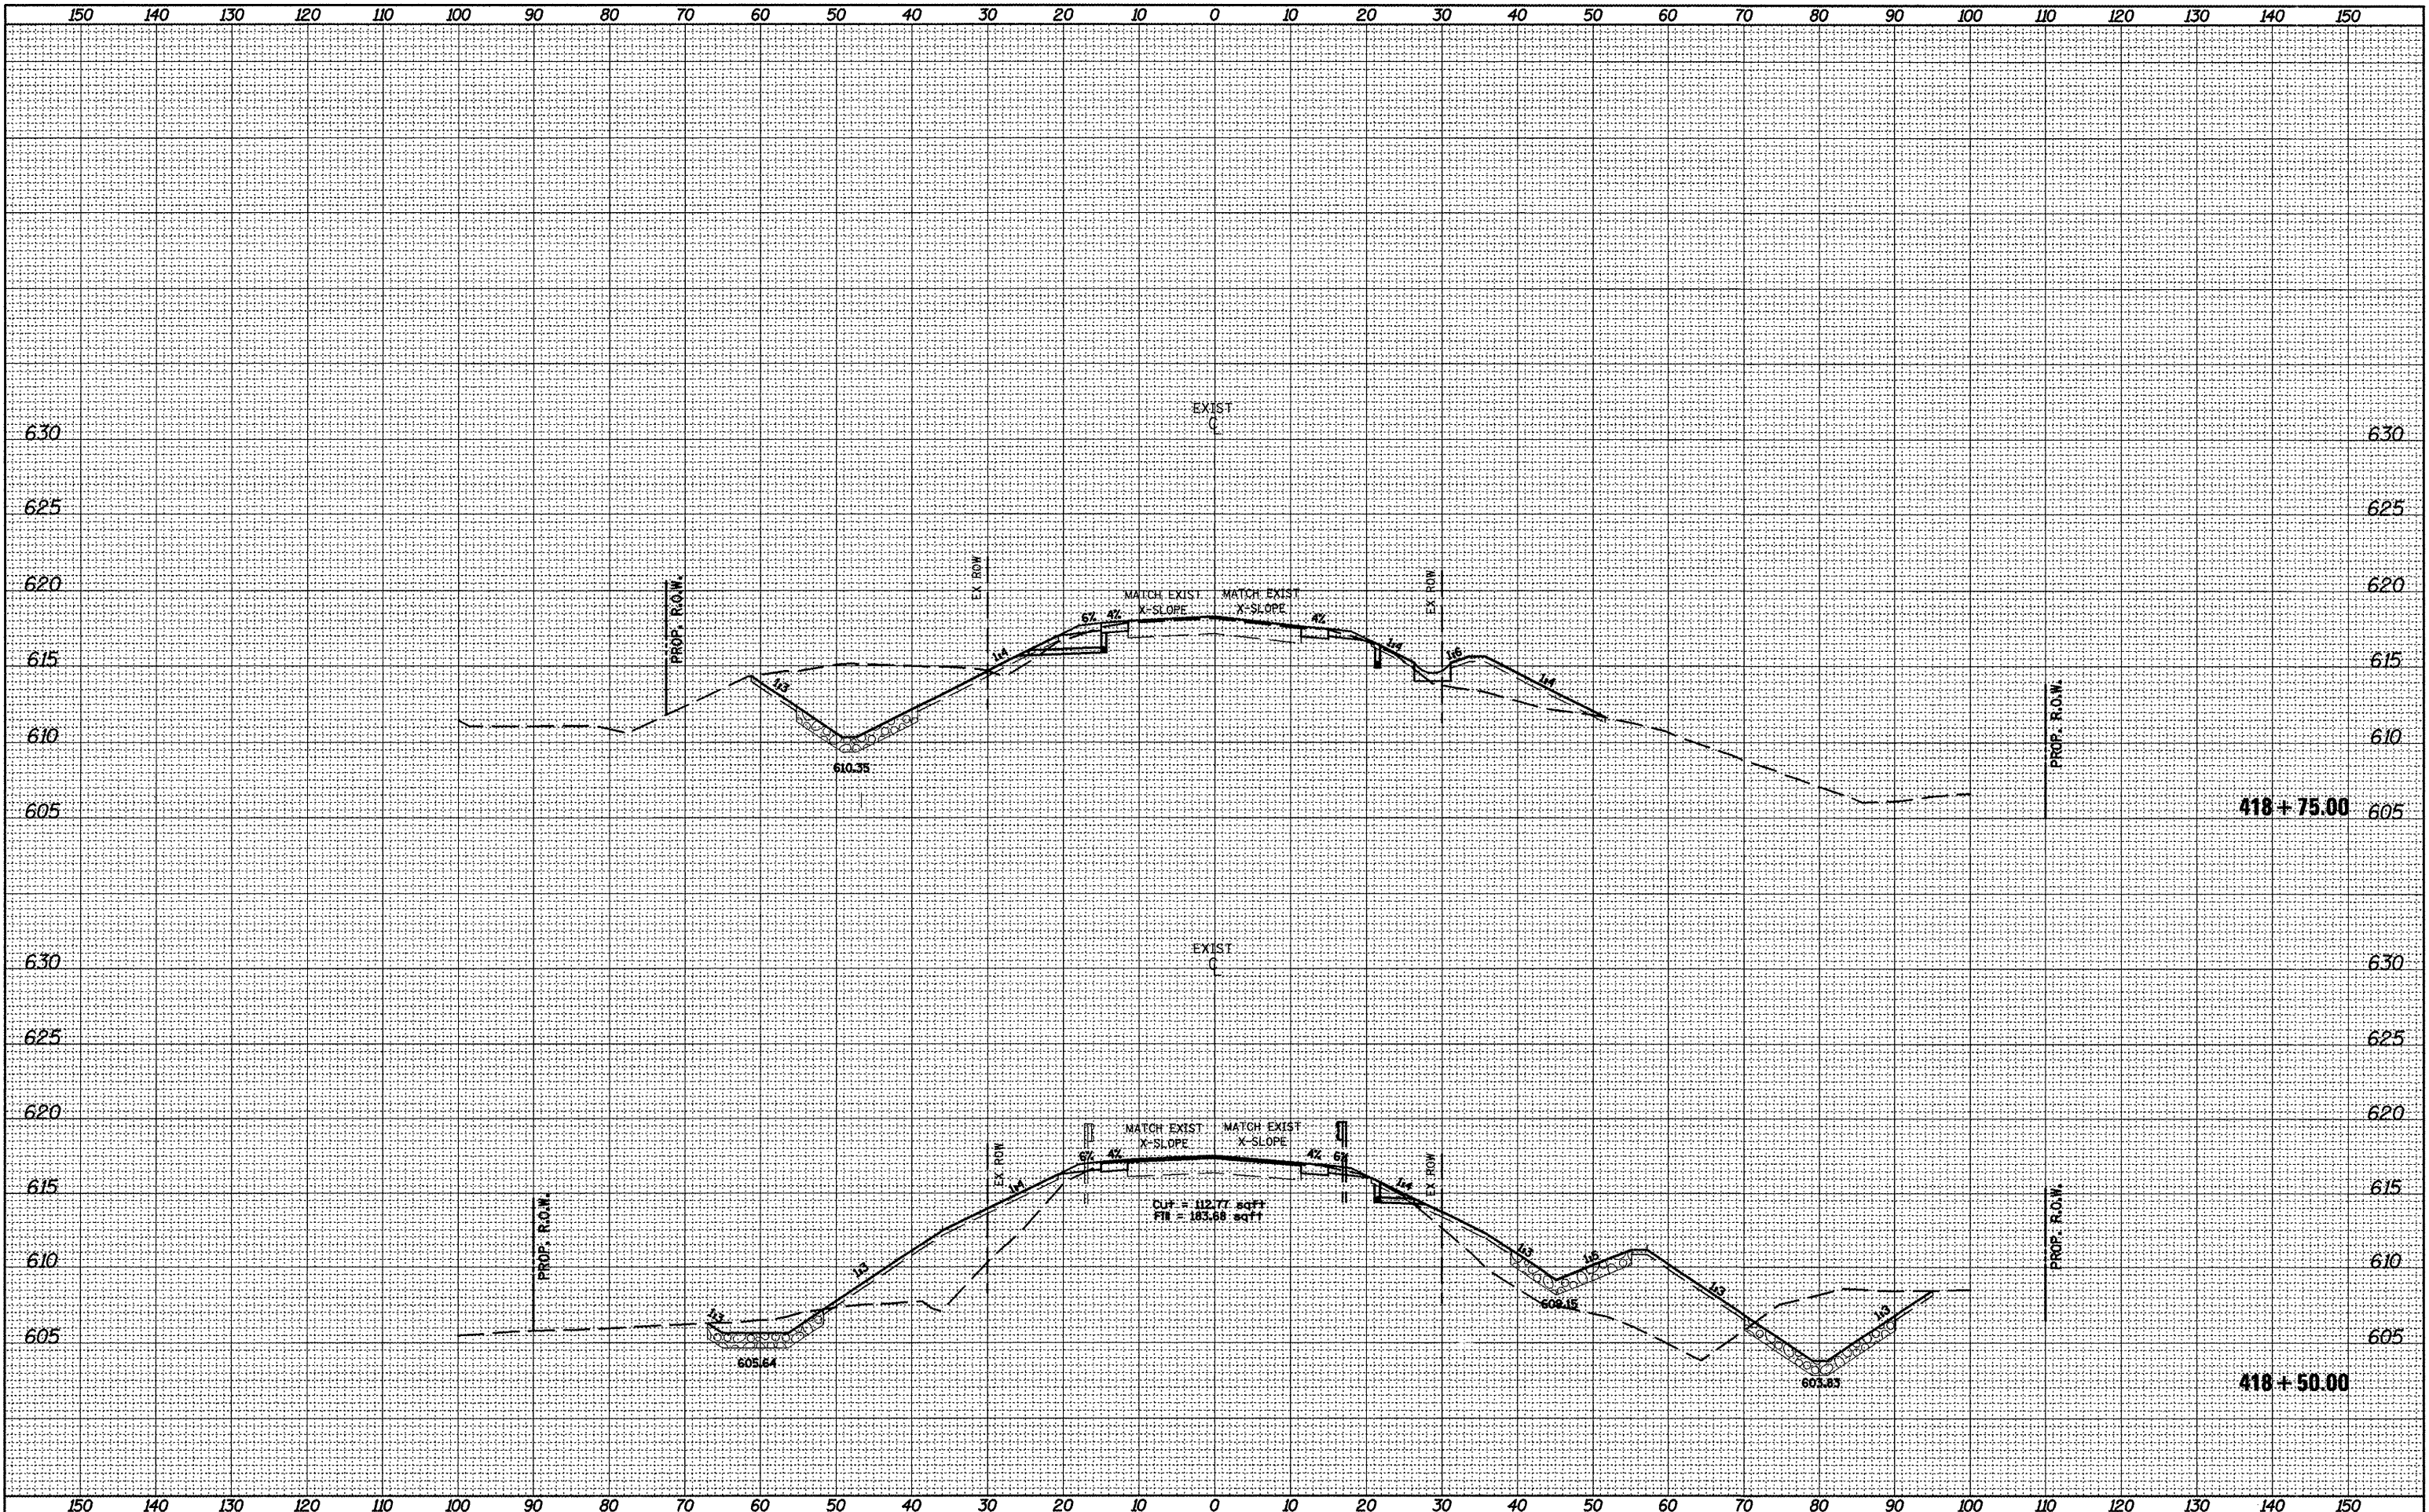

FILE NAME = xsheet9-12opt2.dgn  
 USER NAME = crespole  
 DESIGNED -  
 DRAWN -  
 PLOT SCALE = 20.0000 / IN.  
 CHECKED -  
 PLOT DATE = 4/8/2011  
 DATE -

DESIGNED -	REVISED -
DRAWN -	REVISED -
CHECKED -	REVISED -
DATE -	REVISED -

**STATE OF ILLINOIS  
 DEPARTMENT OF TRANSPORTATION**

**CROSS SECTIONS**  
 SCALE: SHEET NO. OF SHEETS STA. 418+50.00 TO STA. 418+75.00

F.A.P. RTE.	SECTION	COUNTY	TOTAL SHEETS	SHEET NO.
685	**	*	329	264
ILLINOIS FED. AID PROJECT				CONTRACT NO. 68599

\*\* (37-3885-3, 3985-5)(381) = Fulton, McDonough