


SURVEY NO. _____
 SURVEY DATE _____
 SURVEY AREA _____
 SURVEY METHOD _____
 SURVEY STATUS _____
 SURVEY CHECKED _____

SURVEY NO. _____
 SURVEY DATE _____
 SURVEY AREA _____
 SURVEY METHOD _____
 SURVEY STATUS _____
 SURVEY CHECKED _____

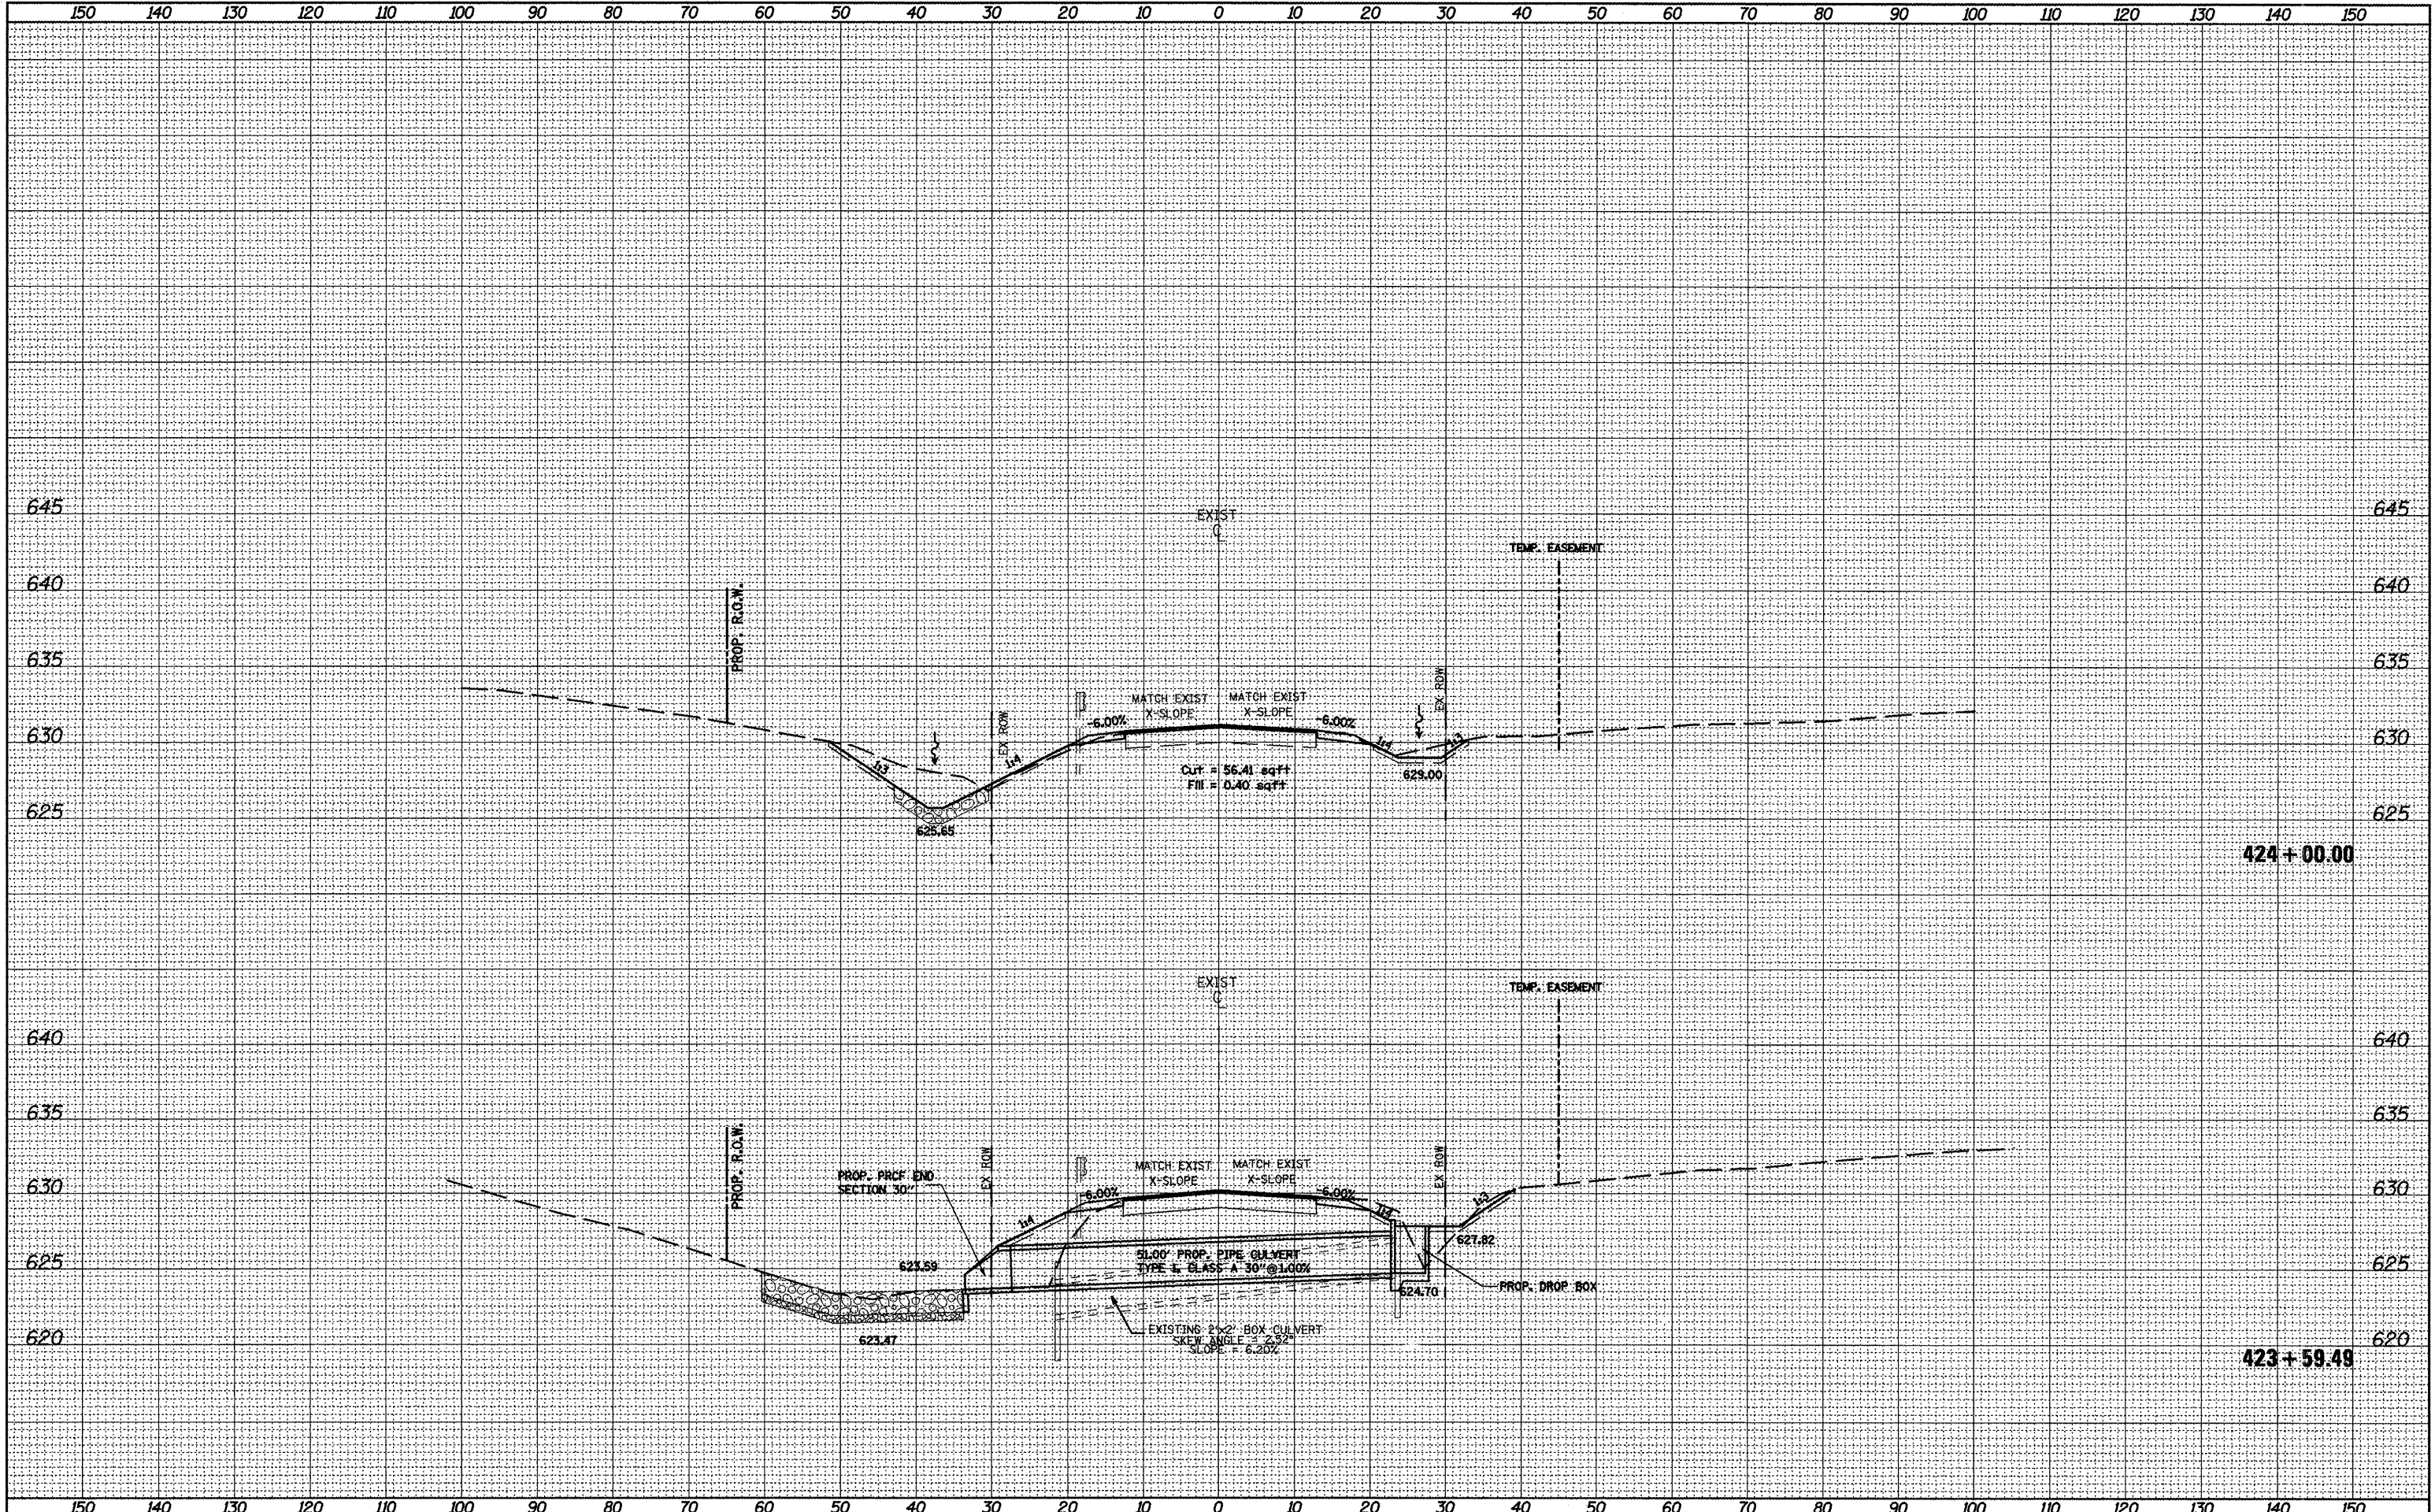

FILE NAME = vsheet5-12opt2.dgn
 USER NAME = crespole
 PLOT SCALE = 28.0000' / IN.
 PLOT DATE = 4/8/2011

DESIGNED -	REVISED -
DRAWN -	REVISED -
CHECKED -	REVISED -
DATE -	REVISED -

STATE OF ILLINOIS
DEPARTMENT OF TRANSPORTATION

CROSS SECTIONS	
SCALE:	SHEET NO. OF SHEETS STA. 423+59.49 TO STA. 424+00.00

F.A.P. RTE. 685	SECTION **	COUNTY *	TOTAL SHEETS 329	SHEET NO. 271
CONTRACT NO. 68599				