


SURVEYED \_\_\_\_\_  
 PLOTTED \_\_\_\_\_  
 NOTE BOOK \_\_\_\_\_  
 AREAS CHECKED \_\_\_\_\_  
 NO. \_\_\_\_\_

SURVEYED \_\_\_\_\_  
 PLOTTED \_\_\_\_\_  
 NOTE BOOK \_\_\_\_\_  
 AREAS CHECKED \_\_\_\_\_  
 NO. \_\_\_\_\_

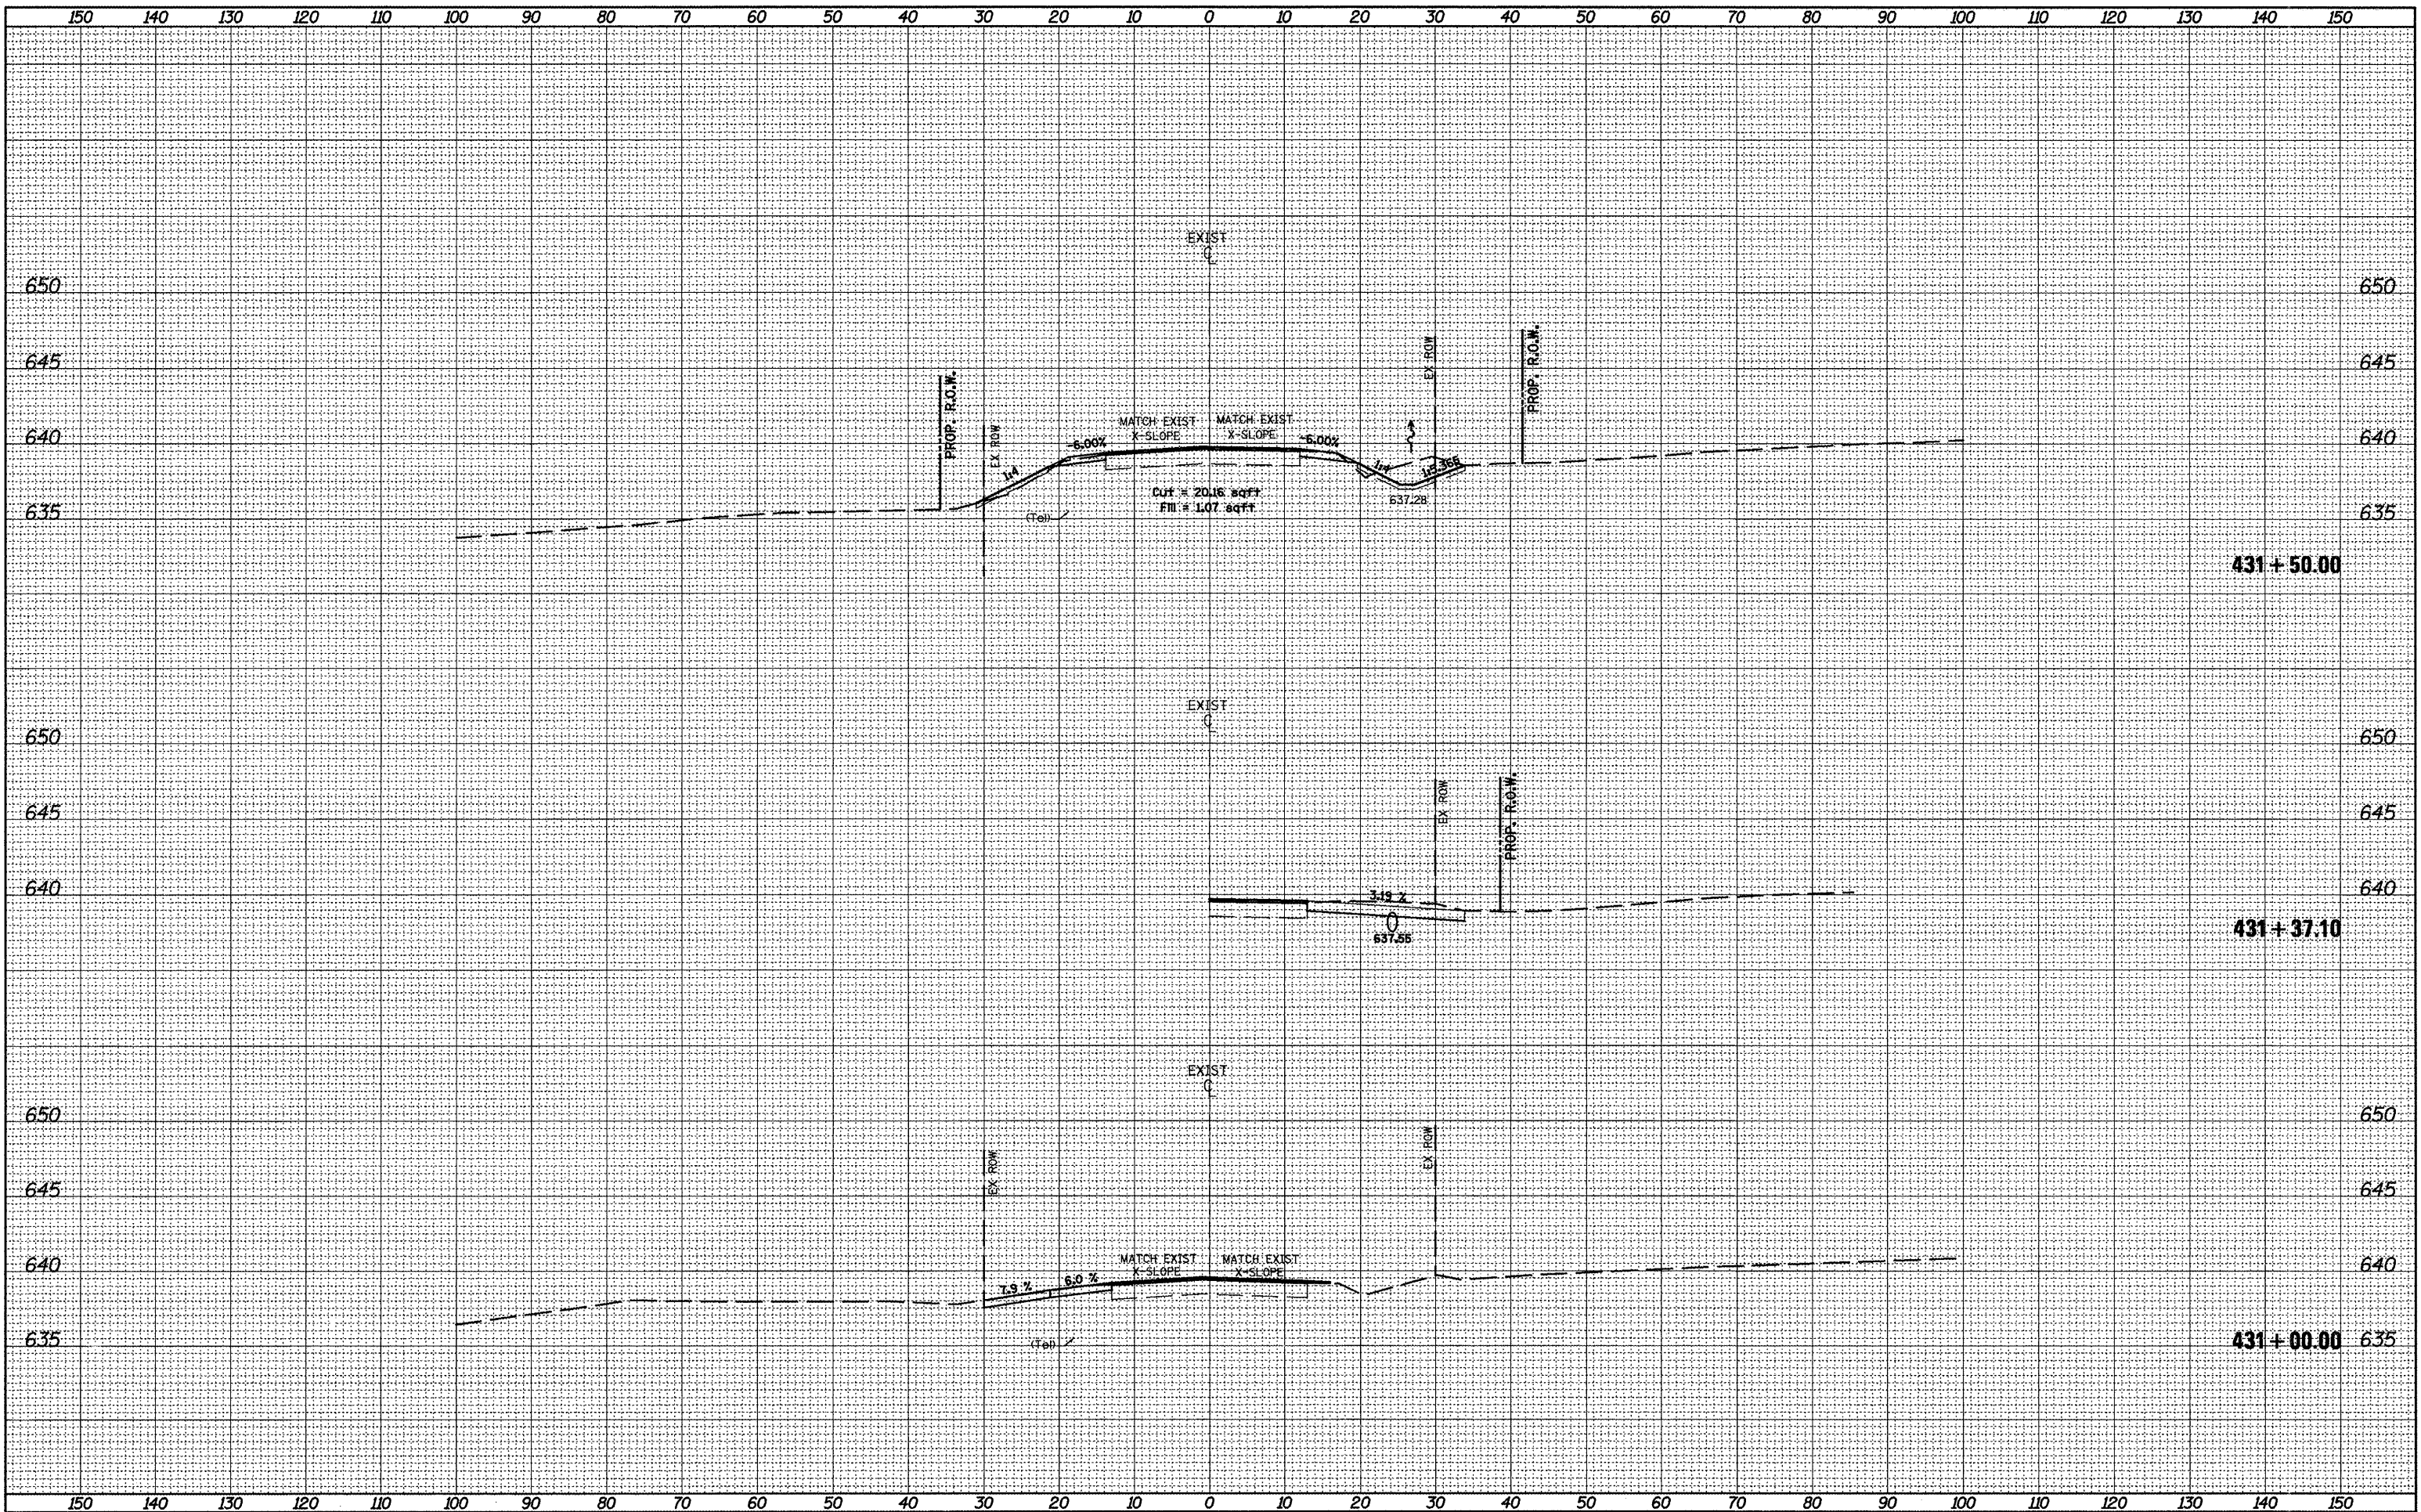

FILE NAME =  
 \sheet9-12opt2.dgn

USER NAME = orespole  
 DESIGNED -  
 DRAWN -  
 PLOT SCALE = 28.0000' / IN.  
 CHECKED -  
 PLOT DATE = 4/8/2011  
 DATE -

REVISED -  
 REVISED -  
 REVISED -  
 REVISED -

**STATE OF ILLINOIS**  
**DEPARTMENT OF TRANSPORTATION**

**CROSS SECTIONS**

SCALE: SHEET NO. OF SHEETS STA. 431+00.00 TO STA. 431+50.00

F.A.P. RTE.	SECTION	COUNTY	TOTAL SHEETS	SHEET NO.
685	**	.	329	273
CONTRACT NO. 68599			ILLINOIS FED. AID PROJECT	

\*\* (37,38)RS-3,39RS-5,(38)I  
 • Fulton, McDonough