


SUBMITTED  
 SURVEY  
 PLOTTED  
 TEMPLATE  
 NOTE BOOK  
 AREAS CHECKED  
 NO.

ORIGINAL  
 SURVEY  
 PLOTTED  
 TEMPLATE  
 NOTE BOOK  
 AREAS CHECKED  
 NO.

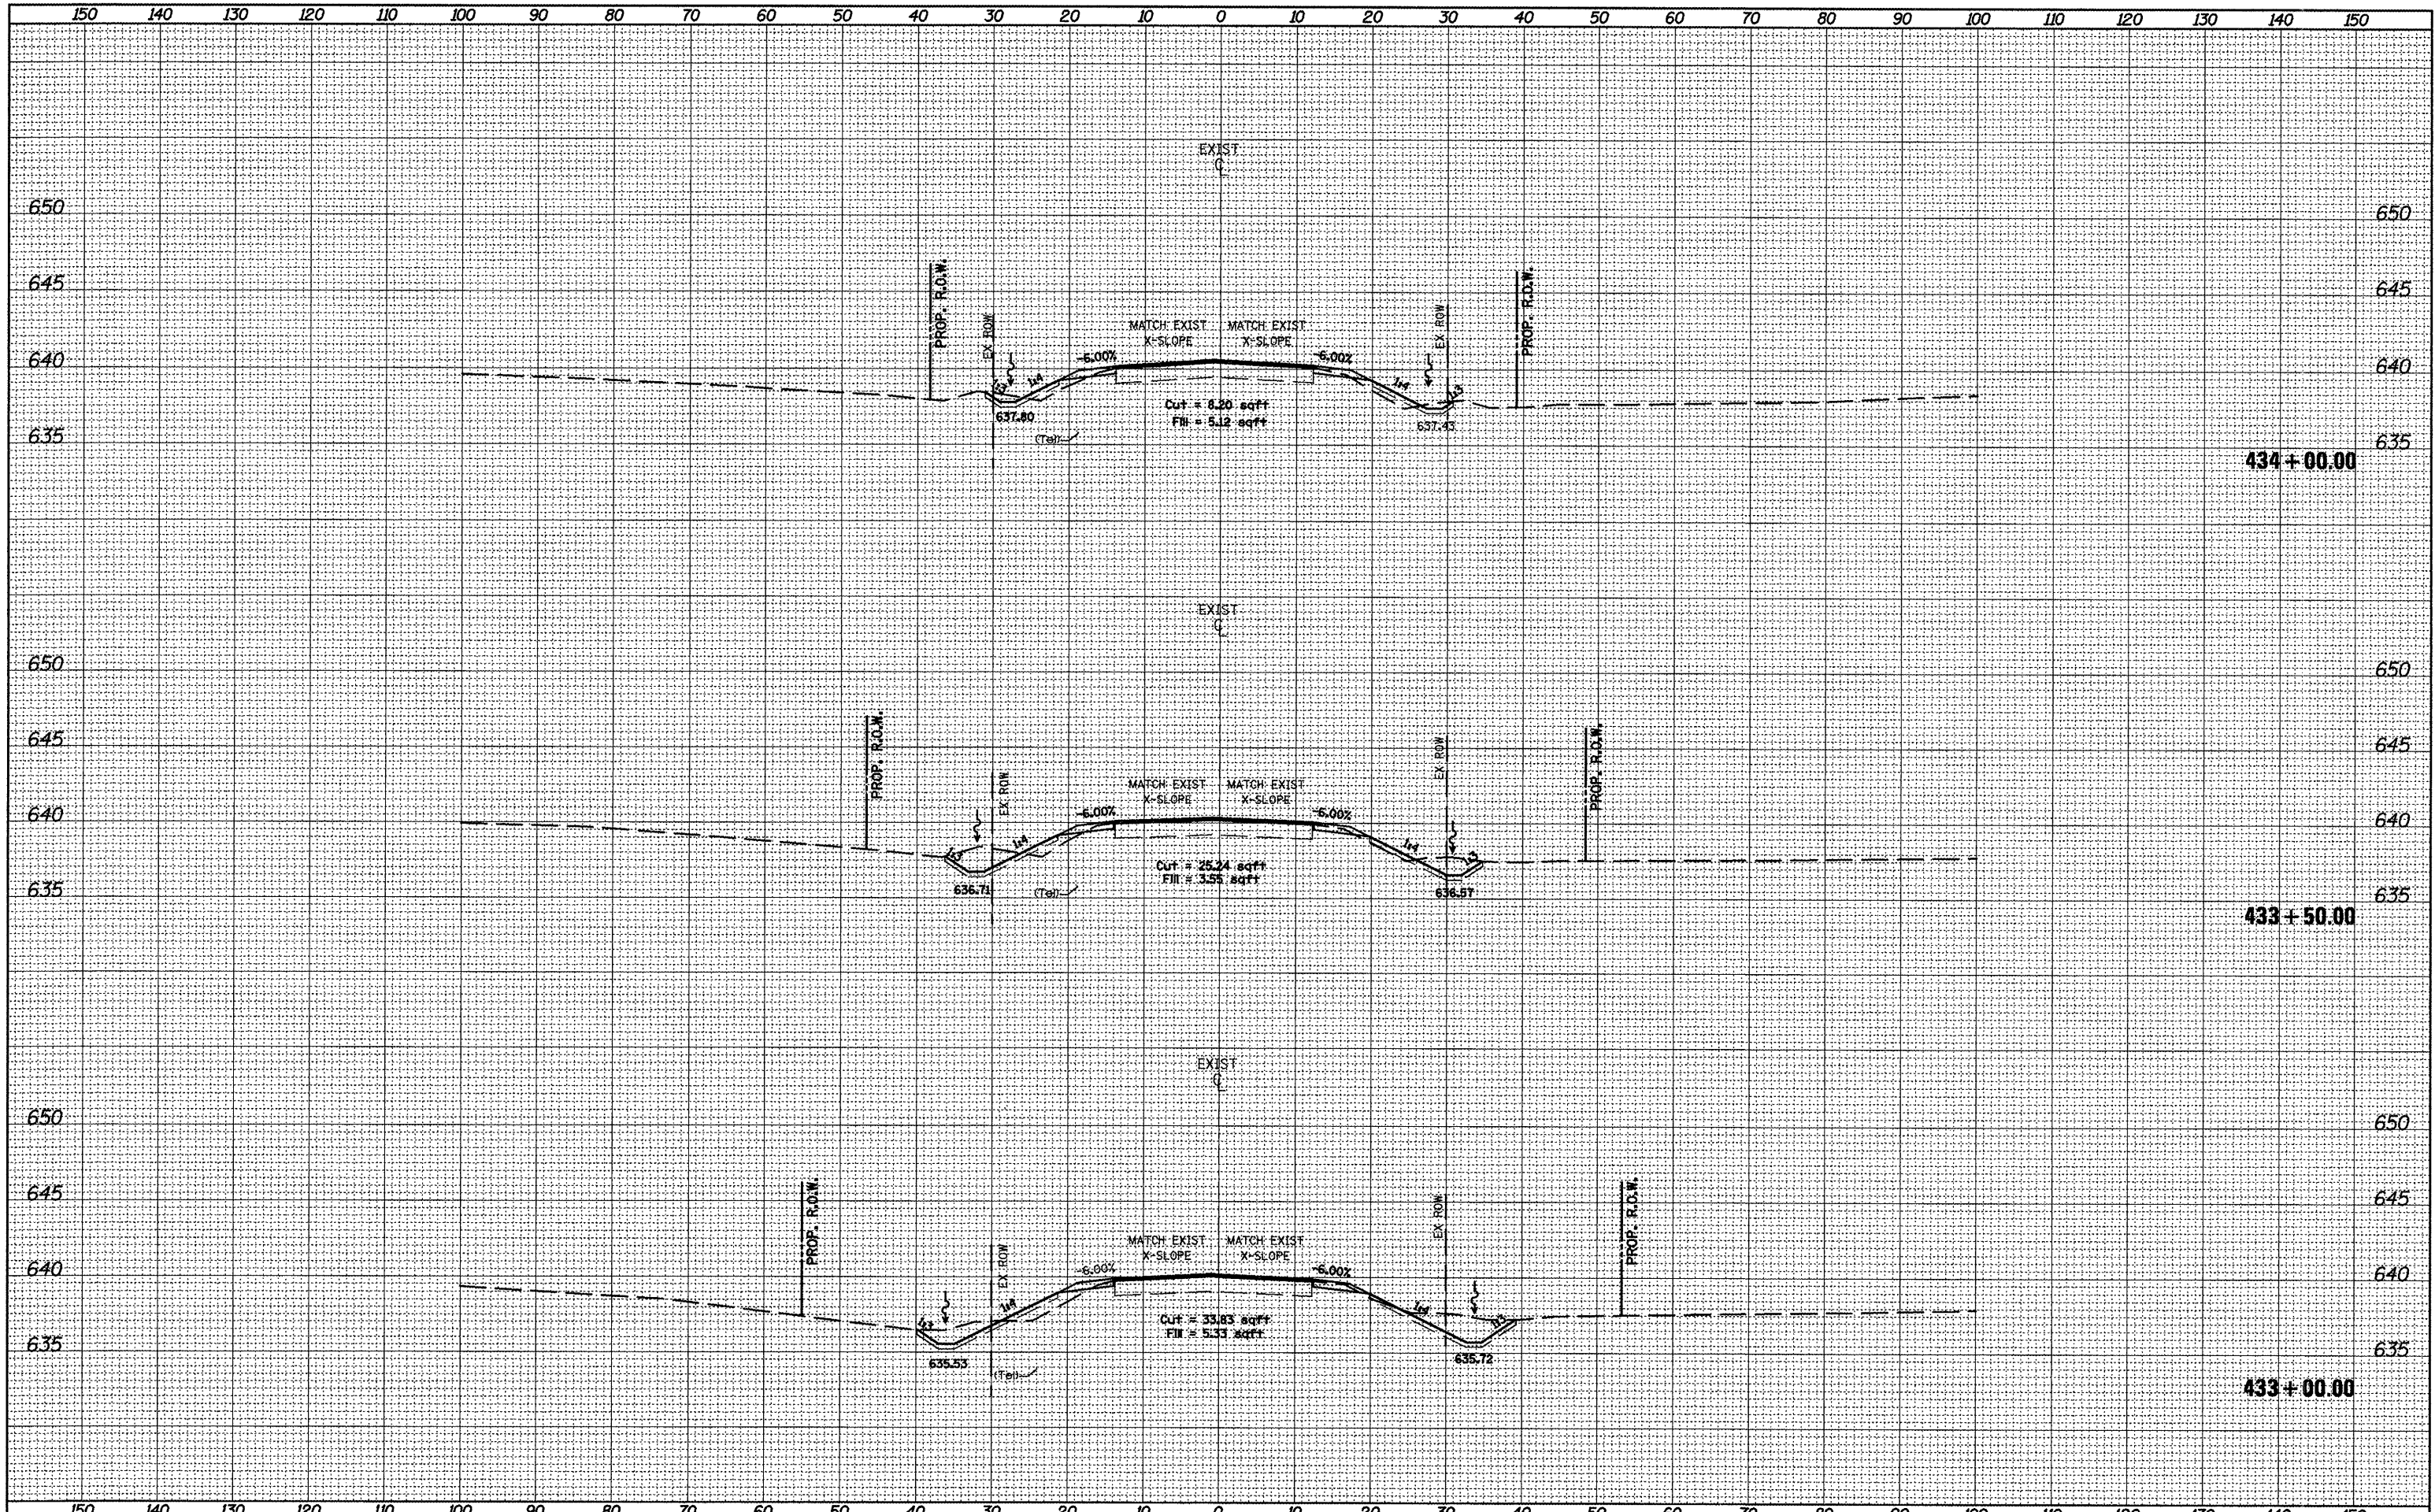

FILE NAME =  
 \sheet9-12opt2.dgn

USER NAME = mendezpj  
 PLOT SCALE = 20.0000' / IN.  
 PLOT DATE = 3/25/2011

DESIGNED -	REVISED -
DRAWN -	REVISED -
CHECKED -	REVISED -
DATE -	REVISED -

**STATE OF ILLINOIS**  
**DEPARTMENT OF TRANSPORTATION**

**CROSS SECTIONS**  
 SCALE: SHEET NO. OF SHEETS STA. 433+00.00 TO STA. 434+00.00

F.A.P. RTE. 685	SECTION **	COUNTY •	TOTAL SHEETS 329	SHEET NO. 276
CONTRACT NO. 68599			ILLINOIS FED. AID PROJECT	