


UNAPPROVED SURVEY
 EXISTING PLOTTED
 NOTE BOOK TEMPLATE AREAS
 NO. AREAS CHECKED

UNAPPROVED SURVEY
 EXISTING PLOTTED
 NOTE BOOK TEMPLATE AREAS
 NO. AREAS CHECKED

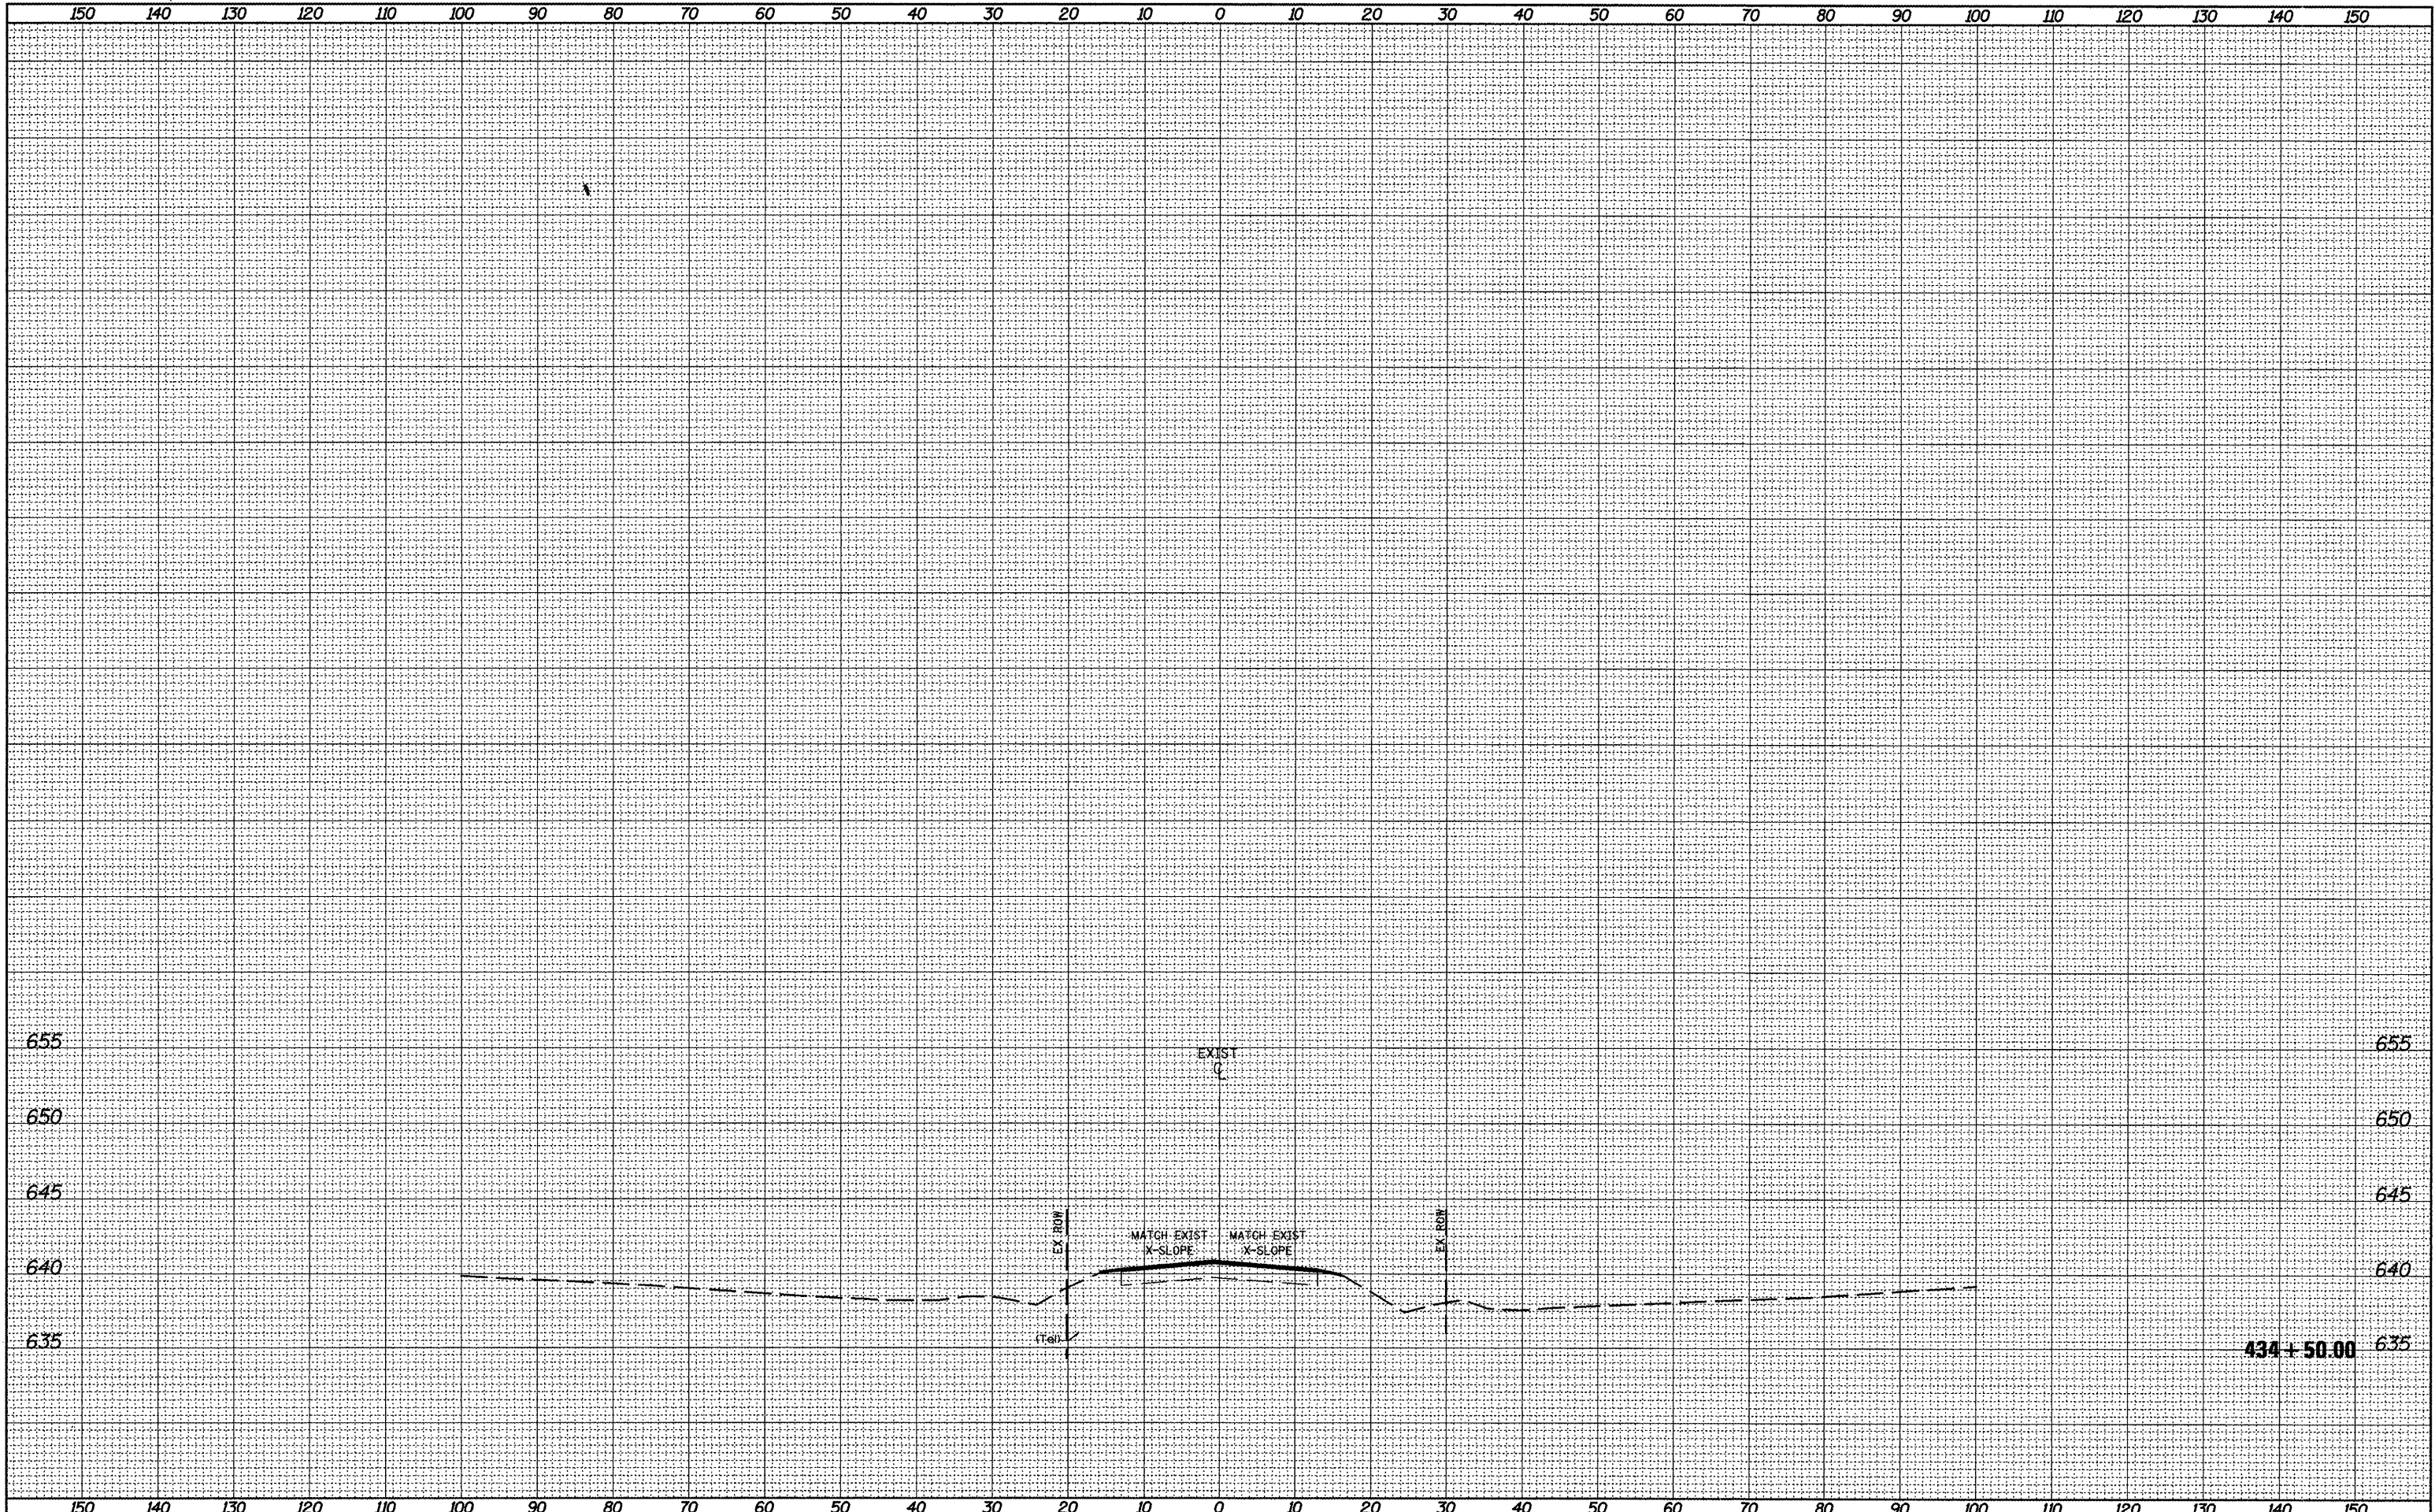

FILE NAME =
 .xsheet9-12opt2.dgn

USER NAME = mendezpj
 DESIGNED -
 DRAWN -
 CHECKED -
 DATE -

REVISED -
 REVISED -
 REVISED -
 REVISED -

**STATE OF ILLINOIS
 DEPARTMENT OF TRANSPORTATION**

CROSS SECTIONS
 SCALE: SHEET NO. OF SHEETS STA. 434+50.00 TO STA. 434+50.00

F.A.P. RTE. 685	SECTION ..	COUNTY .	TOTAL SHEETS 329	SHEET NO. 277
CONTRACT NO. 68599			ILLINOIS FED. AID PROJECT	