


SUBMITTED SURVEY PLOTTED
 NOTE BOOK TEMPLATE AREAS CHECKED
 NO.

SUBMITTED SURVEY PLOTTED
 NOTE BOOK TEMPLATE AREAS CHECKED
 NO.

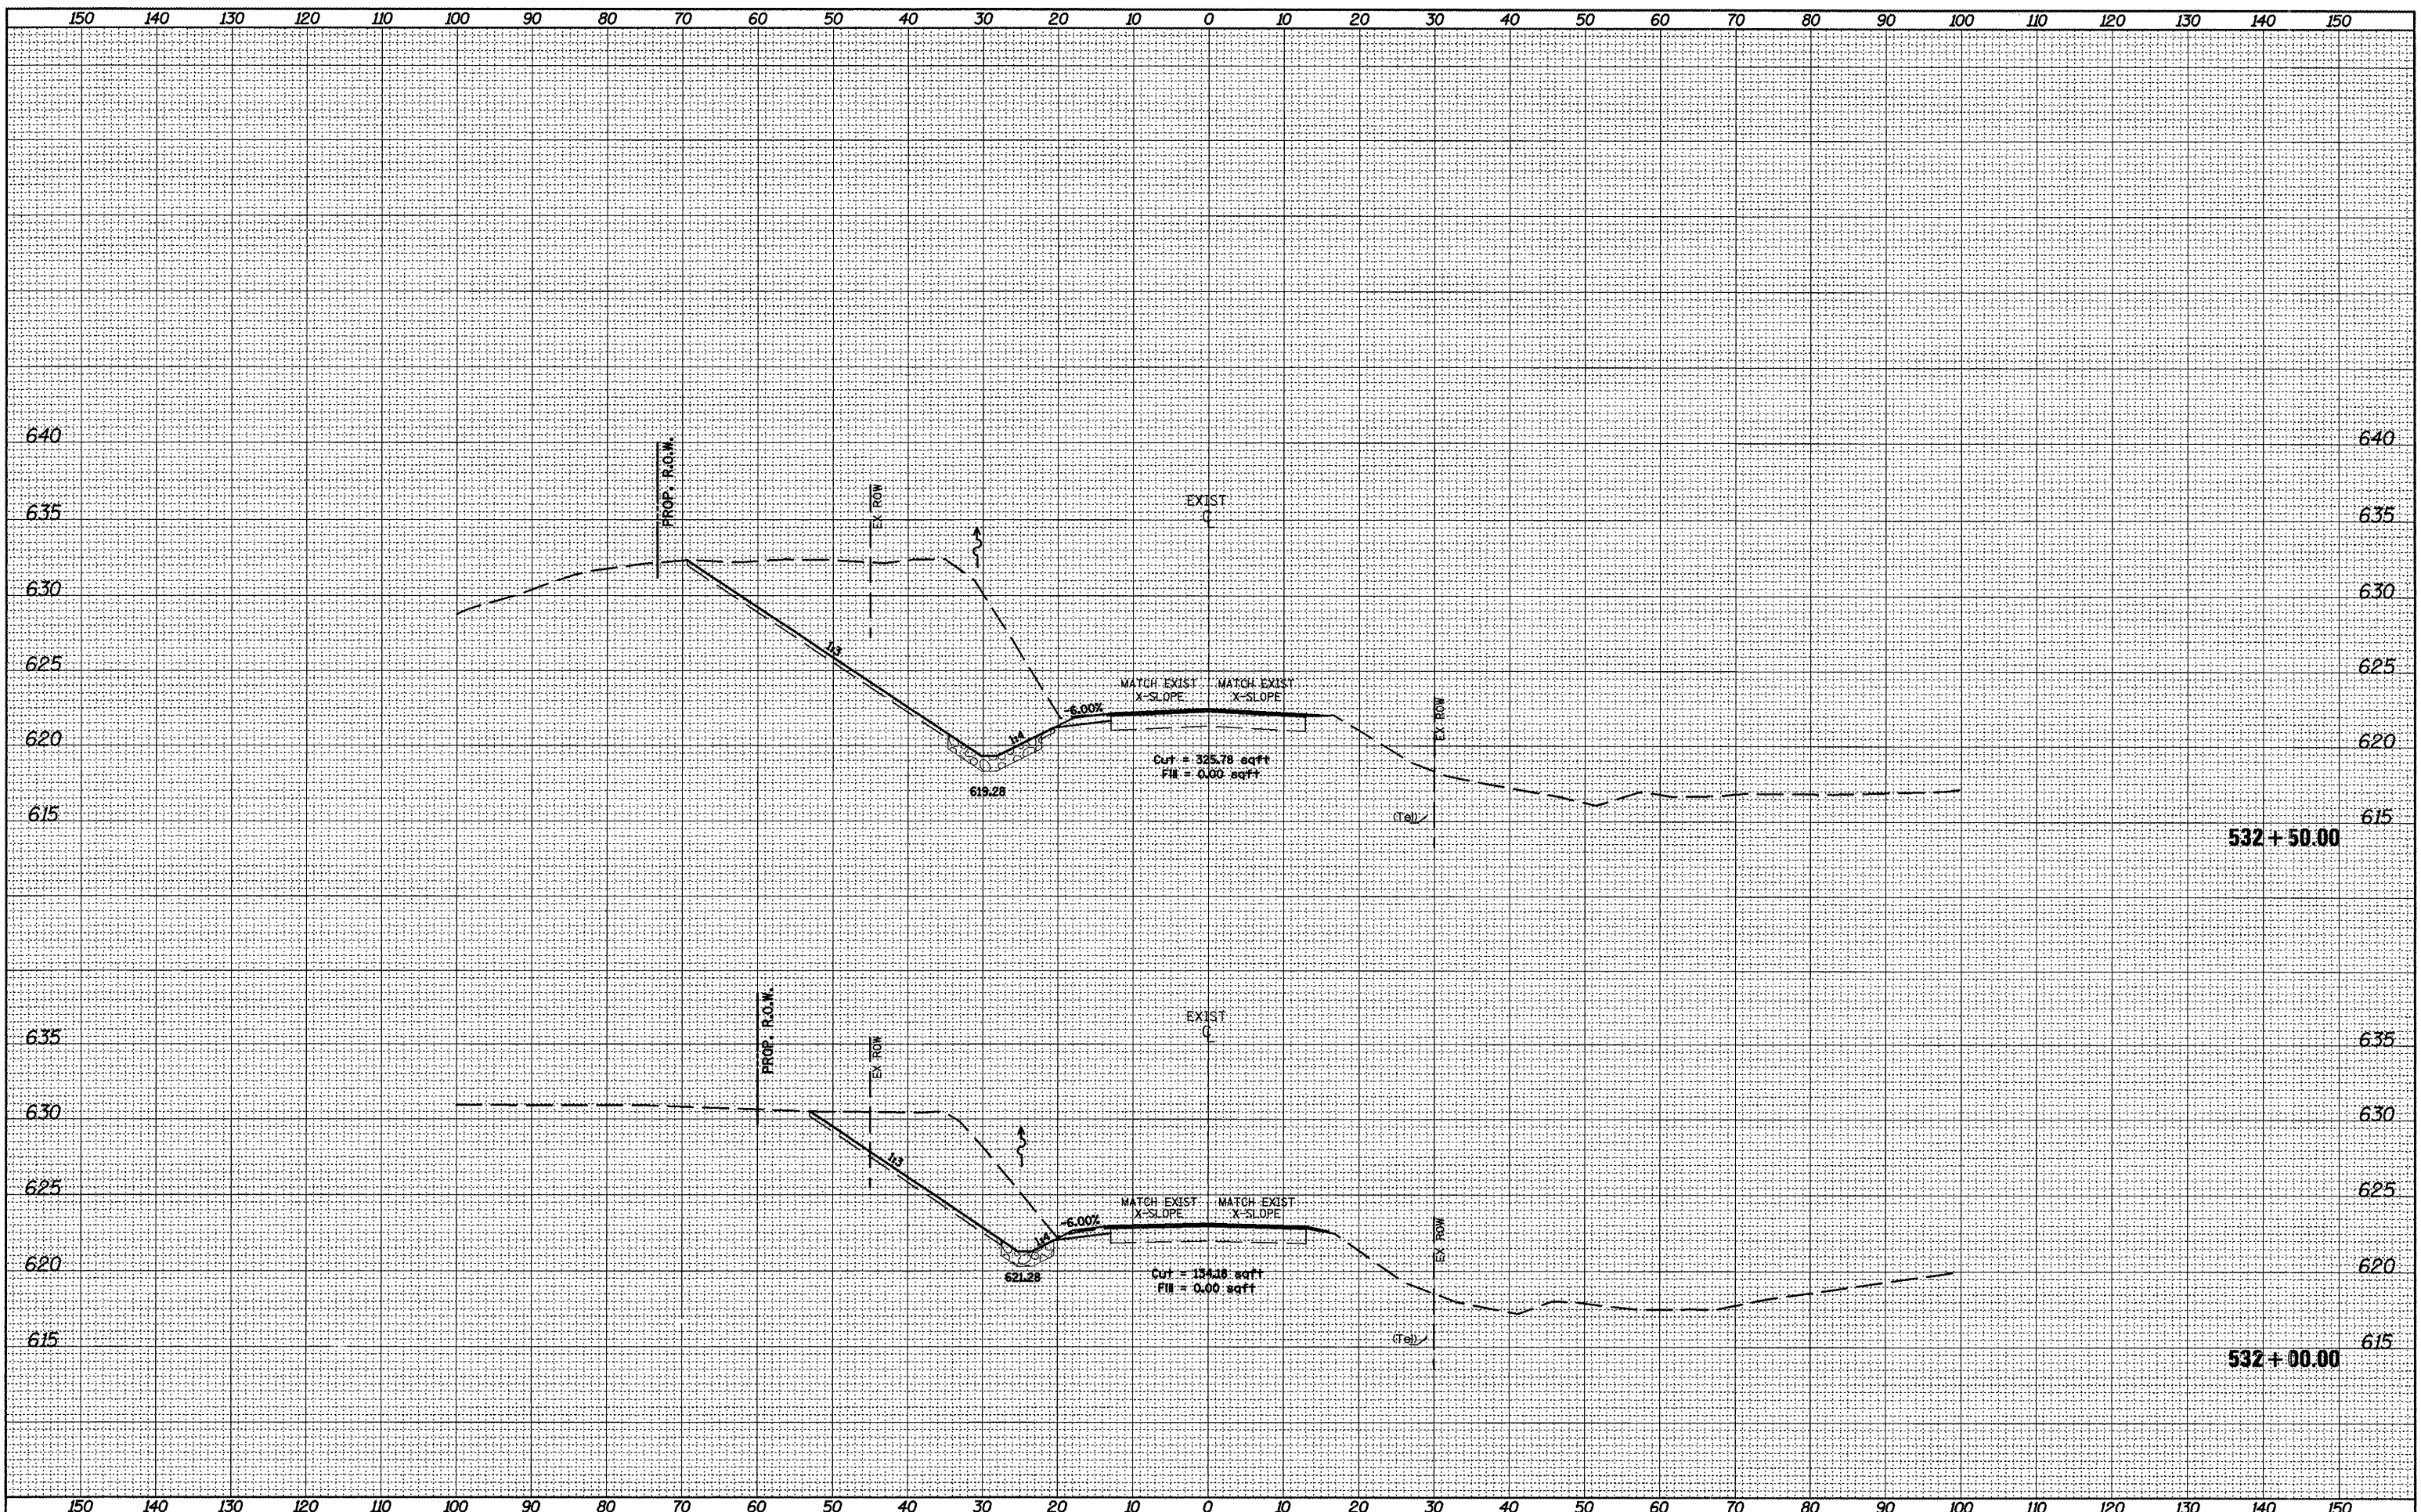

FILE NAME =
 xsheet28-25opt2.dgn

USER NAME = crespole
 DESIGNED -
 DRAWN -
 CHECKED -
 DATE -
 PLOT SCALE = 20.0000' / IN.
 PLOT DATE = 4/8/2011

DESIGNED -
 DRAWN -
 CHECKED -
 DATE -
 REVISED -
 REVISED -
 REVISED -
 REVISED -

**STATE OF ILLINOIS
 DEPARTMENT OF TRANSPORTATION**

CROSS SECTIONS

SCALE: SHEET NO. OF SHEETS STA. 532+00.00 TO STA. 532+50.00

F.A.P. RTE.	SECTION	COUNTY	TOTAL SHEETS	SHEET NO.
685	**	*	329	285
CONTRACT NO. 68599			ILLINOIS FED. AID PROJECT	

** /37 38/PS-3 39DS-EV30V Eutrop_McDonough