


SURVEY
 SHEET NO.
 DATE
 CHECKED
 NO.

SURVEY
 SHEET NO.
 DATE
 CHECKED
 NO.

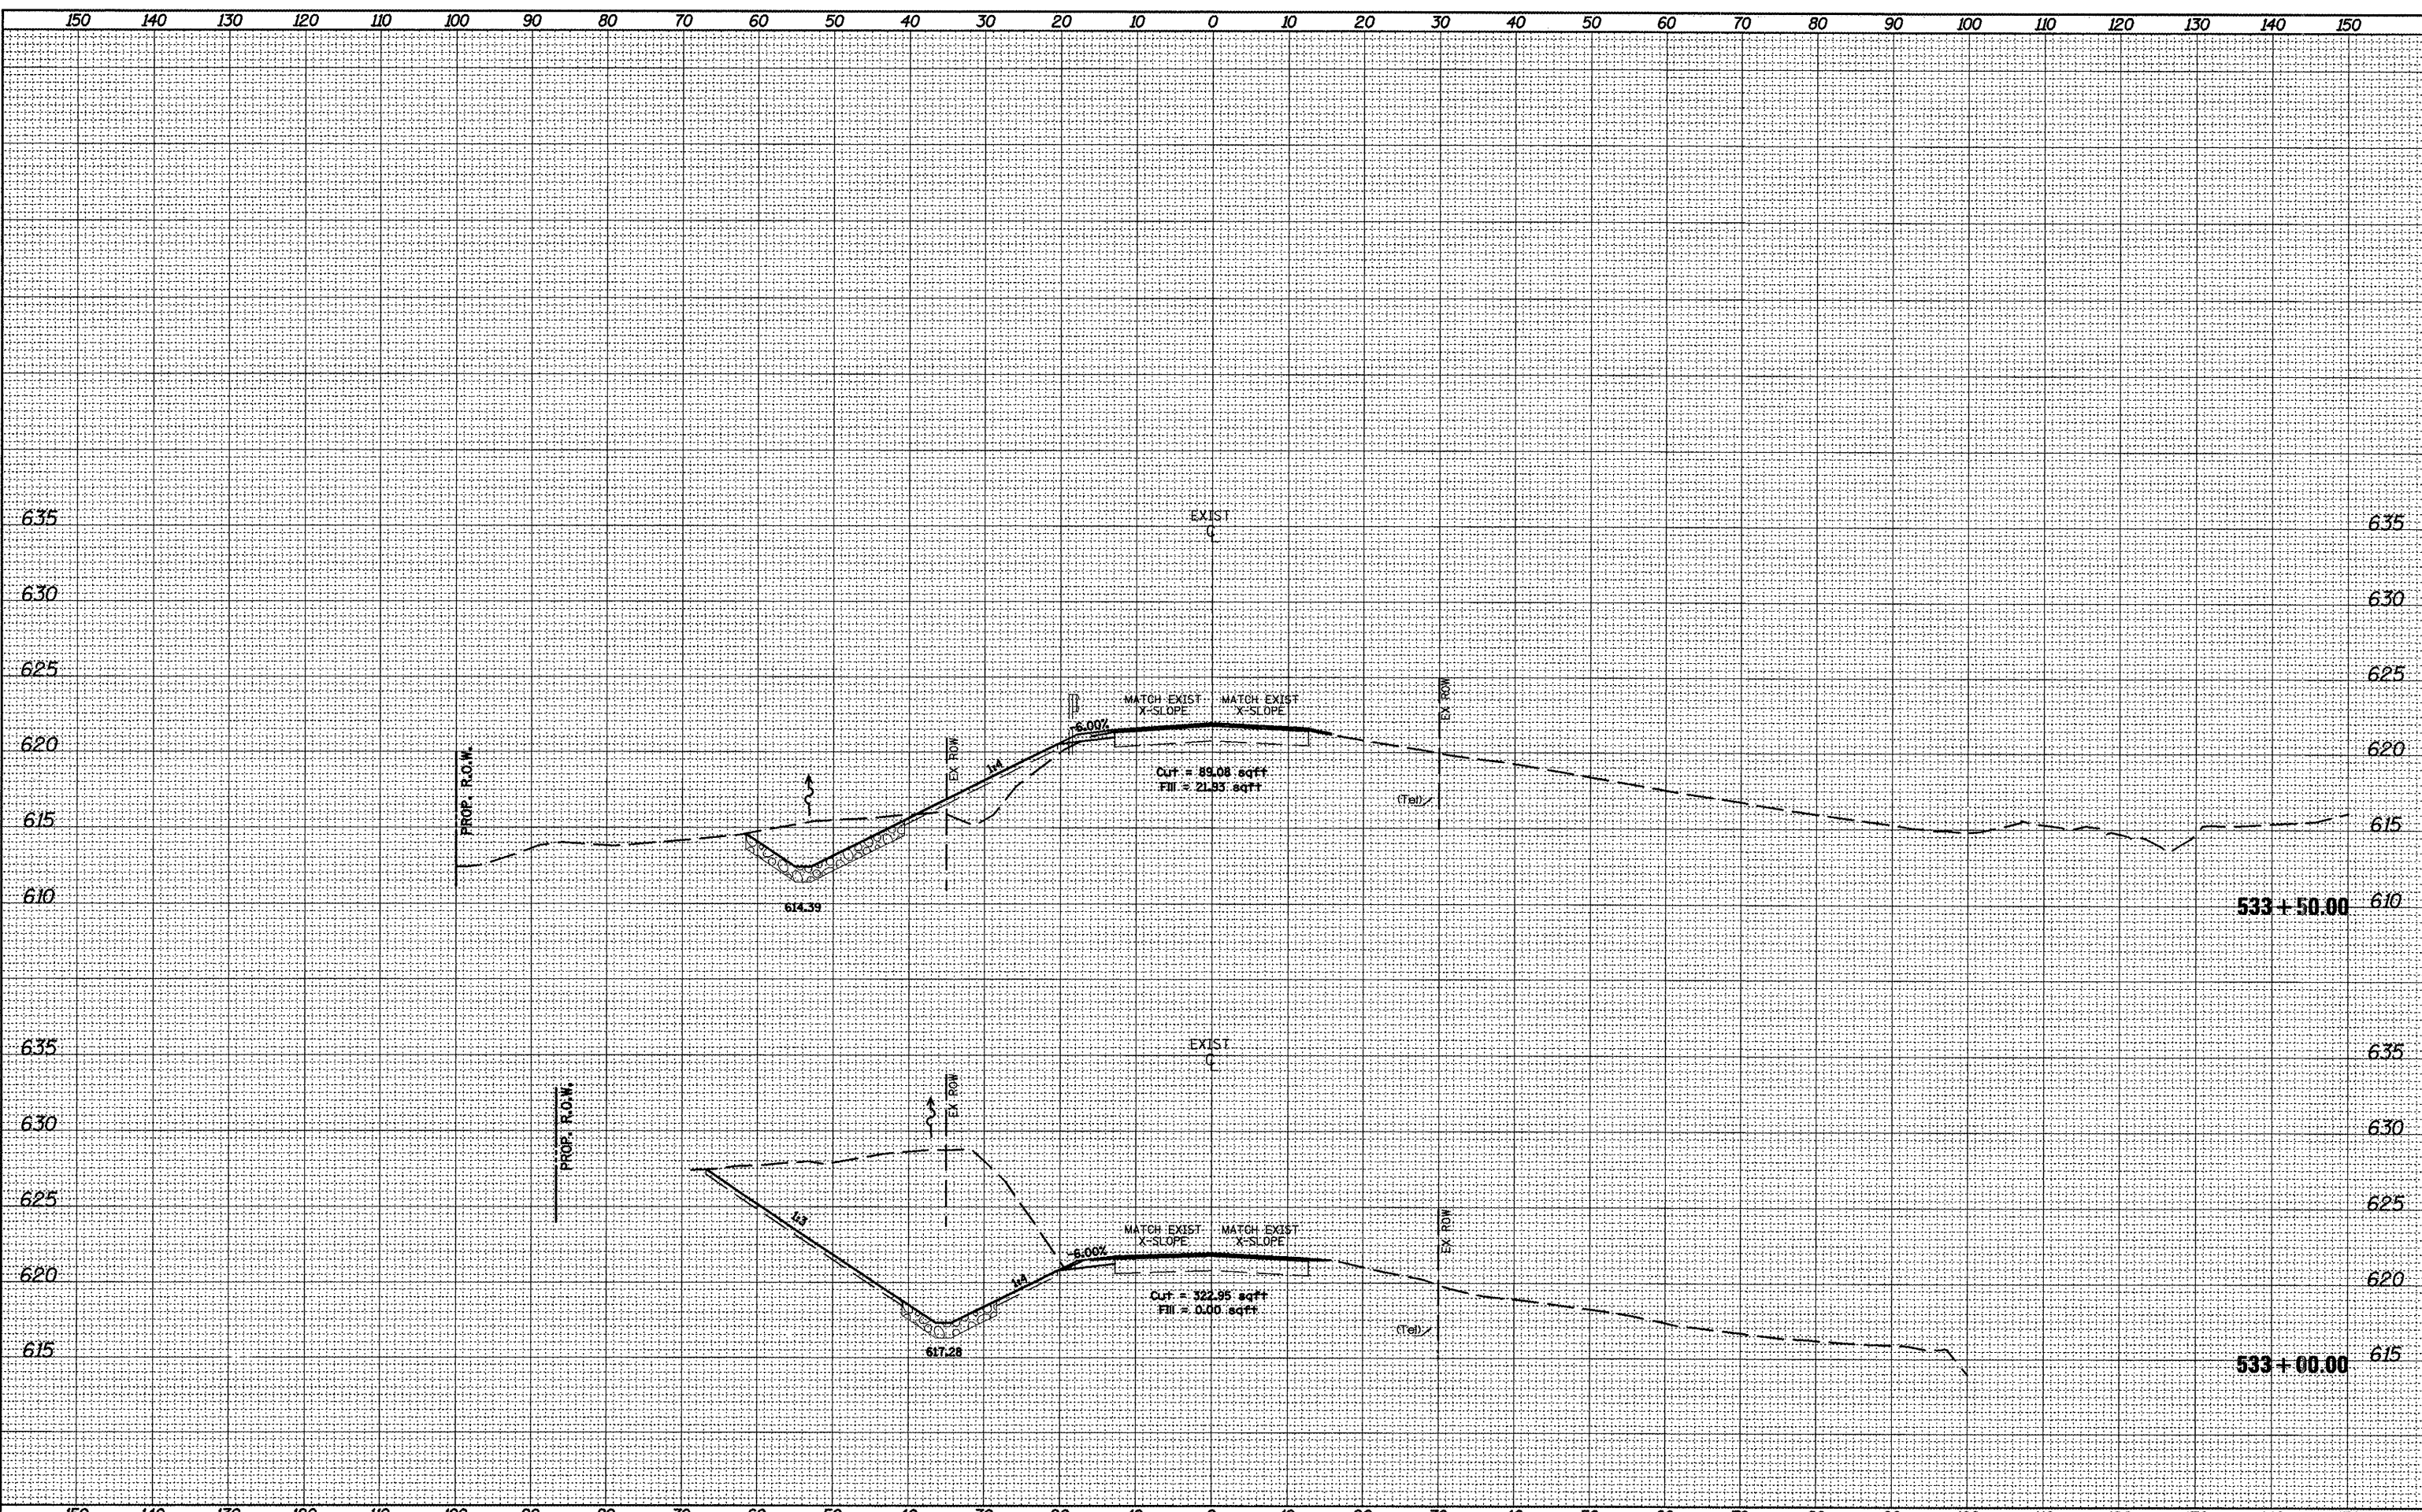

FILE NAME =
 xsheet28-25opt2.dgn

USER NAME = crespole
 PLOT SCALE = 20.0000' / IN.
 PLOT DATE = 4/8/2011

DESIGNED -	REVISED -
DRAWN -	REVISED -
CHECKED -	REVISED -
DATE -	REVISED -

**STATE OF ILLINOIS
 DEPARTMENT OF TRANSPORTATION**

CROSS SECTIONS
 SCALE: SHEET NO. OF SHEETS STA. 533+00.00 TO STA. 533+50.00

F.A.P. RTE. 685	SECTION **	COUNTY *	TOTAL SHEETS 329	SHEET NO. 286
ILLINOIS FED. AID PROJECT			CONTRACT NO. 68599	