


SURVEYED	NO.
SYNOPSIS	NO.
NOTE BOOK	NO.
TEMPLATE	NO.
AREAS CHECKED	NO.

SURVEYED	NO.
SYNOPSIS	NO.
NOTE BOOK	NO.
TEMPLATE	NO.
AREAS CHECKED	NO.

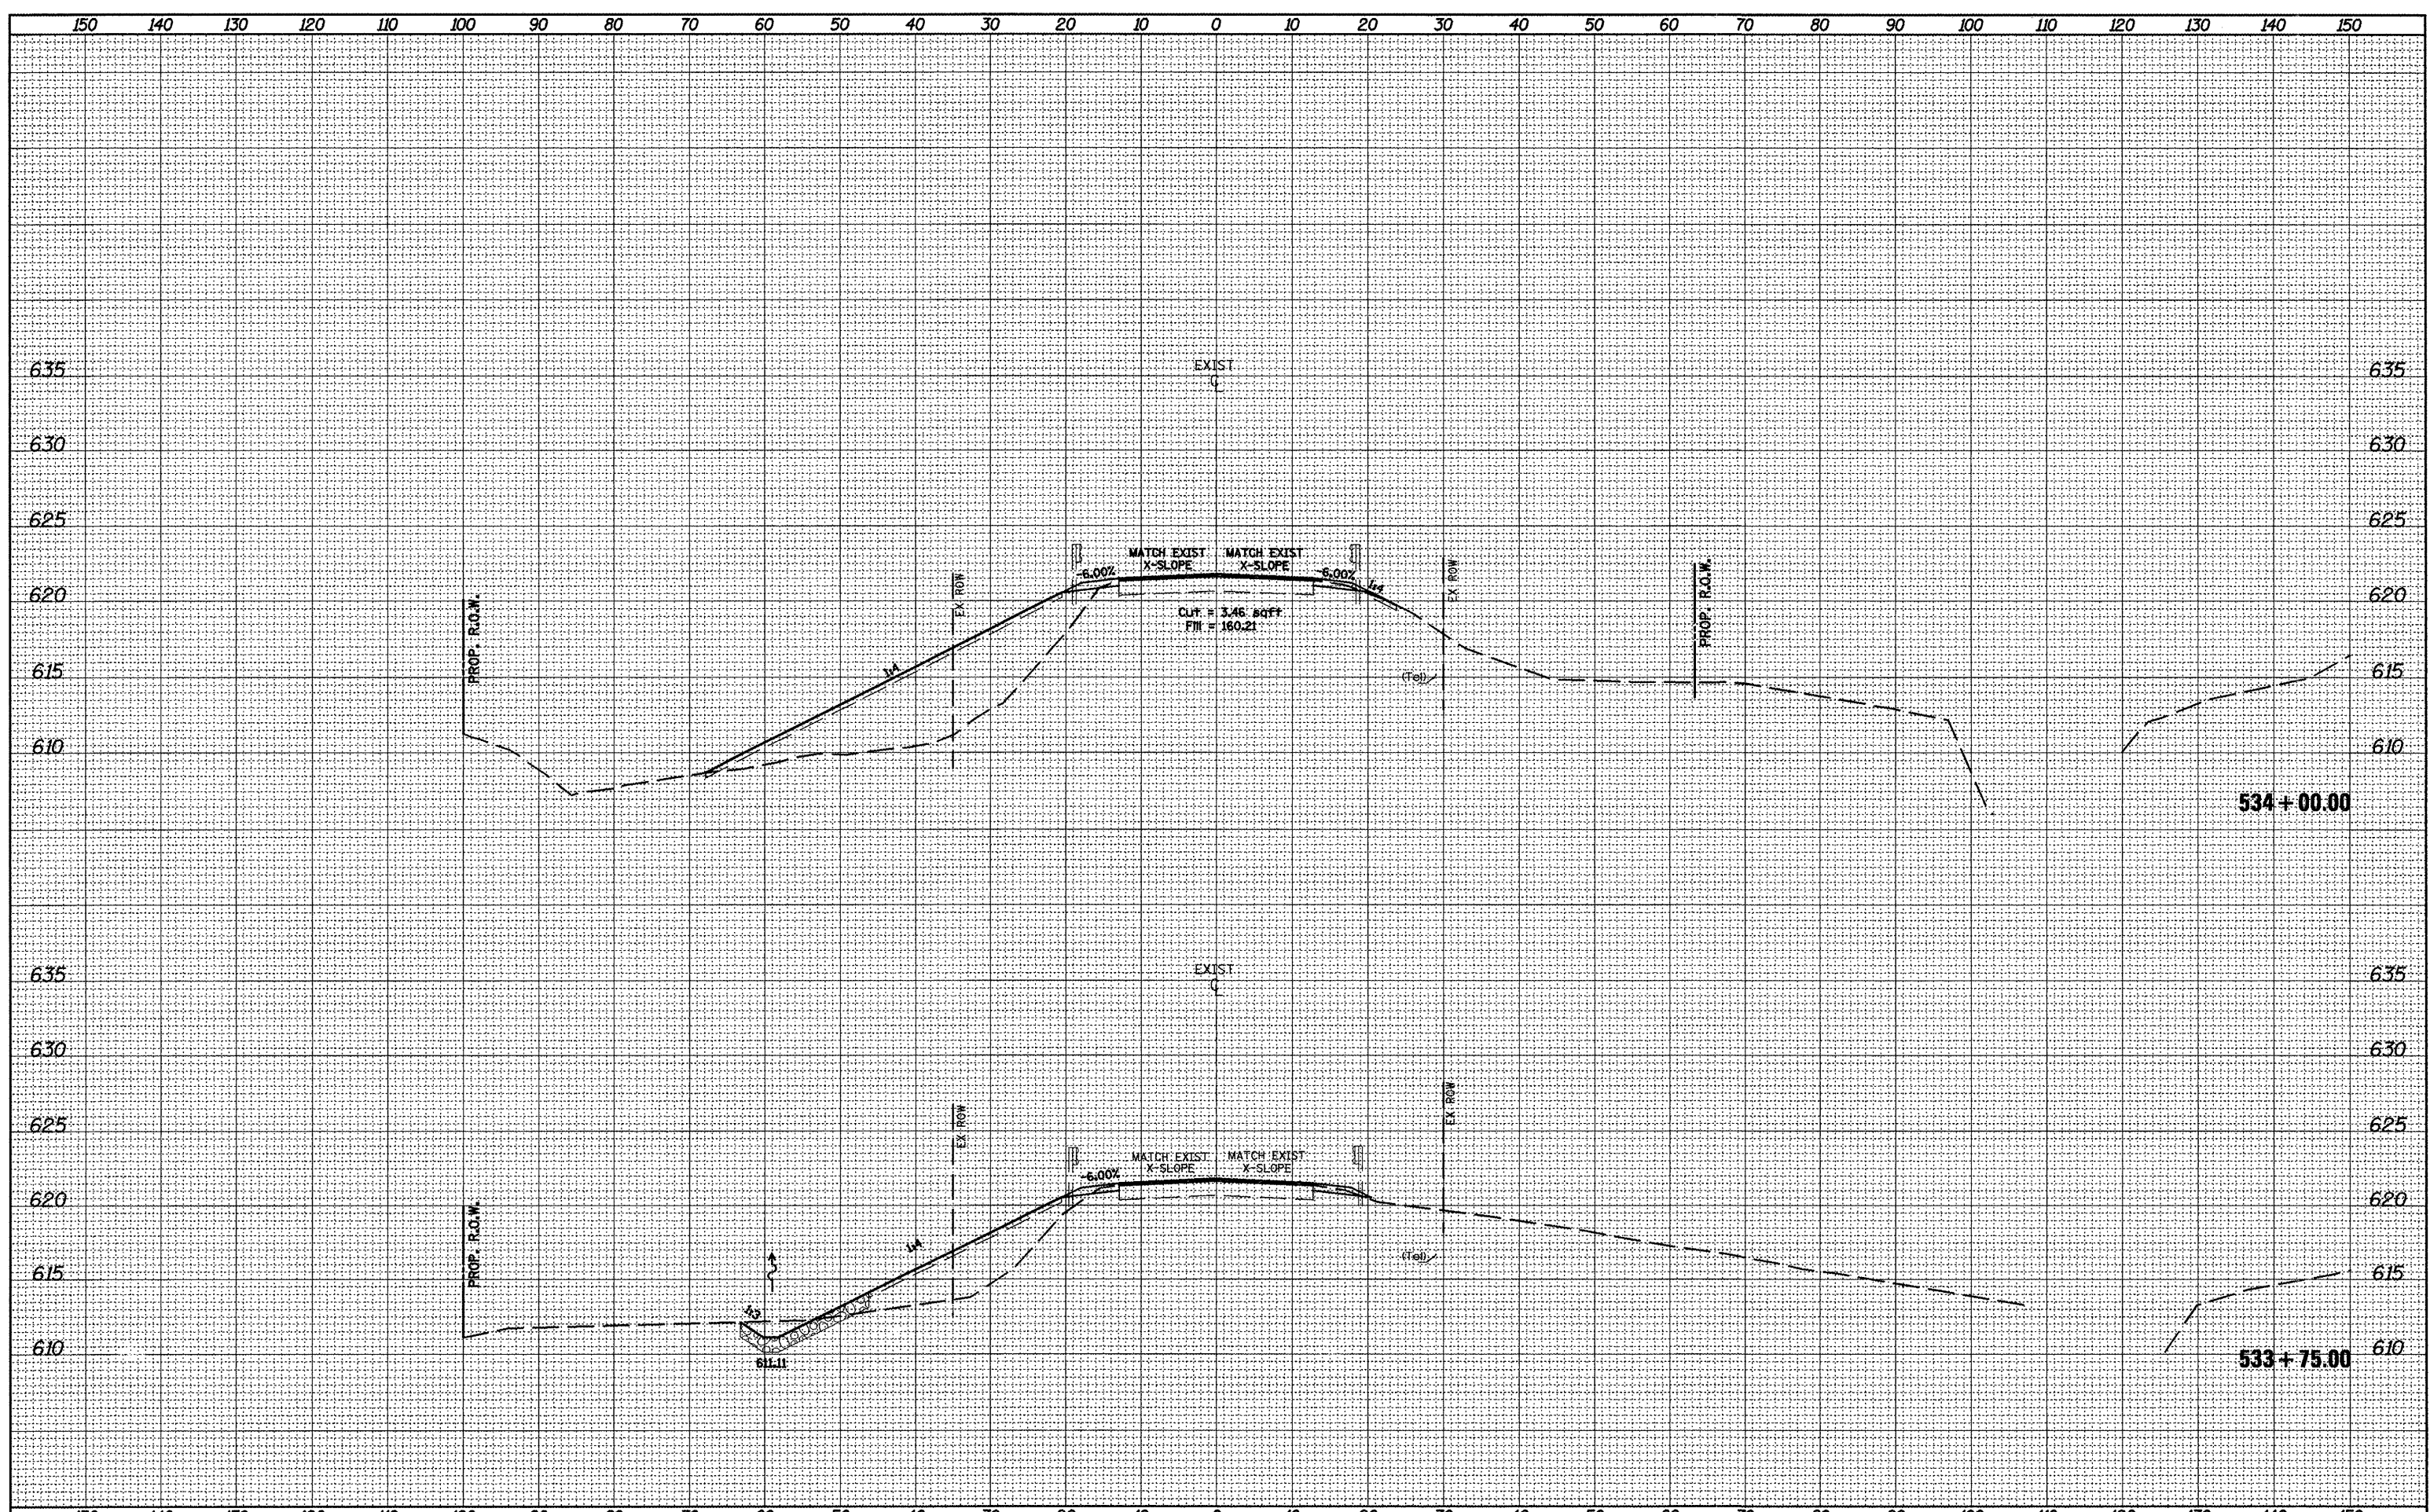

FILE NAME = xsheet20-25sept2.dgn  
 USER NAME = crespole  
 PLOT SCALE = 20.0000' / IN.  
 PLOT DATE = 4/9/2011

DESIGNED -	REVISED -
DRAWN -	REVISED -
CHECKED -	REVISED -
DATE -	REVISED -

**STATE OF ILLINOIS  
DEPARTMENT OF TRANSPORTATION**

**CROSS SECTIONS**

SCALE: SHEET NO. OF SHEETS STA. 533+75.00 TO STA. 534+00.00

F.A.P. RTE. 685	SECTION **	COUNTY *	TOTAL SHEETS 329	SHEET NO. 287
CONTRACT NO. 68599			ILLINOIS FED. AID PROJECT	