


DESIGNED	PLOTTED
SURVEY	TEMPLATE
NOTE BOOK	AREAS
NO.	CHECKED

DESIGNED	PLOTTED
SURVEY	TEMPLATE
NOTE BOOK	AREAS
NO.	CHECKED

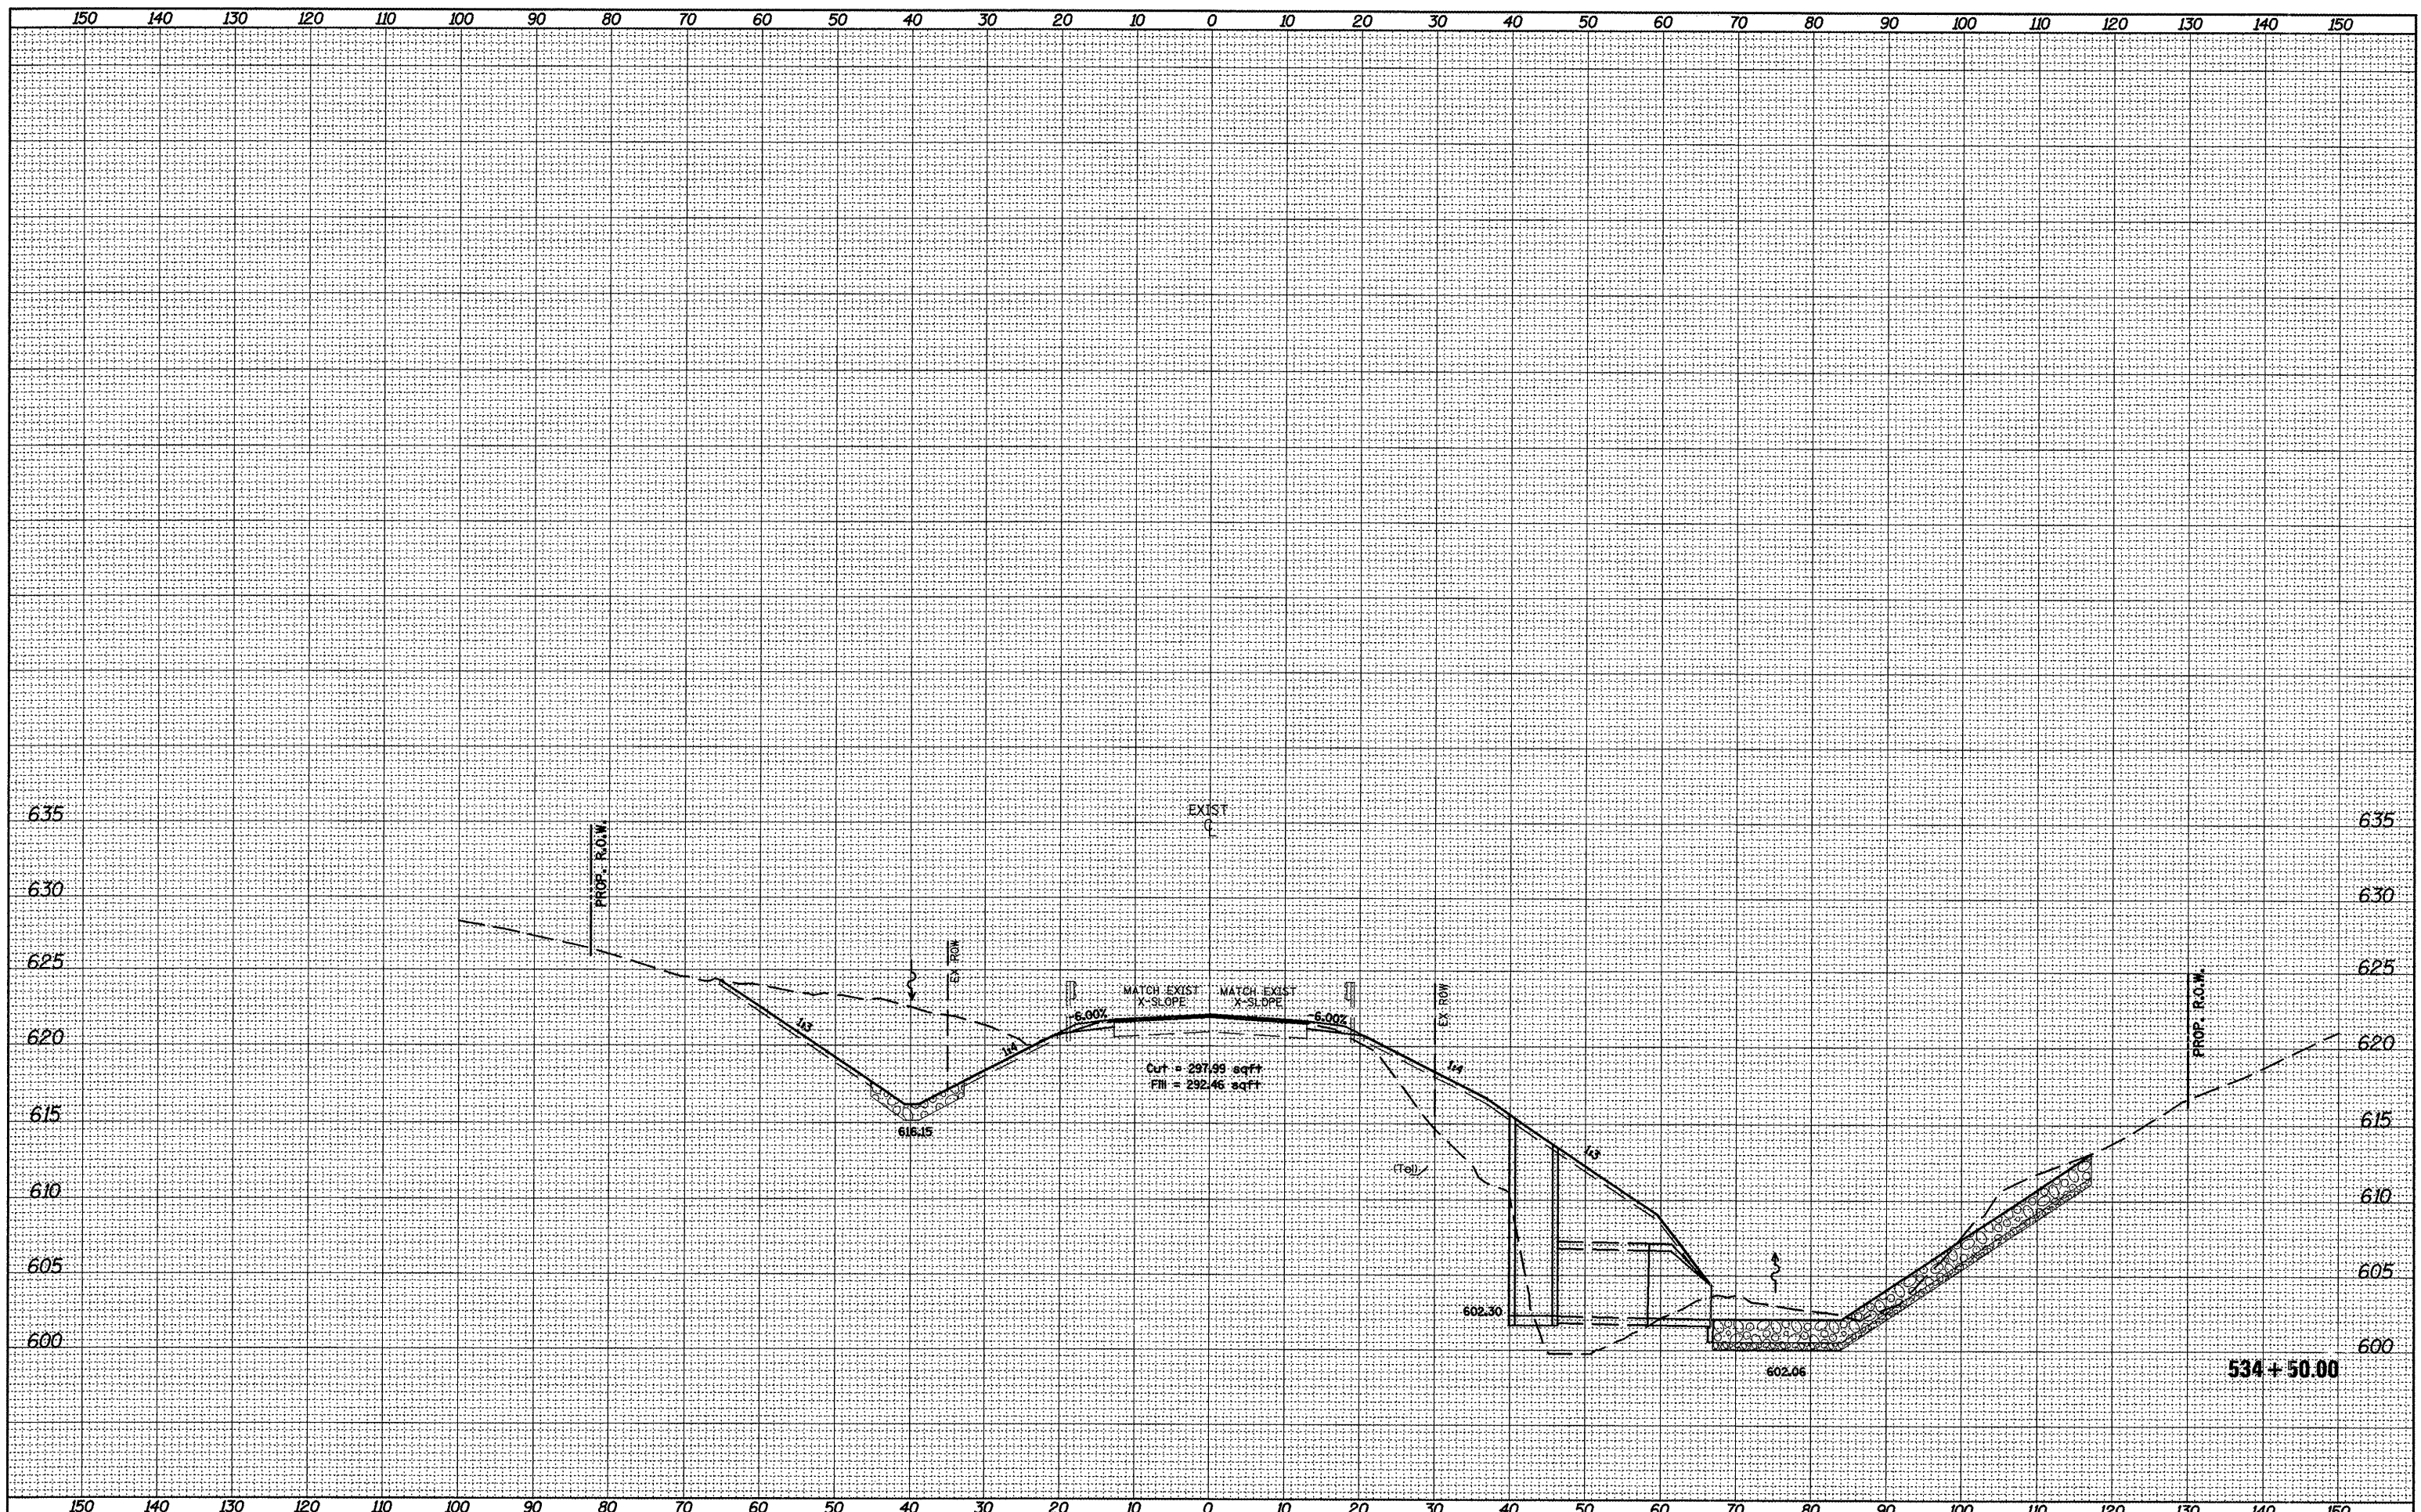

FILE NAME =
xsheet20-25opt2.dgn

USER NAME = crespole
 PLLOT SCALE = 20.0000" IN.
 PLLOT DATE = 4/8/2011

DESIGNED -	REVISED -
DRAWN -	REVISED -
CHECKED -	REVISED -
DATE -	REVISED -

**STATE OF ILLINOIS
DEPARTMENT OF TRANSPORTATION**

CROSS SECTIONS

SCALE: SHEET NO. OF SHEETS STA. 534+50.00 TO STA. 534+50.00

F.A.P. RTE. 685	SECTION **	COUNTY	TOTAL SHEETS 329	SHEET NO. 289
ILLINOIS FED. AID PROJECT			CONTRACT NO. 68599	