


SURVEYED _____
 PLOTTED _____
 SURVEY NOTE BOOK _____
 TEMPLATE AREAS CHECKED _____
 NO. AREAS CHECKED _____

SURVEYED _____
 PLOTTED _____
 SURVEY NOTE BOOK _____
 TEMPLATE AREAS CHECKED _____
 NO. AREAS CHECKED _____

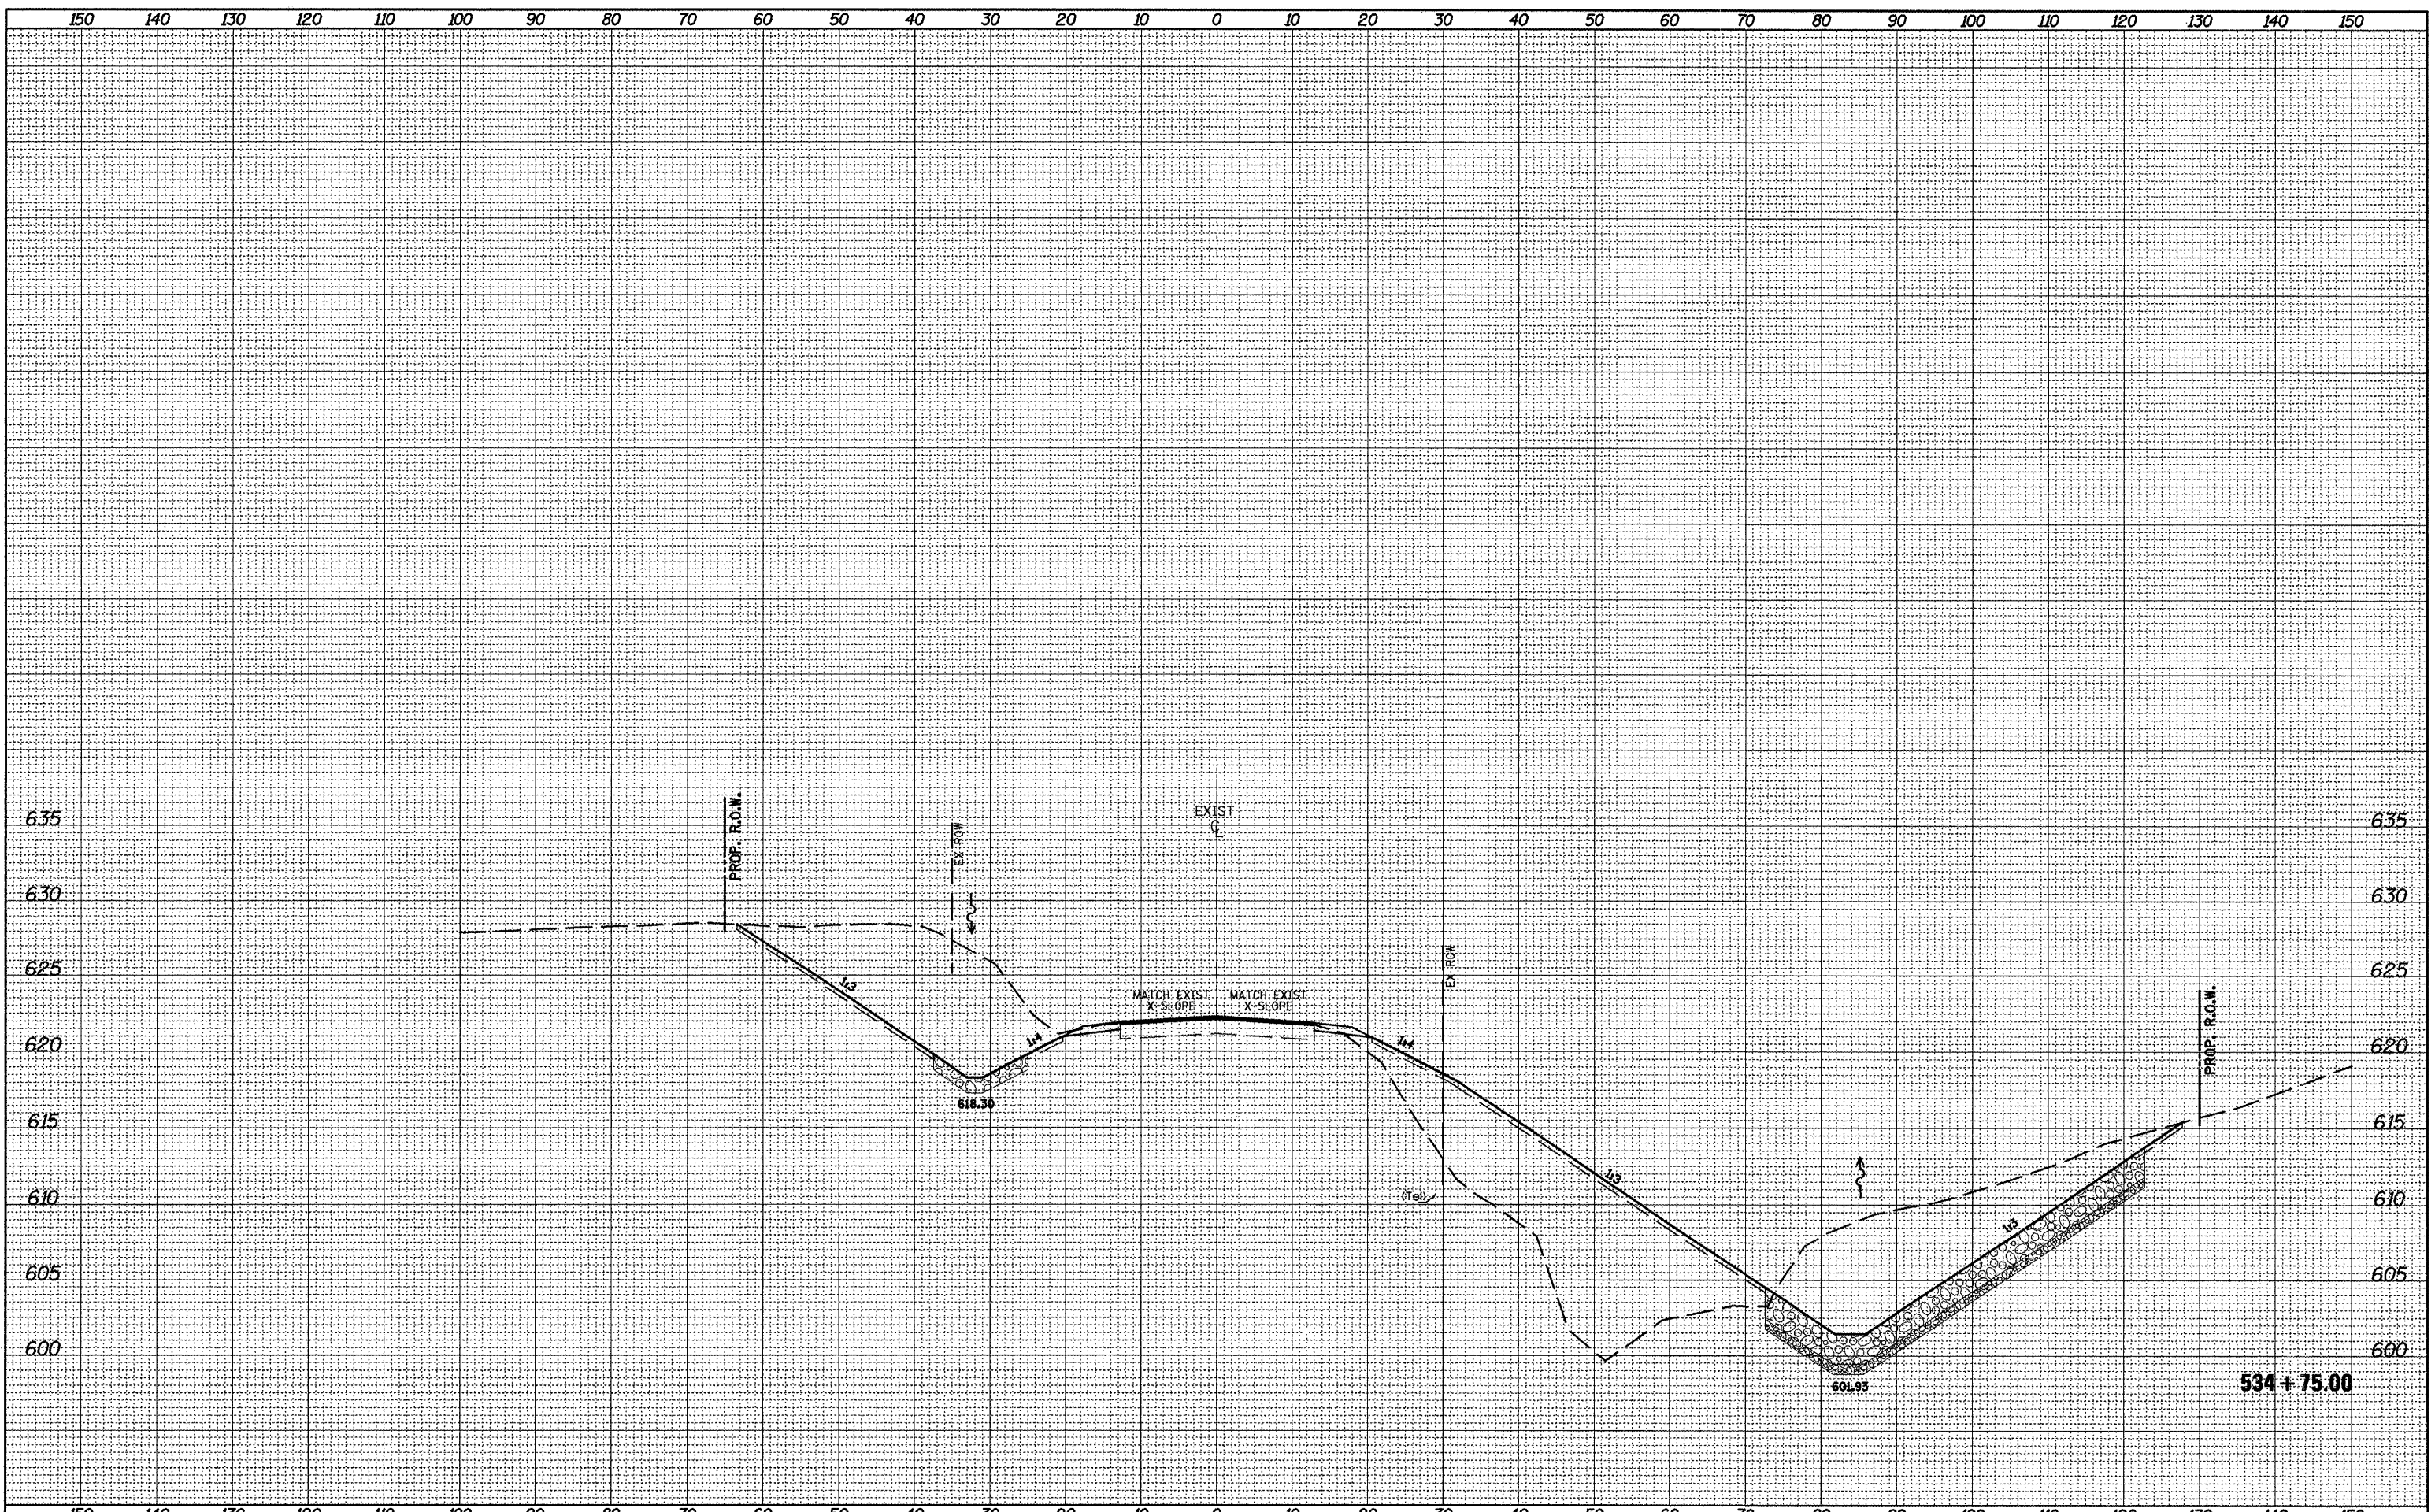

FILE NAME = xsheet28-25opt2.dgn	USER NAME = crespole	DESIGNED -	REVISED -
		DRAWN -	REVISED -
		CHECKED -	REVISED -
		DATE -	REVISED -

STATE OF ILLINOIS
DEPARTMENT OF TRANSPORTATION

CROSS SECTIONS			
SCALE:	SHEET NO.	OF SHEETS	STA. 534+75.00 TO STA. 534+75.00

F.A.P. RTE. 685	SECTION ..	COUNTY ..	TOTAL SHEETS 329	SHEET NO. 290
			CONTRACT NO. 68599	
ILLINOIS FED. AID PROJECT				
** (37.38)RS-3,39RS-5(38)I				
Fulton, McDonough				