


UNCHECKED
 SURVEY
 NOTE BOOK
 NO.

UNCHECKED
 SURVEY
 NOTE BOOK
 NO.

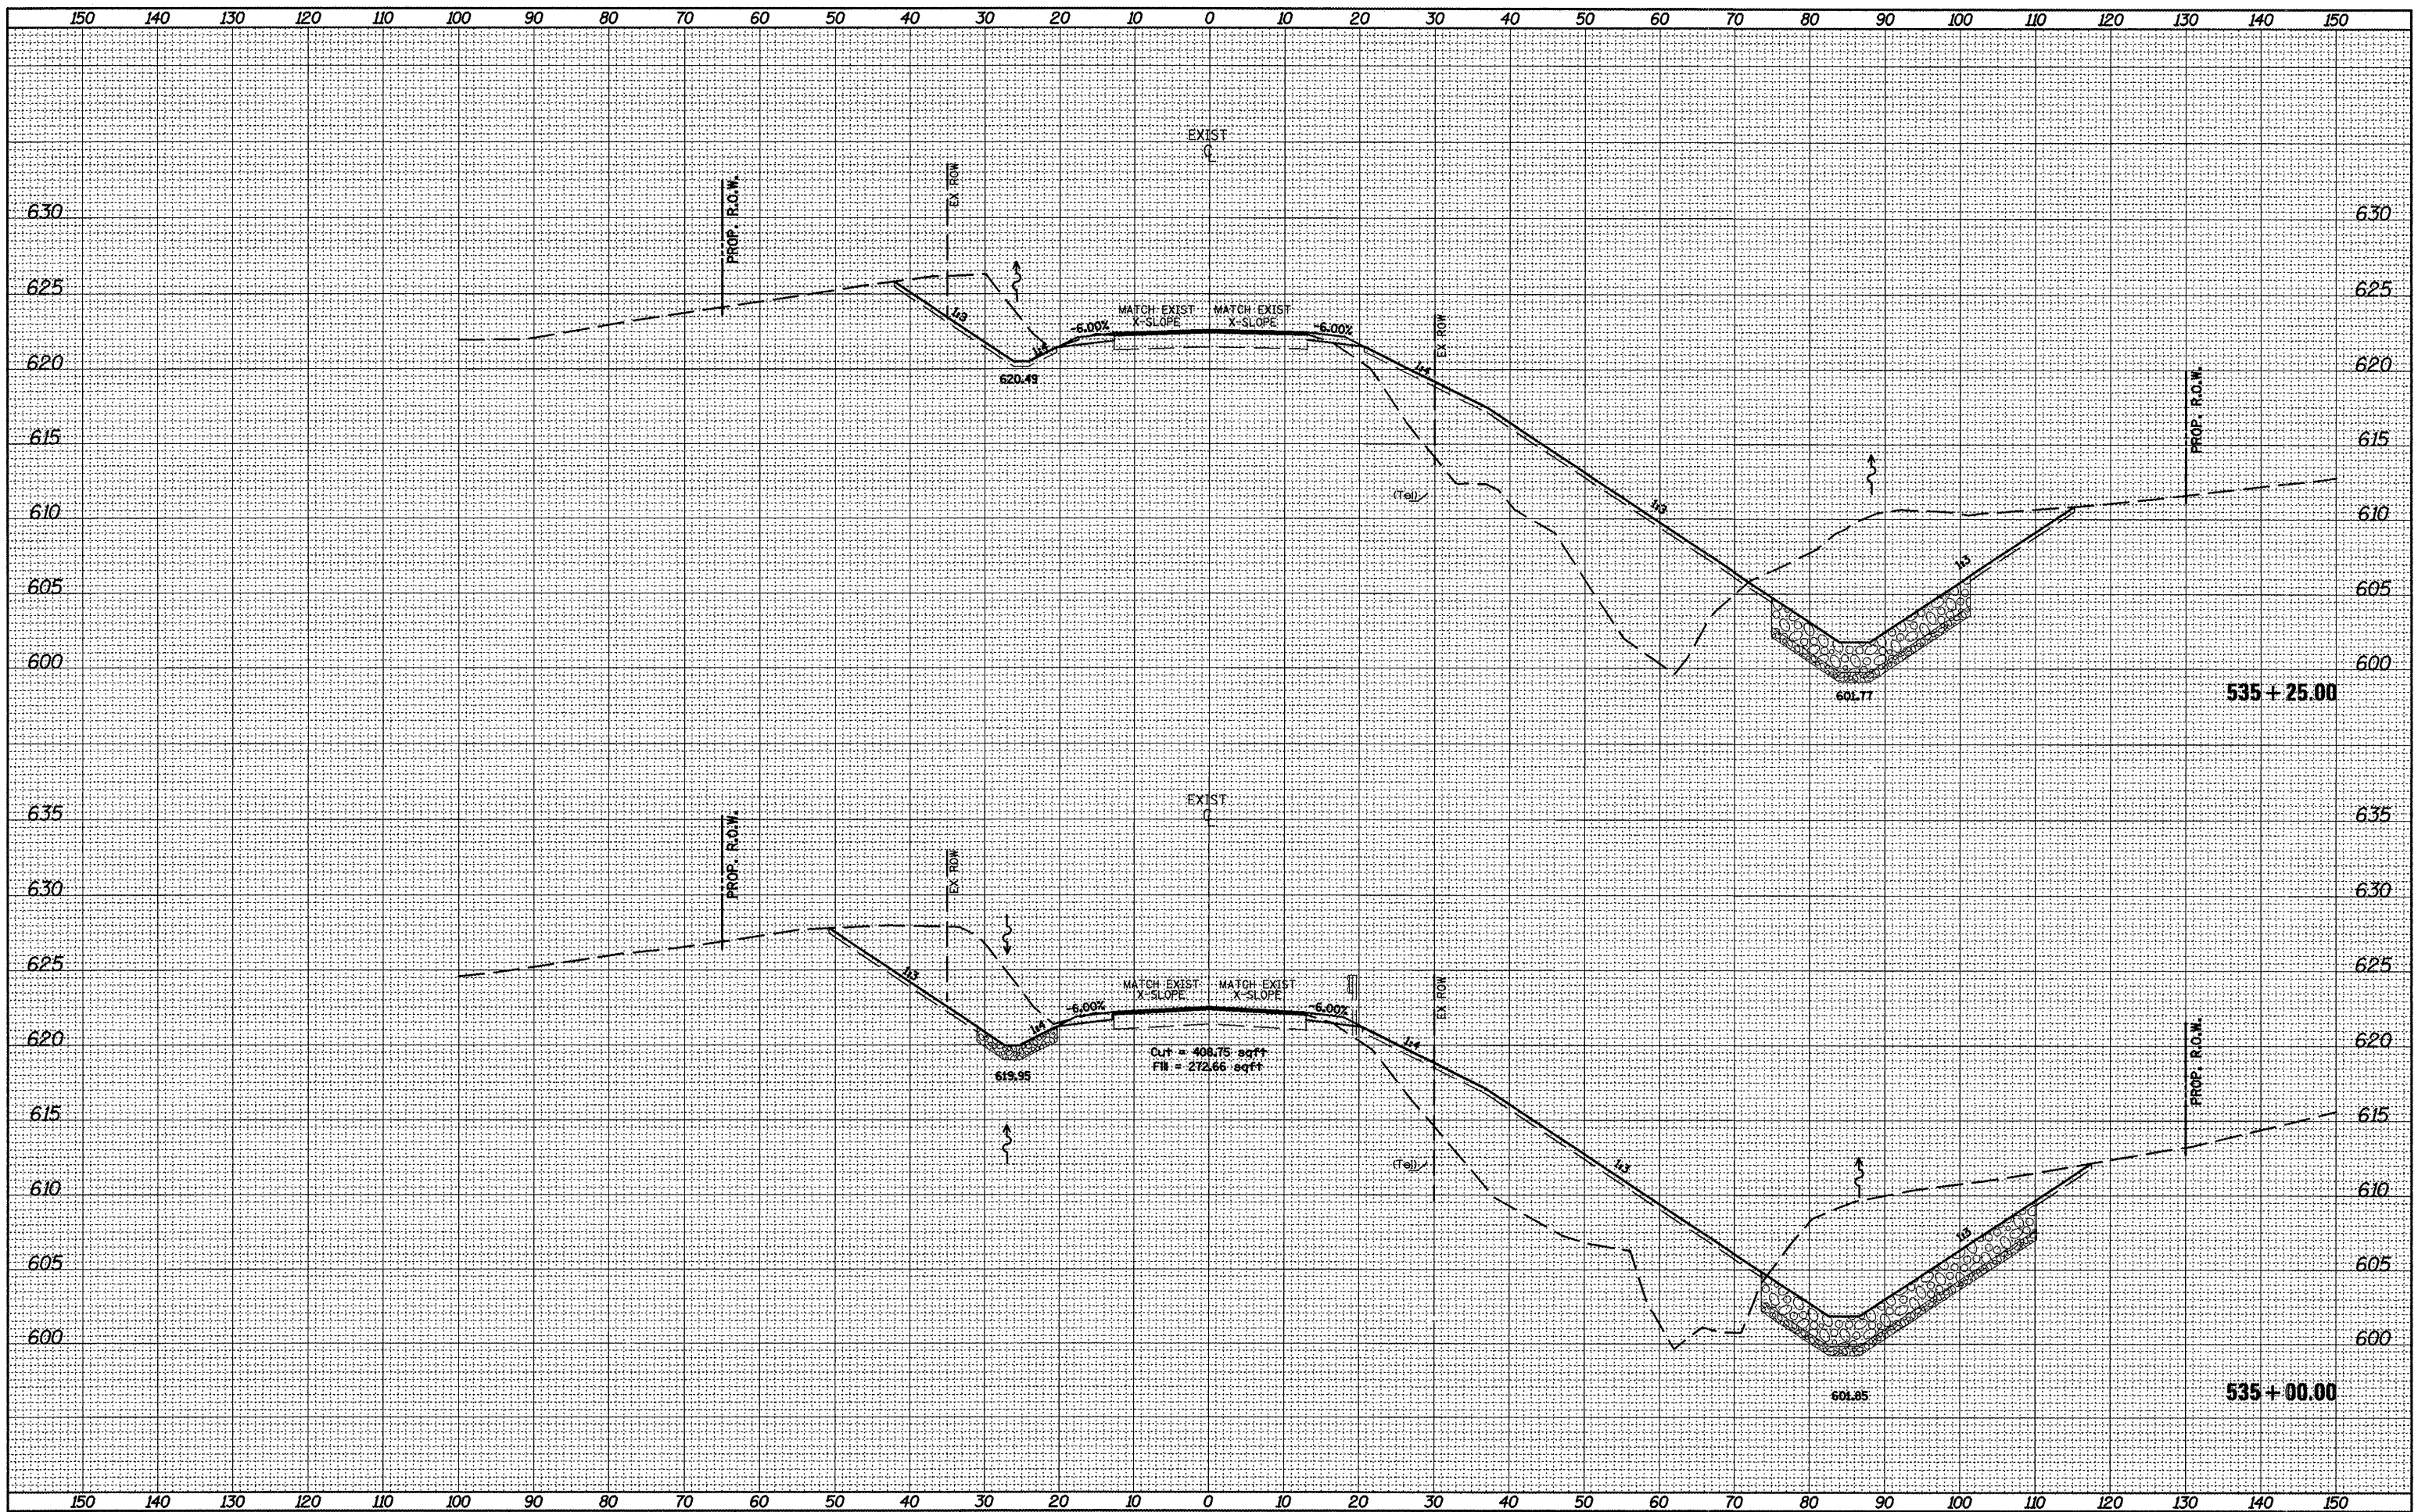

FILE NAME = xaheat20-25opt2.dgn
 USER NAME = crespole
 PLOT SCALE = 20.0000' / IN.
 PLOT DATE = 4/8/2011

DESIGNED -	REVISED -
DRAWN -	REVISED -
CHECKED -	REVISED -
DATE -	REVISED -

STATE OF ILLINOIS
 DEPARTMENT OF TRANSPORTATION

CROSS SECTIONS
 SCALE: SHEET NO. OF SHEETS STA. 535+00.00 TO STA. 535+25.00

F.A.P. RTE. 685	SECTION **	COUNTY *	TOTAL SHEETS 329	SHEET NO. 291
CONTRACT NO. 68599			ILLINOIS FED. AID PROJECT	

(37,38)RS-3,39RS-5(38) • Fulton, McDonough