


SURVEY	PLOTTED
NOTE BOOK	TEMPLATE
NO.	AREAS CHECKED

SURVEY	PLOTTED
NOTE BOOK	TEMPLATE
NO.	AREAS CHECKED

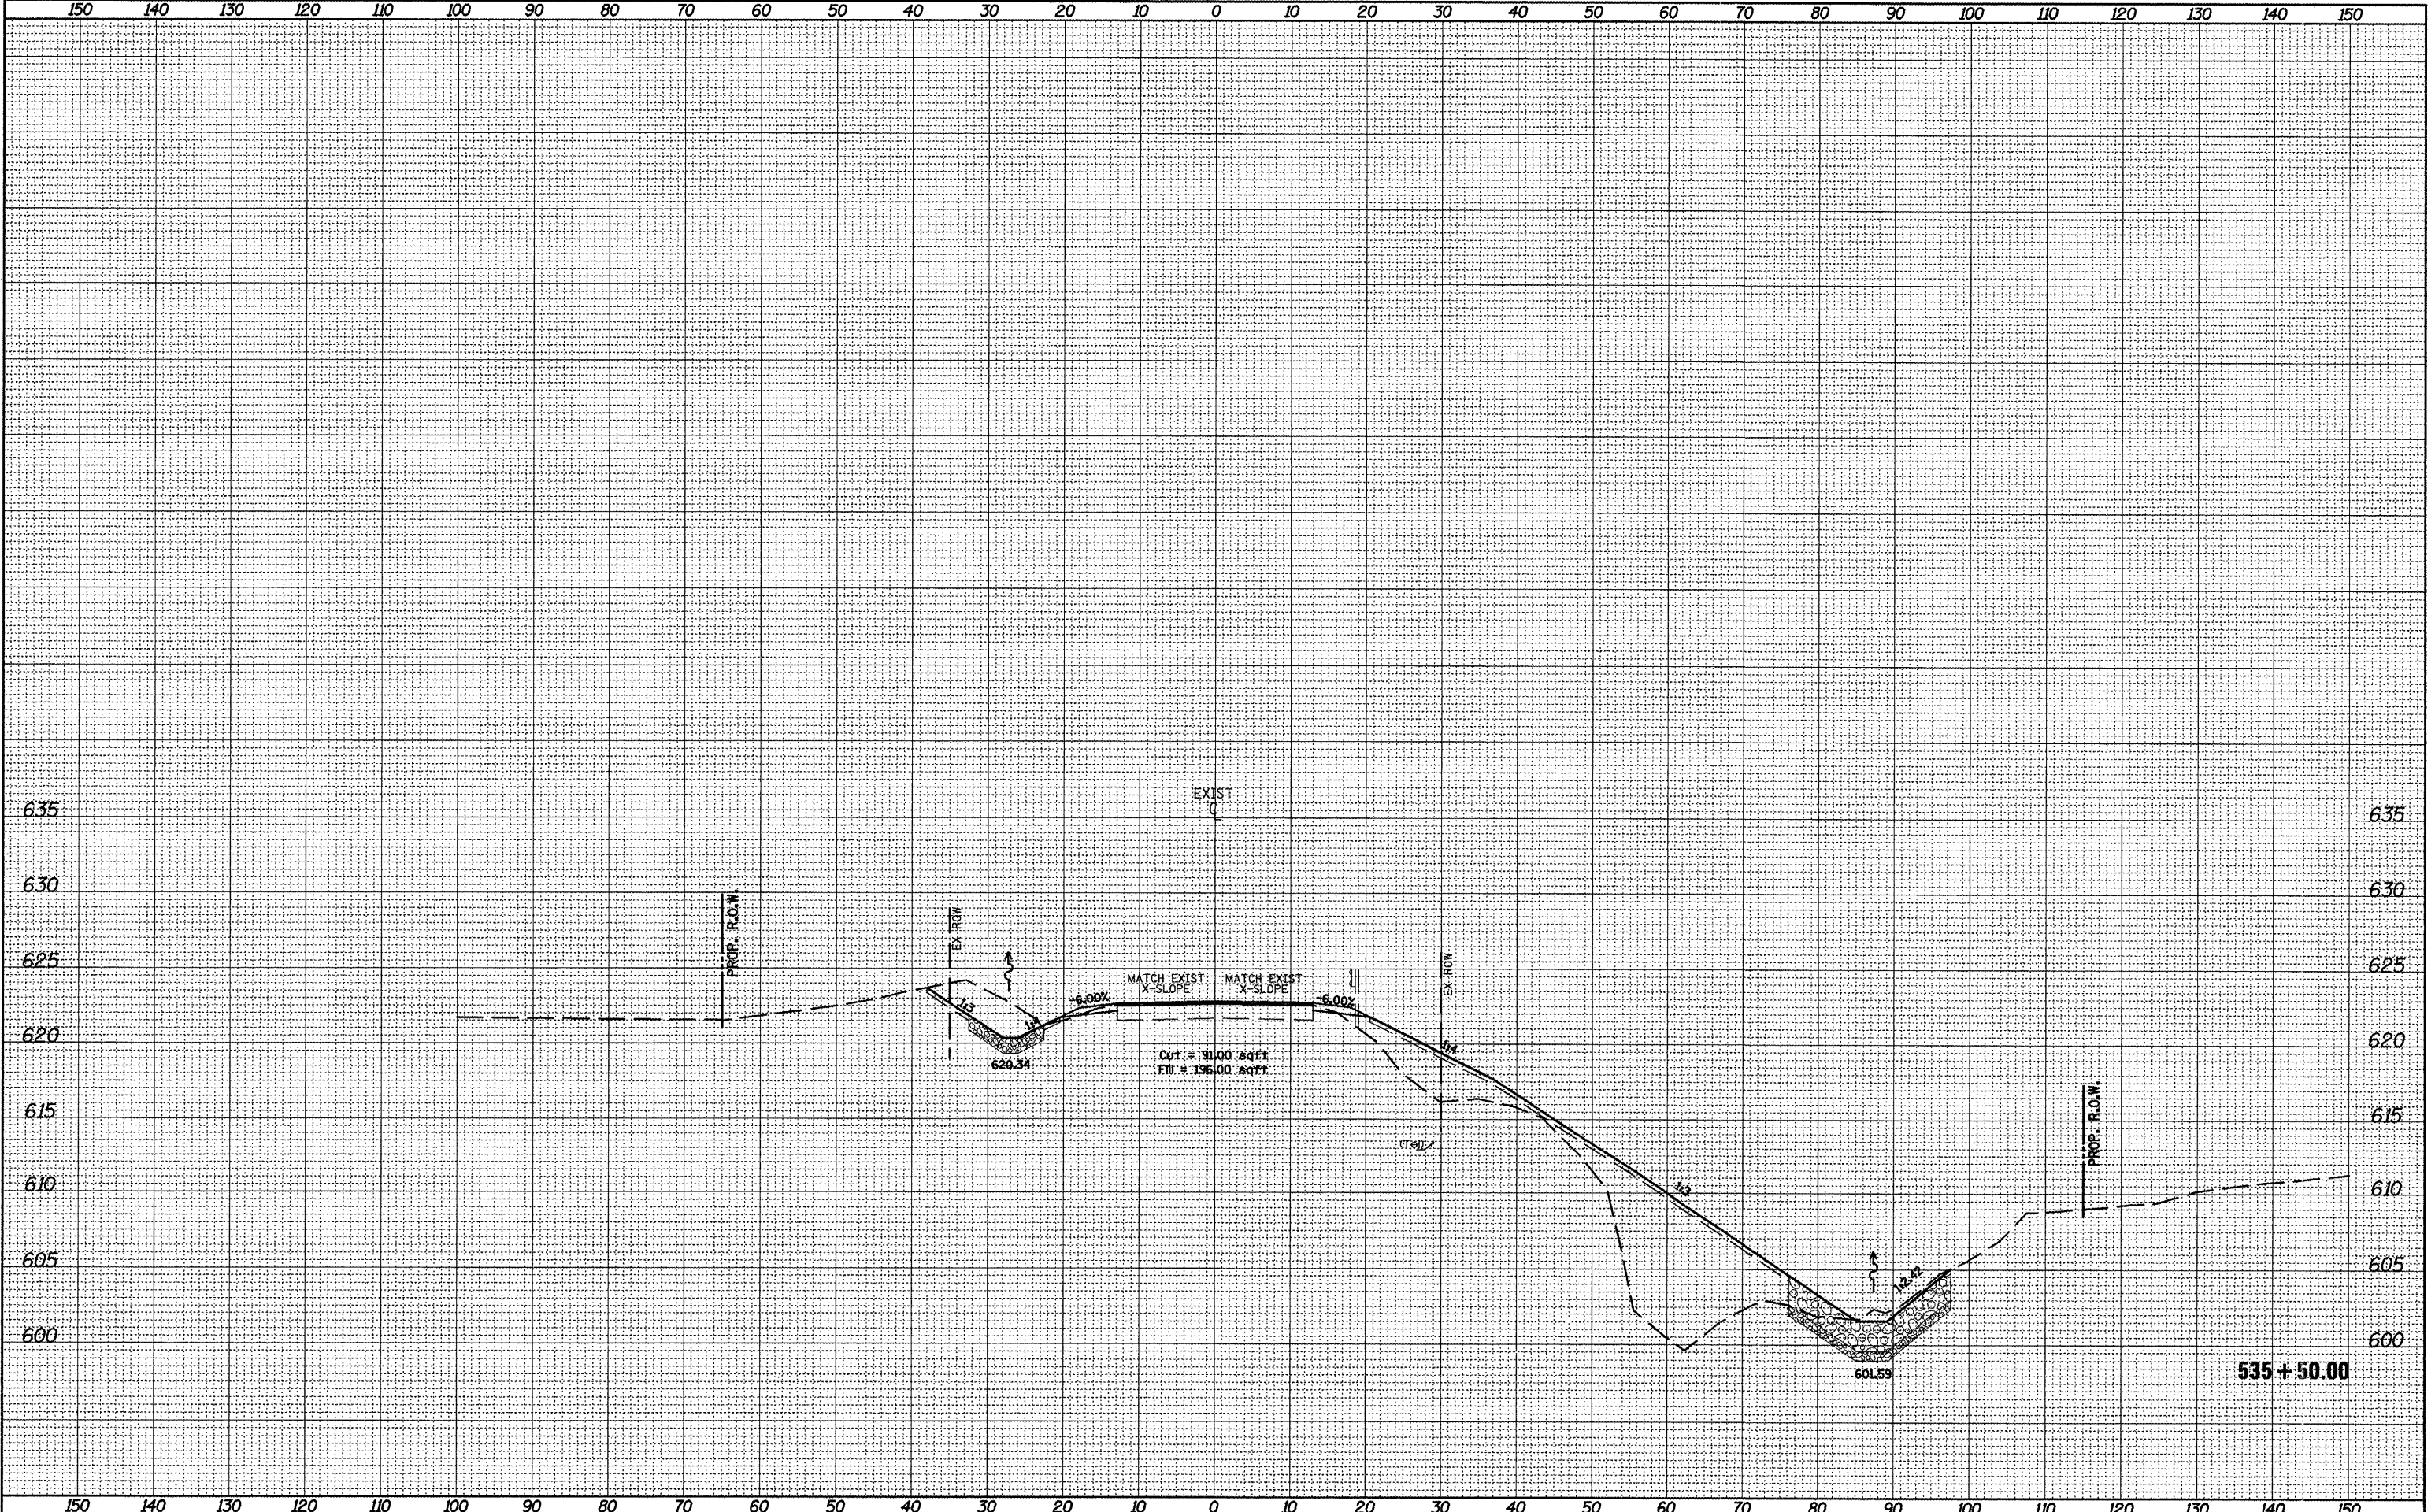

FILE NAME =
xsheet28-25opt2.dgn

USER NAME = crespole
DESIGNED -
DRAWN -
PLOT SCALE = 28.0000' / IN.
PLOT DATE = 4/8/2011

DESIGNED -	REVISED -
DRAWN -	REVISED -
CHECKED -	REVISED -
DATE -	REVISED -

**STATE OF ILLINOIS
DEPARTMENT OF TRANSPORTATION**

CROSS SECTIONS

SCALE: SHEET NO. OF SHEETS STA. 535+50.00 TO STA. 535+50.00

F.A.P. RTE. 685	SECTION **	COUNTY *	TOTAL SHEETS 329	SHEET NO. 292
			CONTRACT NO. 68599	