


SURVEY PLOTTED
 NOTE BOOK
 NO.

SURVEY PLOTTED
 NOTE BOOK
 NO.

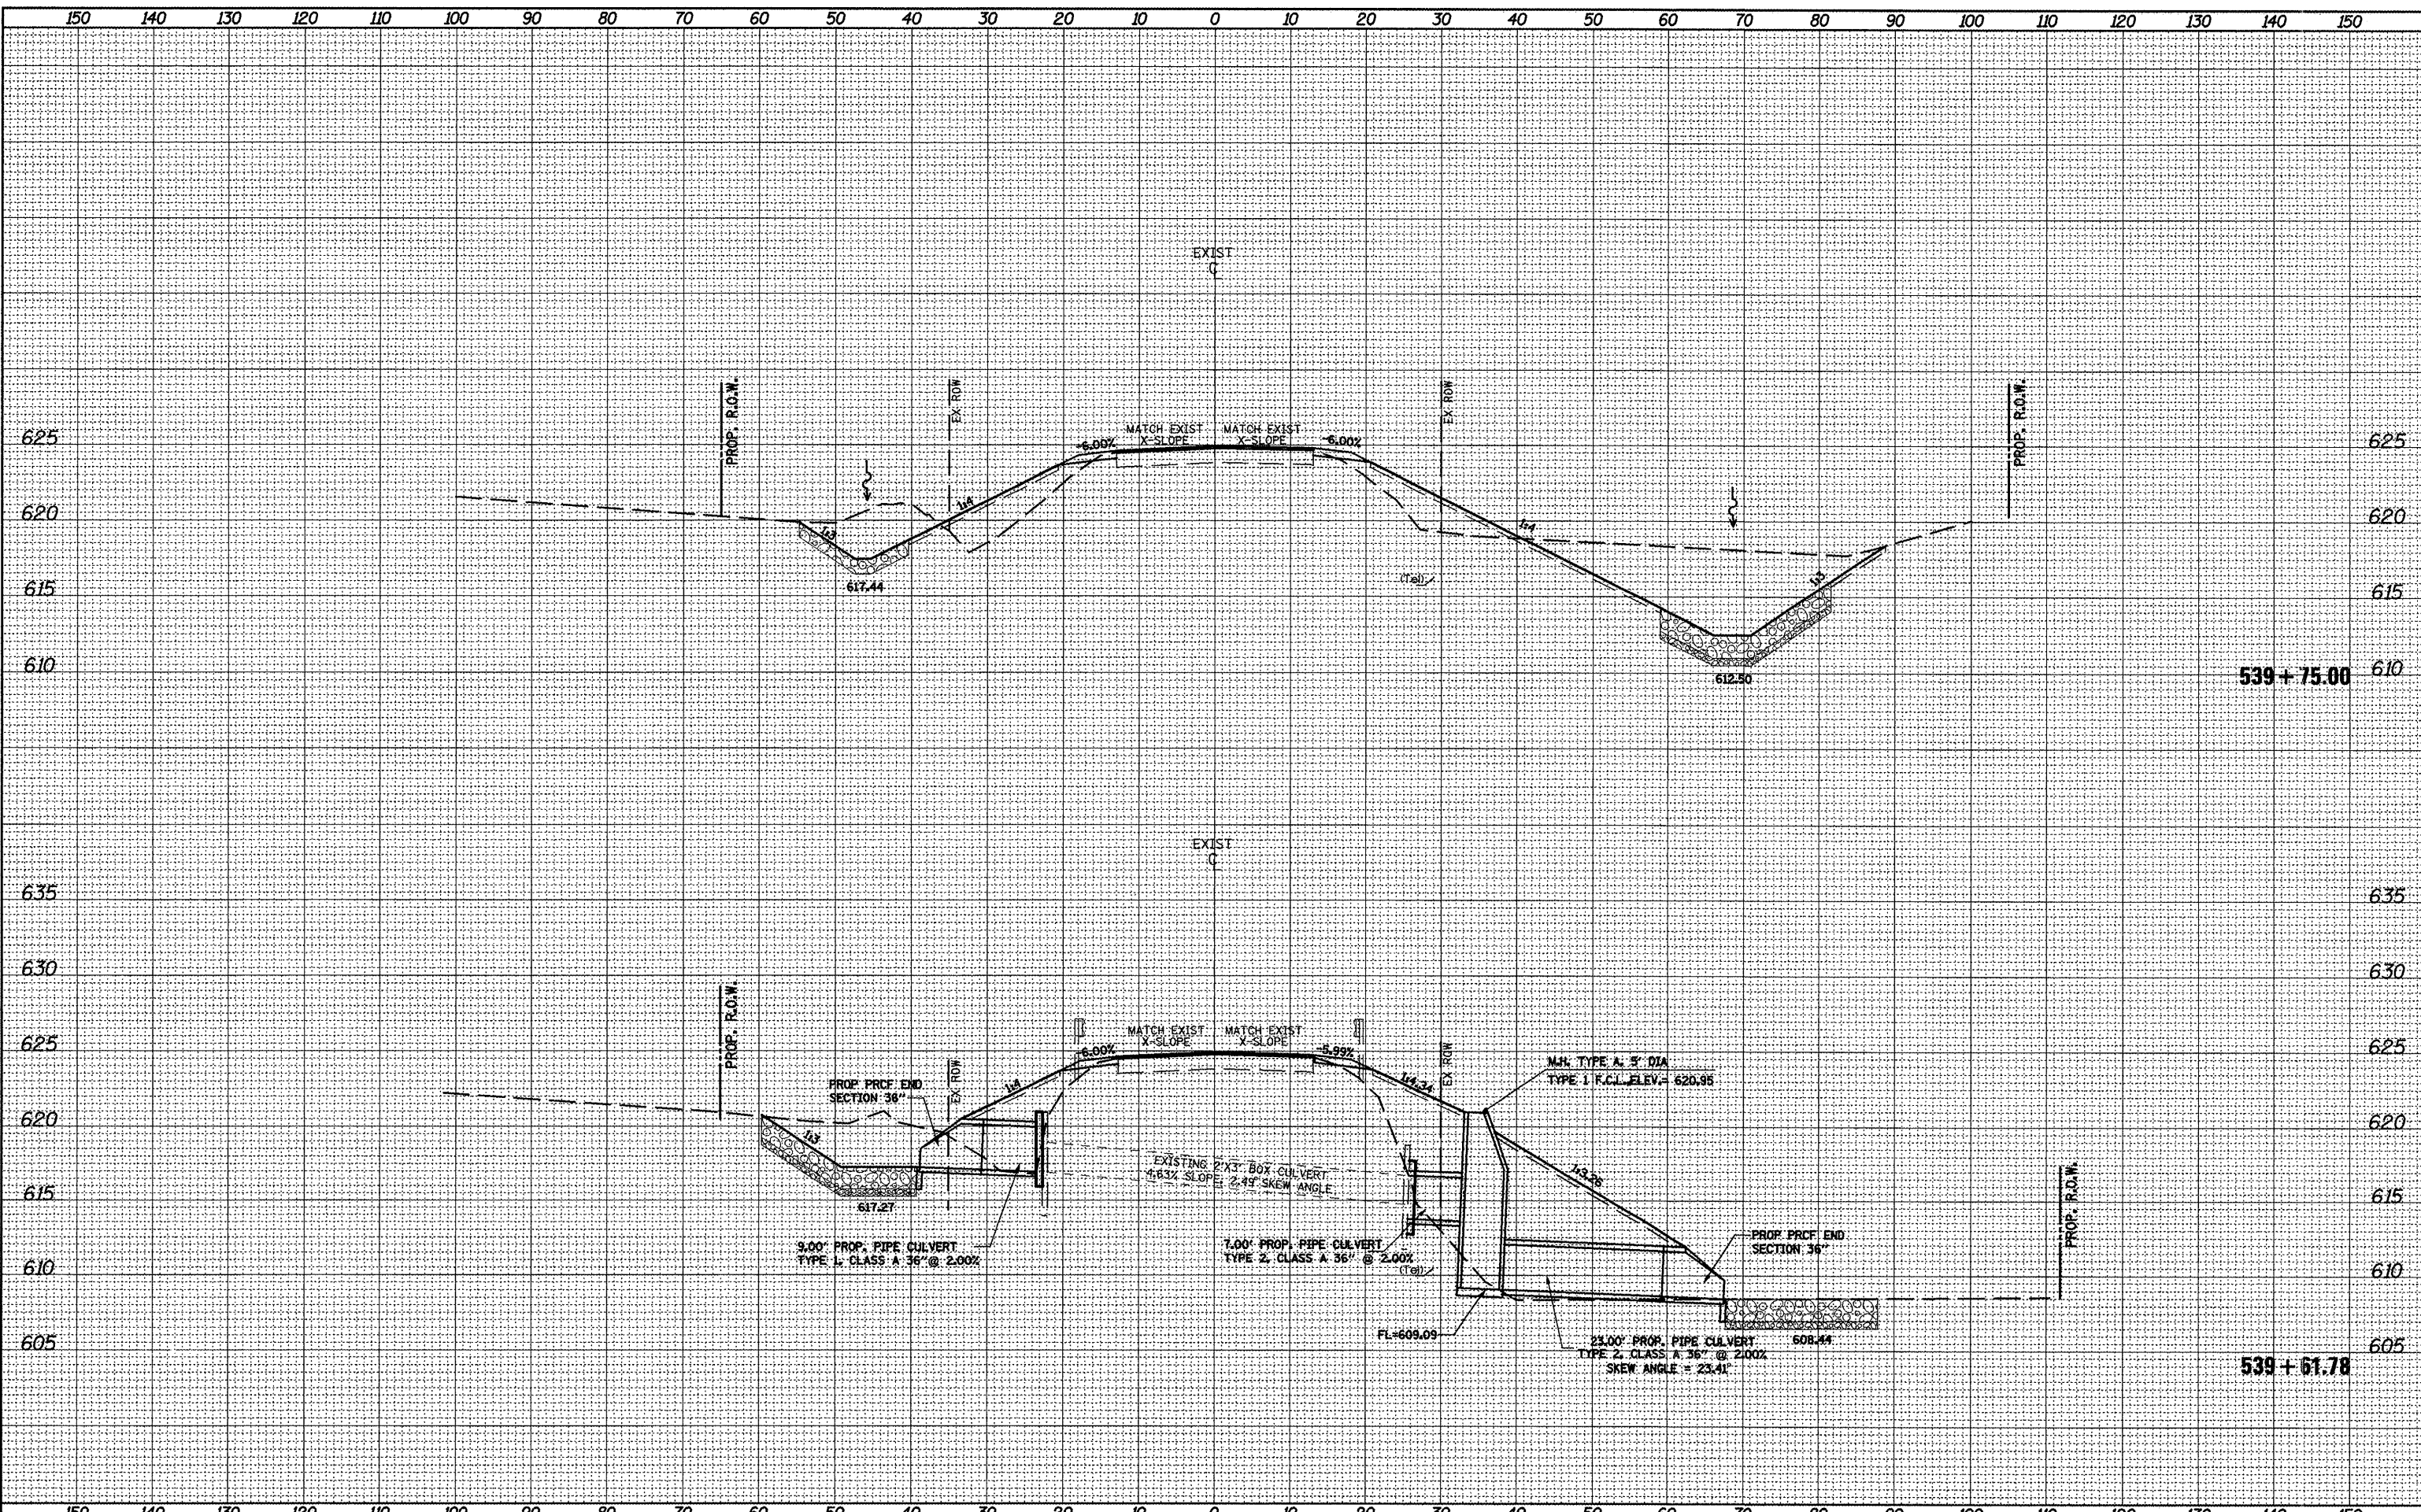

FILE NAME =
 xsheet28-25opt2.dgn

USER NAME = crespole
 PLOT SCALE = 28.0000' / IN.
 PLOT DATE = 4/8/2011

DESIGNED -	REVISED -
DRAWN -	REVISED -
CHECKED -	REVISED -
DATE -	REVISED -

**STATE OF ILLINOIS
 DEPARTMENT OF TRANSPORTATION**

CROSS SECTIONS

SCALE: SHEET NO. OF SHEETS STA. 539+61.78 TO STA. 539+75.00

F.A.P. RTE. 685	SECTION **	COUNTY *	TOTAL SHEETS 329	SHEET NO. 299
CONTRACT NO. 68599			ILLINOIS FED. AID PROJECT	

** (37 38)RS-3 39DS-5/38V Eulton, McDonough