


SURVEY
 NOTE BOOK
 NO.

SURVEY
 NOTE BOOK
 NO.

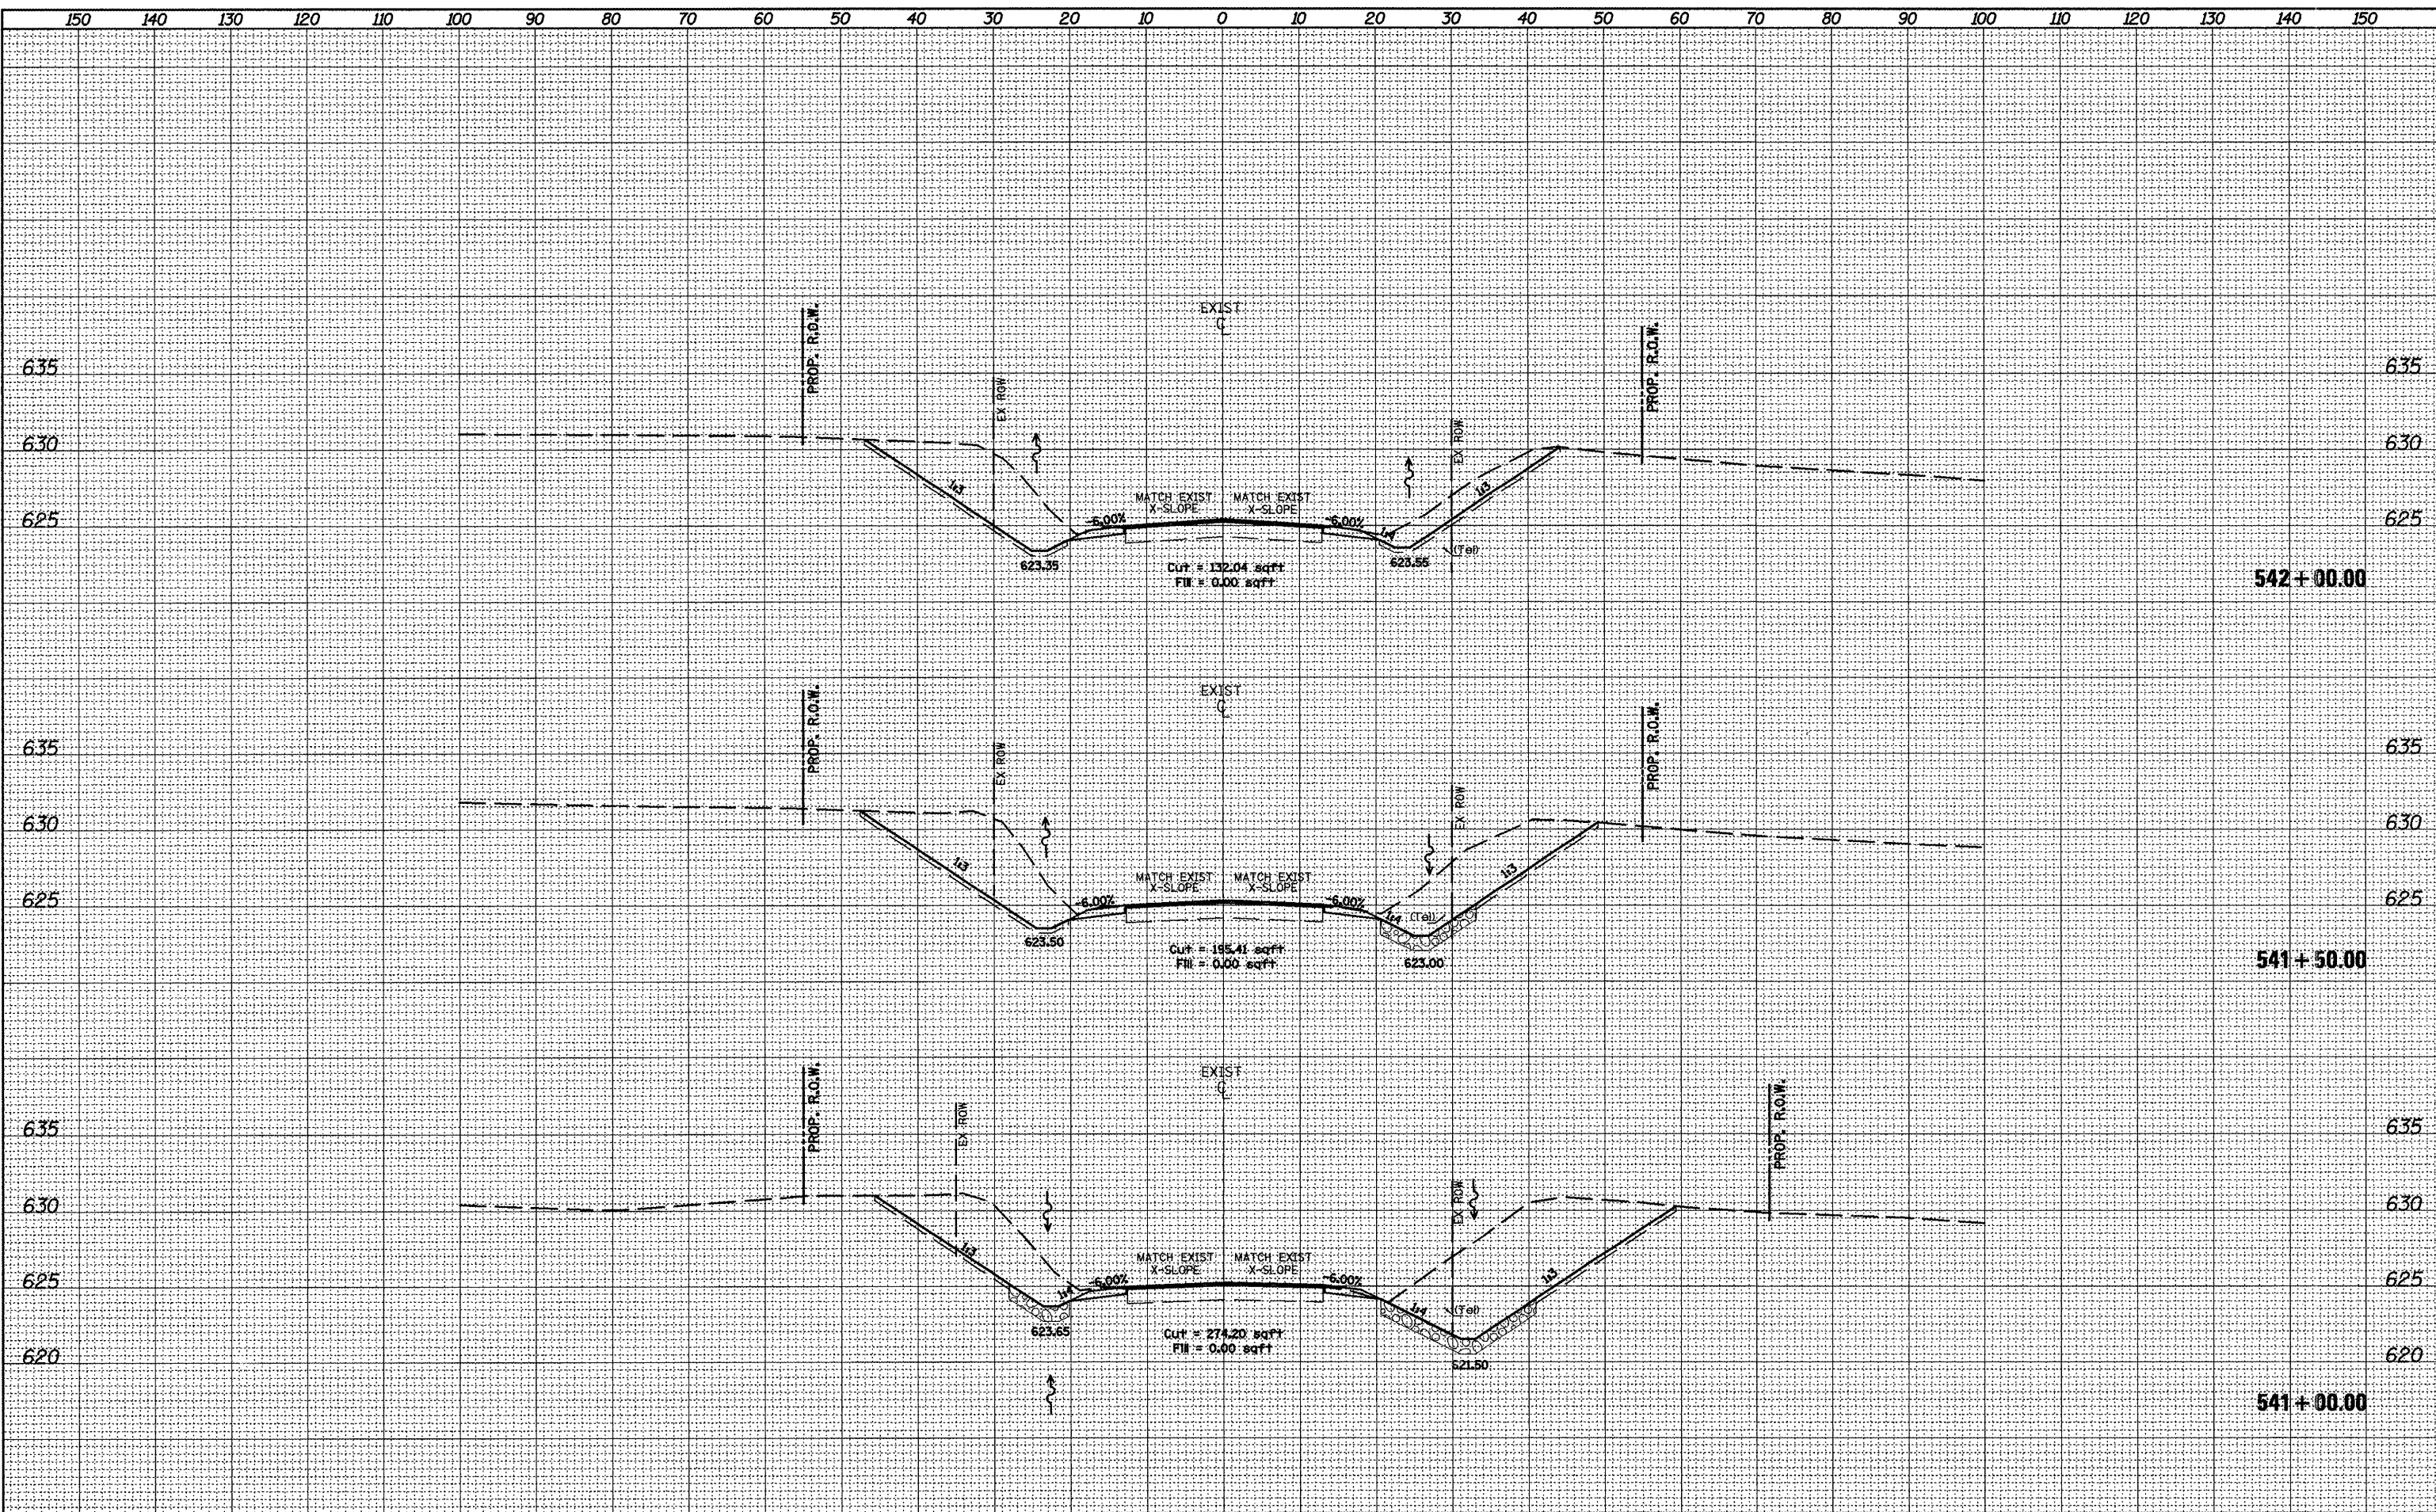

FILE NAME =
 xsheet28-25opt2.dgn

USER NAME = crespole
 PLOT SCALE = 28.0000' / IN.
 PLOT DATE = 4/8/2011

DESIGNED -
 DRAWN -
 CHECKED -
 DATE -

REVISED -
 REVISED -
 REVISED -
 REVISED -

STATE OF ILLINOIS
 DEPARTMENT OF TRANSPORTATION

CROSS SECTIONS

SCALE: SHEET NO. OF SHEETS STA. 541+00.00 TO STA. 542+00.00

F.A.P. RTE.	SECTION	COUNTY	TOTAL SHEETS	SHEET NO.
685	**	*	329	301
CONTRACT NO. 68599				