


SURVEY NO. _____
 NOTE BOOK NO. _____
 PLOTTED TEMPLATE AREA CHECKED

SURVEY NO. _____
 NOTE BOOK NO. _____
 PLOTTED TEMPLATE AREA CHECKED

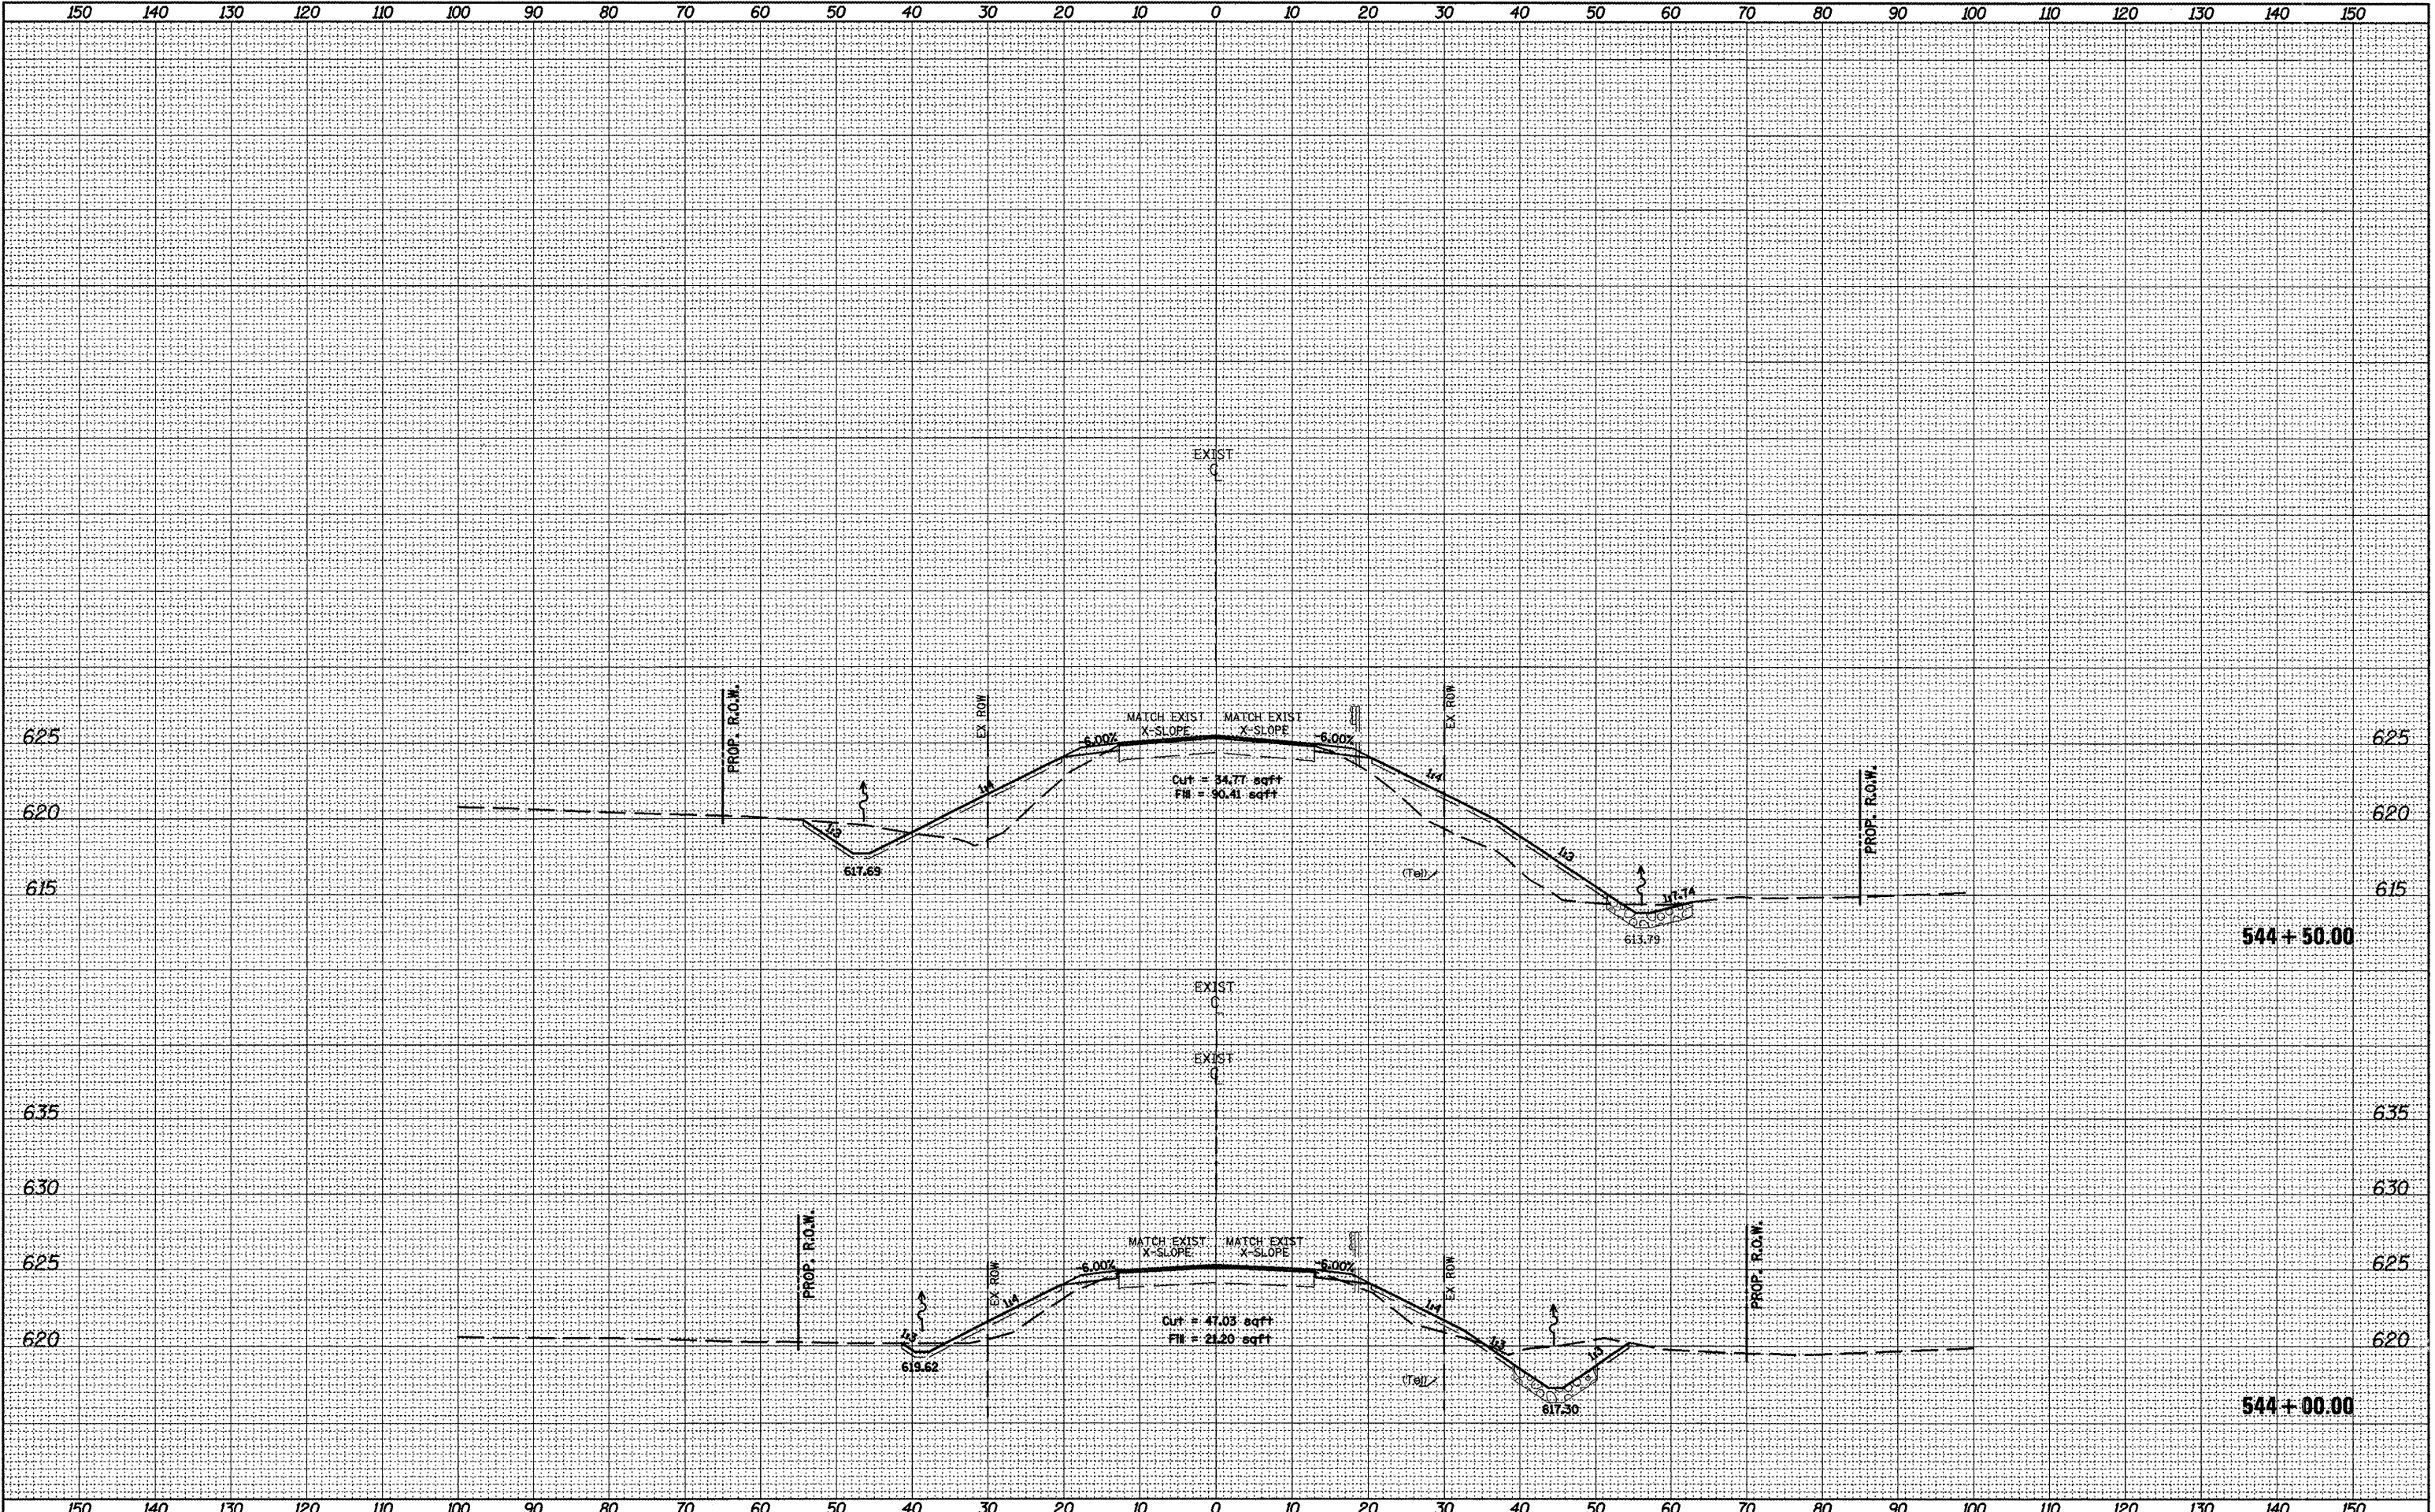

FILE NAME = xsheet28-25opt2.dgn
 USER NAME = crespole
 PLOT SCALE = 20.0000' / IN.
 PLOT DATE = 4/8/2011

DESIGNED -
 DRAWN -
 CHECKED -
 DATE -

REVISED -
 REVISED -
 REVISED -
 REVISED -

**STATE OF ILLINOIS
 DEPARTMENT OF TRANSPORTATION**

CROSS SECTIONS

SCALE: SHEET NO. OF SHEETS STA. 544+00.00 TO STA. 544+50.00

F.A.P. RTE.	SECTION	COUNTY	TOTAL SHEETS	SHEET NO.
685	**	*	329	303
CONTRACT NO. 68599				

ILLINOIS FED. AID PROJECT