


SURVEY	NO.
NOTE BOOK	NO.
AREAS CHECKED	

SURVEY	NO.
NOTE BOOK	NO.
AREAS CHECKED	

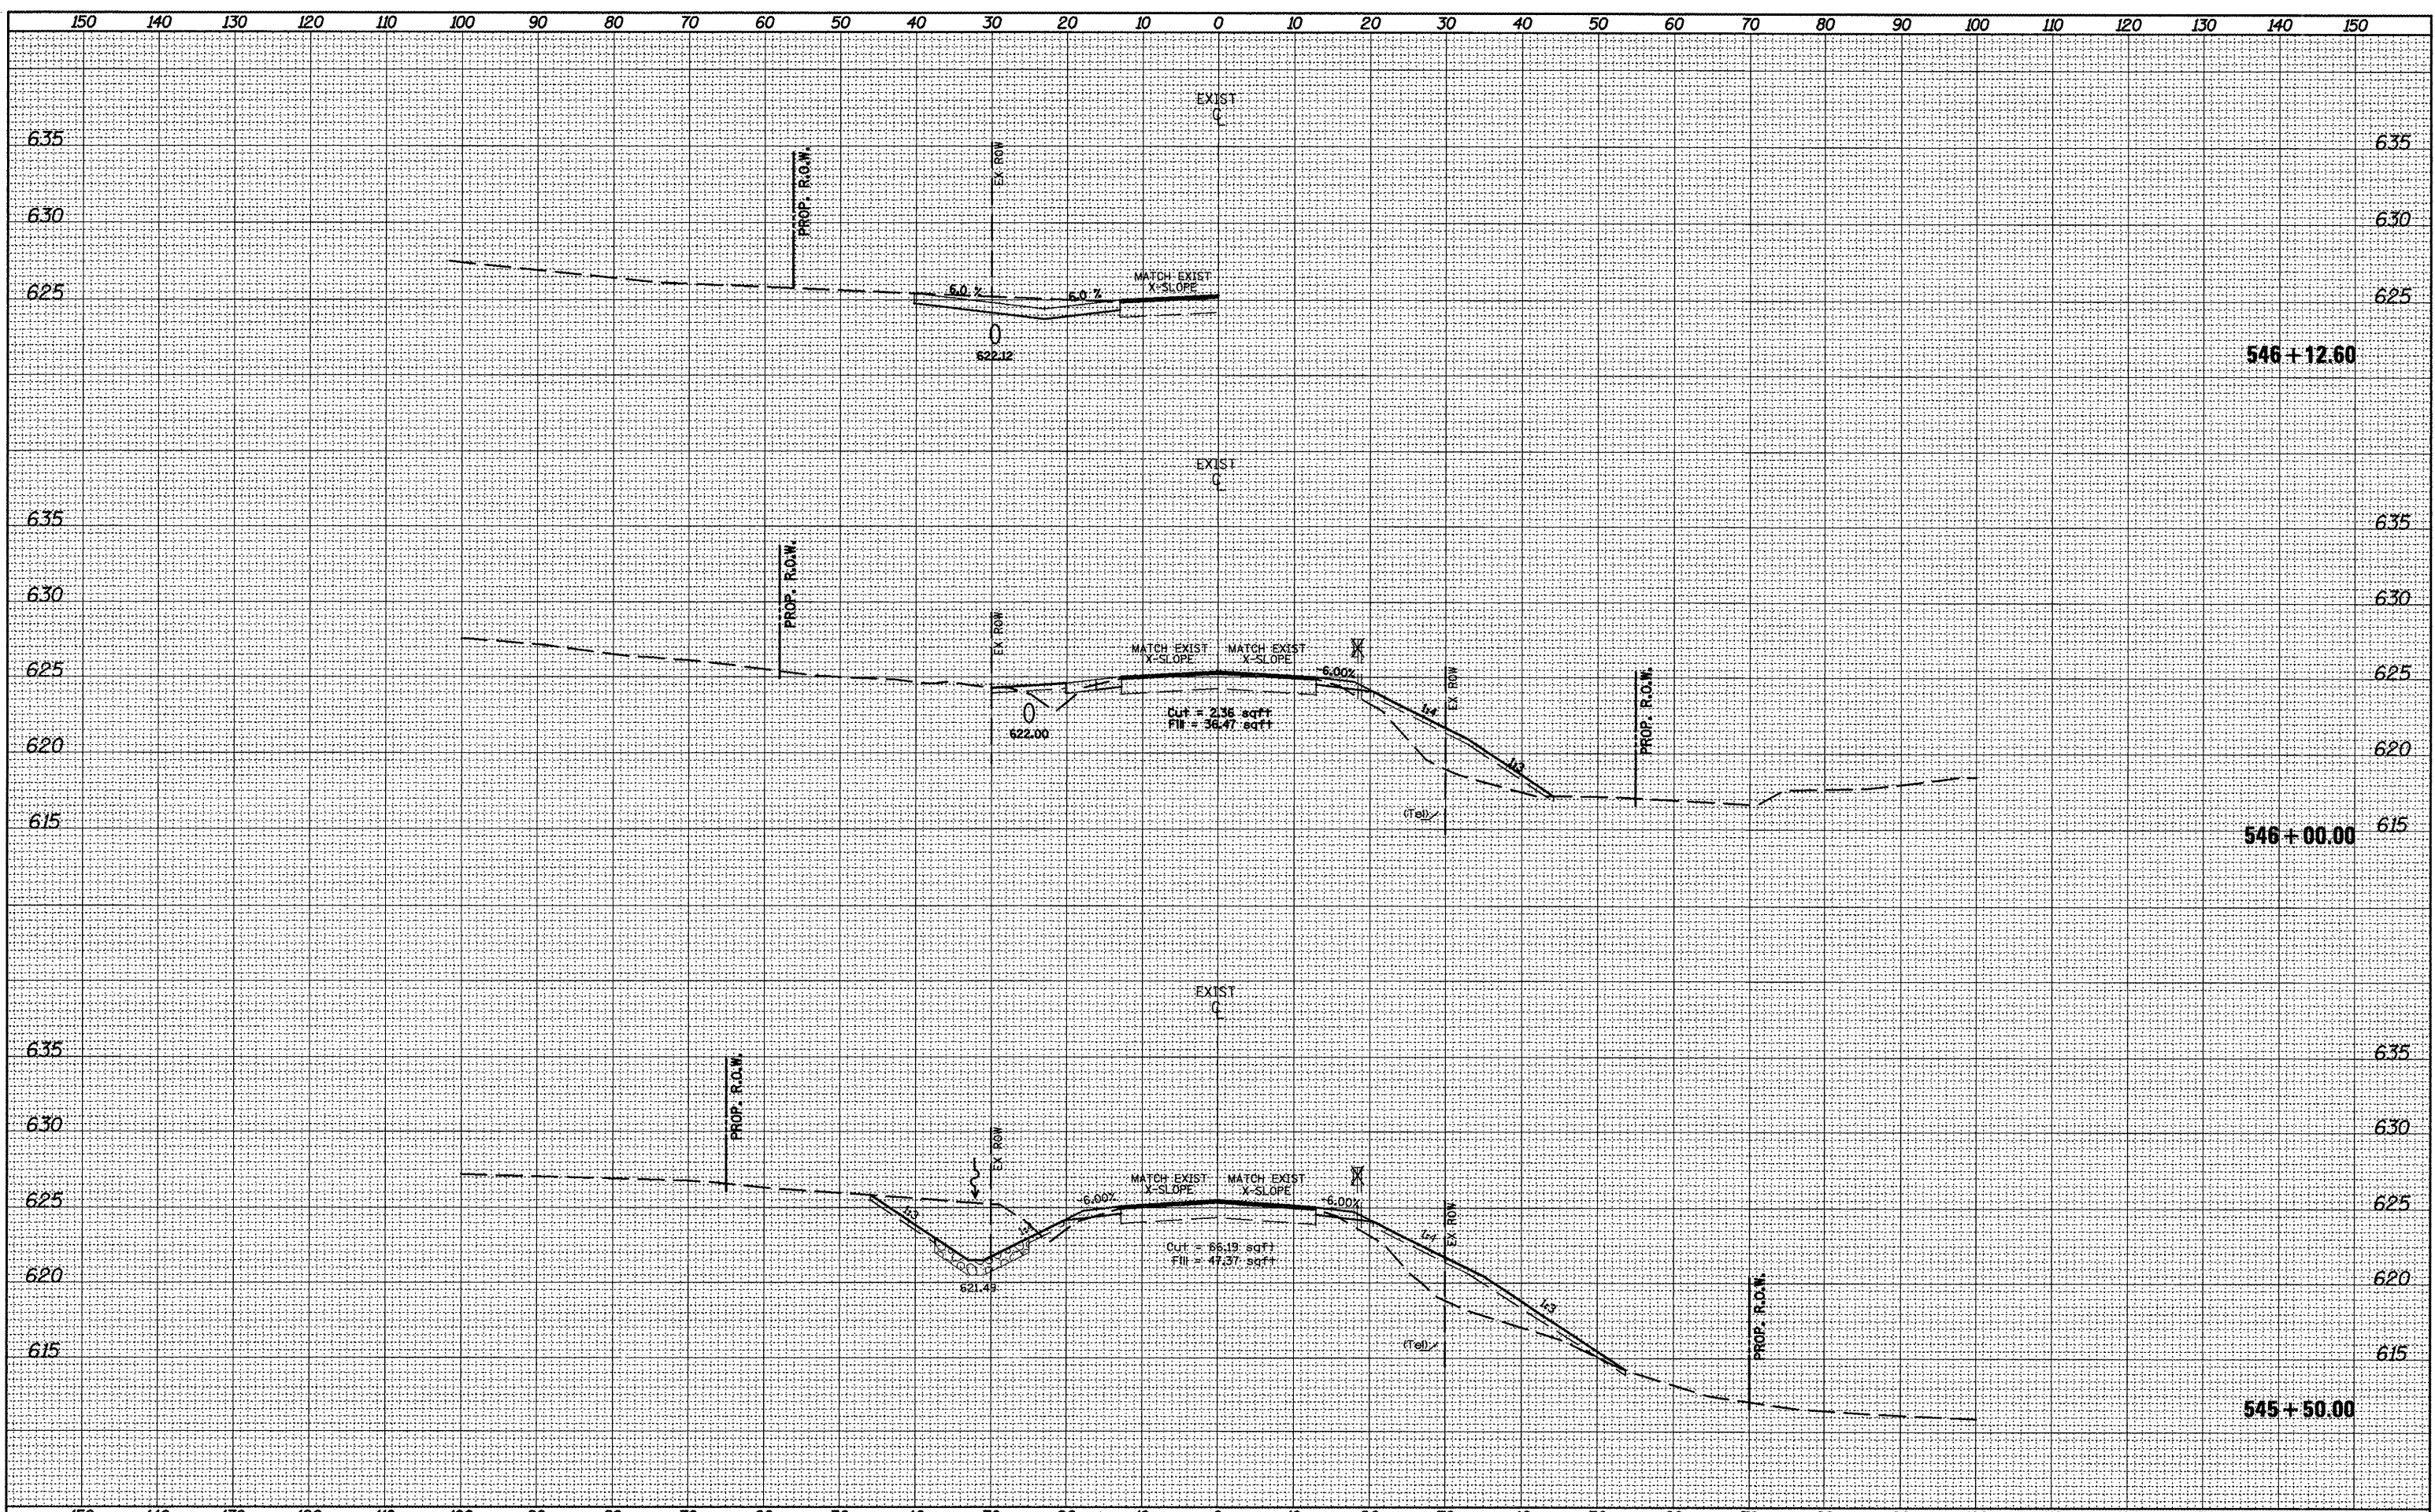

FILE NAME = xsheet20-25opt2.dgn  
 USER NAME = crespole  
 PLOT SCALE = 20.0000' / IN.  
 PLOT DATE = 4/8/2011

DESIGNED -	REVISED -
DRAWN -	REVISED -
CHECKED -	REVISED -
DATE -	REVISED -

**STATE OF ILLINOIS  
DEPARTMENT OF TRANSPORTATION**

**CROSS SECTIONS**

SCALE: SHEET NO. OF SHEETS STA. 545+50.00 TO STA. 546+12.60

F.A.P. RTE. 685	SECTION **	COUNTY *	TOTAL SHEETS 329	SHEET NO. 305
CONTRACT NO. 68599			ILLINOIS FED. AID PROJECT	

\*\* (37,38)RS-3,39RS-5,(38)I  
 \* Fulton, McDonough