


SURVEYED
 PLOTTED
 NOTE BOOK
 NO.

SURVEYED
 PLOTTED
 NOTE BOOK
 NO.

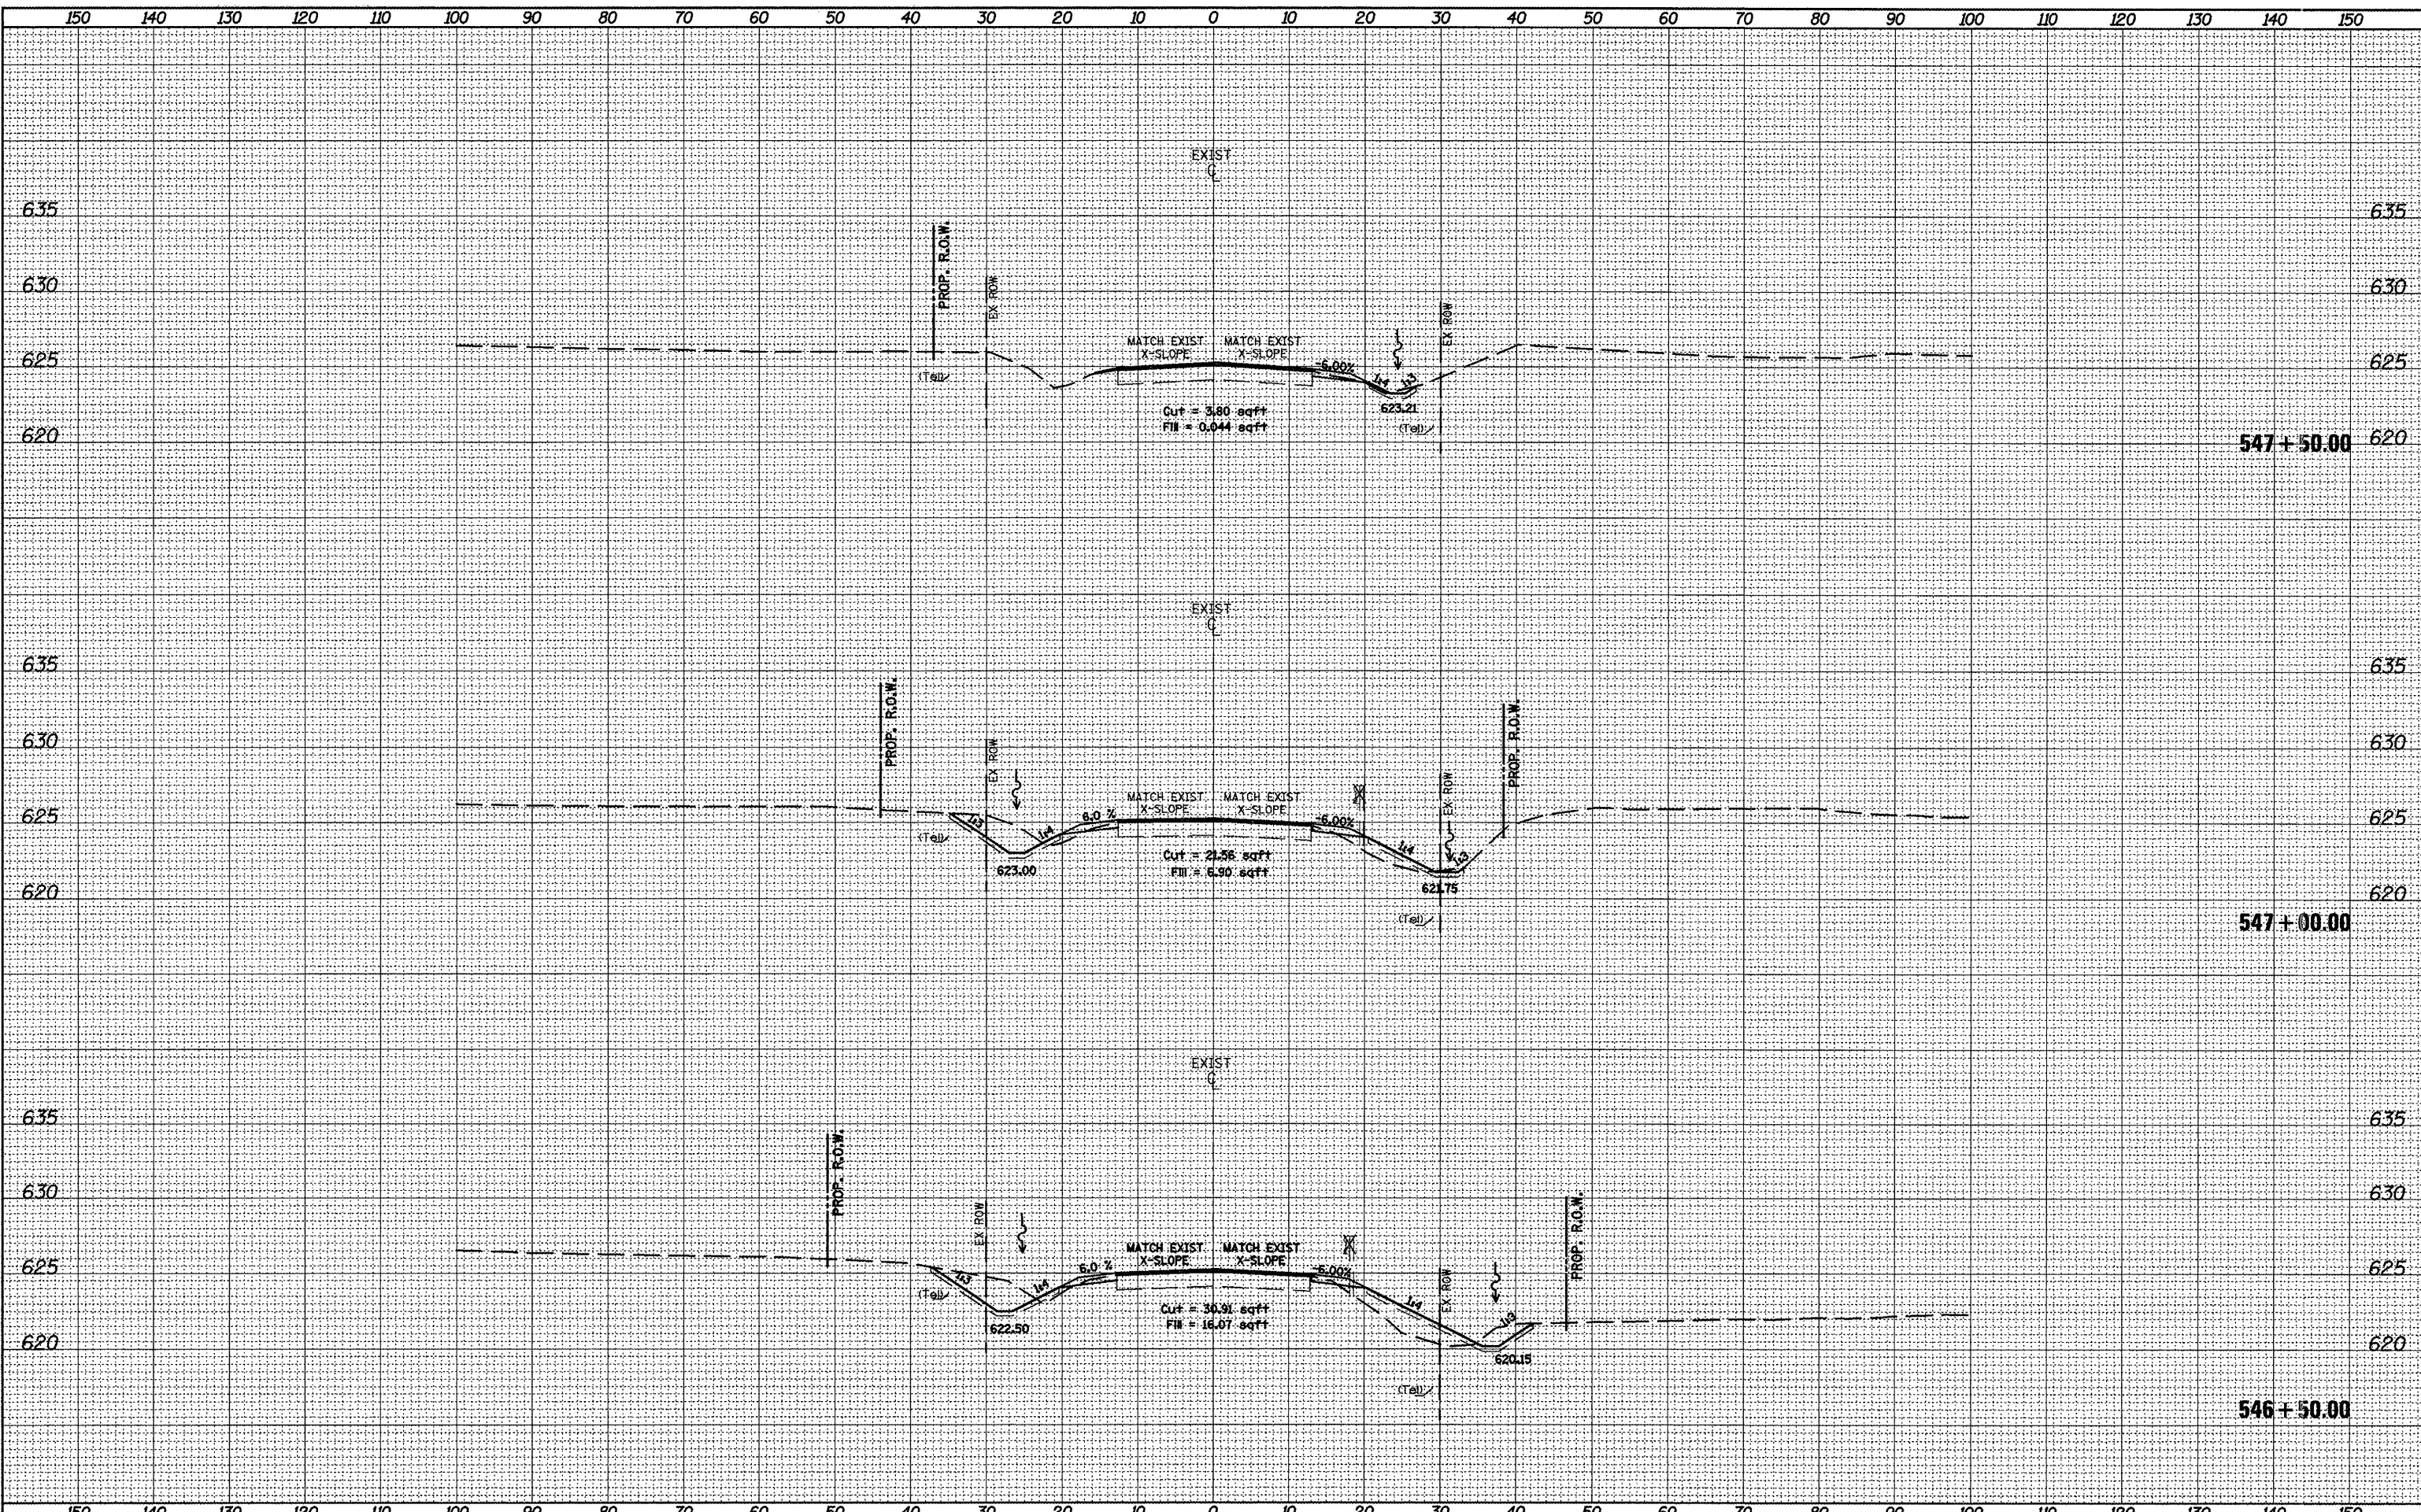

FILE NAME =
 xsheet28-25opt2.dgn

USER NAME = crespote
 PLOT SCALE = 20.0000' / IN.
 PLOT DATE = 4/8/2011

DESIGNED -	REVISED -
DRAWN -	REVISED -
CHECKED -	REVISED -
DATE -	REVISED -

**STATE OF ILLINOIS
 DEPARTMENT OF TRANSPORTATION**

CROSS SECTIONS

SCALE: SHEET NO. OF SHEETS STA. 546+50.00 TO STA. 547+50.00

F.A.P. RTE. 685	SECTION **	COUNTY *	TOTAL SHEETS 329	SHEET NO. 306
ILLINOIS FED. AID PROJECT			CONTRACT NO. 68599	

** (37.30RS-3.39RS-5(38)) • Fulton, McDonough