


ORIGINAL SURVEY  
 SURVEY  
 NOTE BOOK  
 TEMPLATE  
 AREAS  
 AREAS CHECKED

ORIGINAL SURVEY  
 SURVEY  
 NOTE BOOK  
 TEMPLATE  
 AREAS  
 AREAS CHECKED

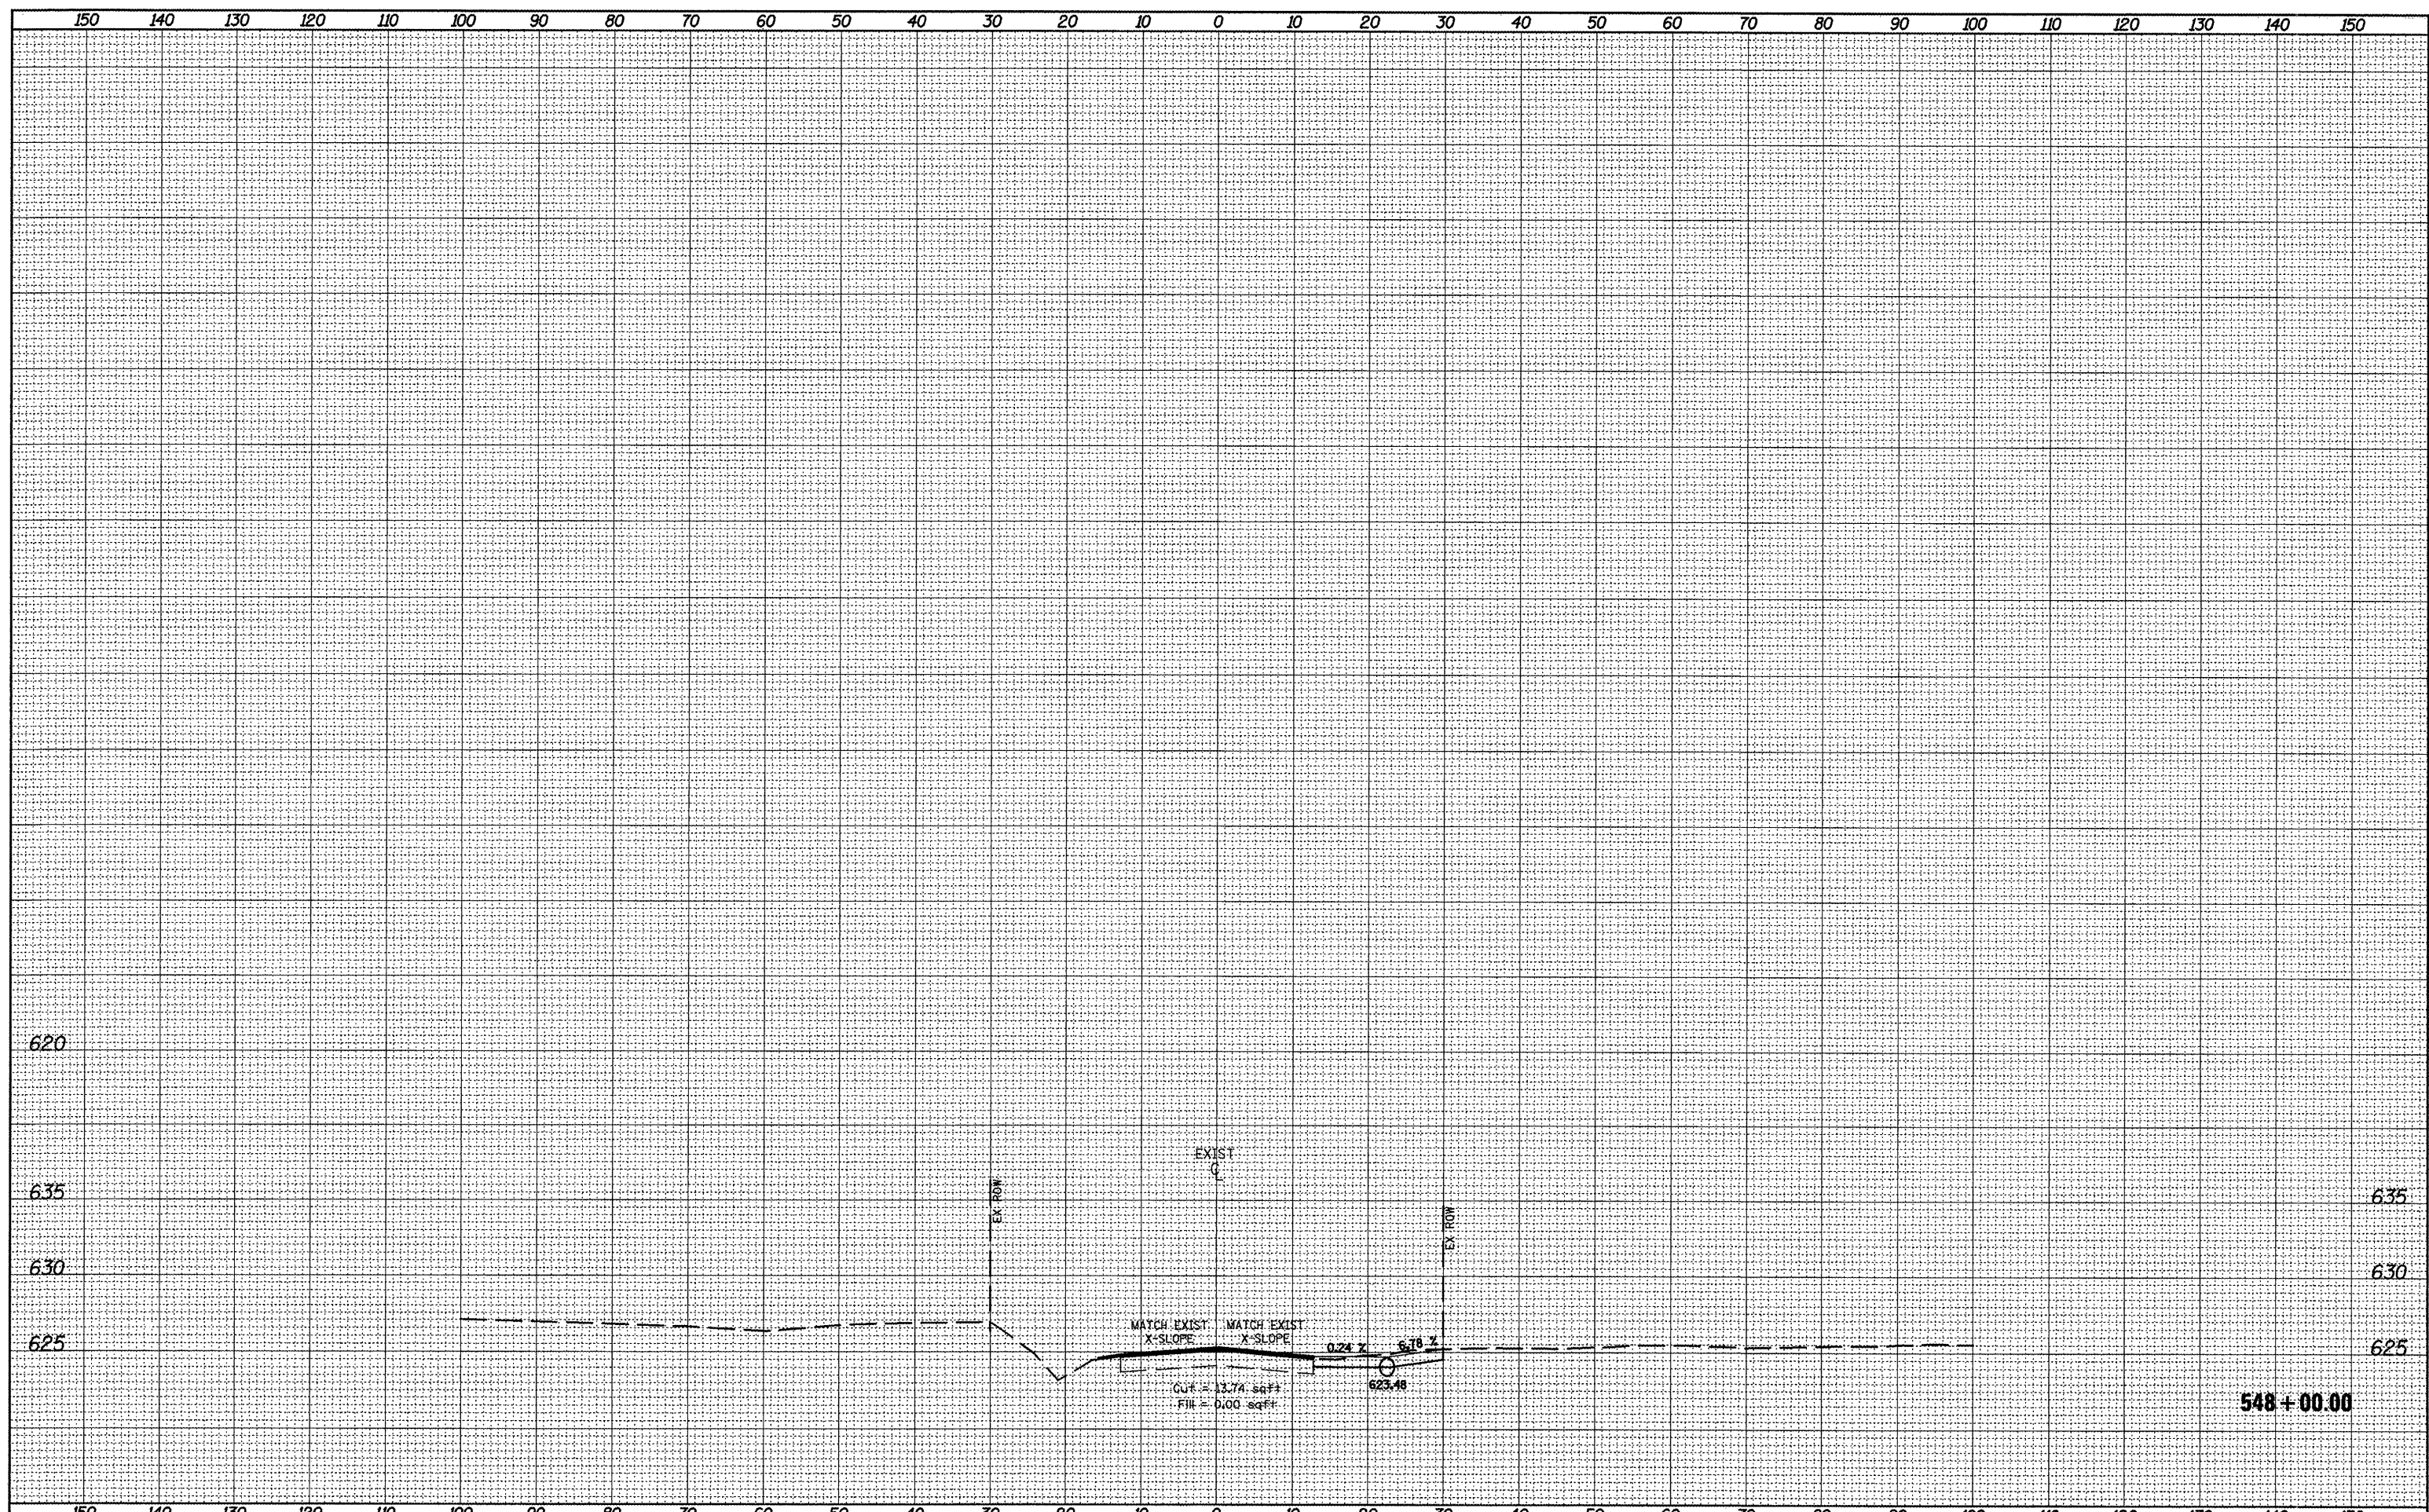

FILE NAME =  
 xsheet28-25opt2.dgn

USER NAME = crespole  
 DESIGNED -  
 DRAWN -  
 PLOT SCALE = 28.0000' / IN.  
 CHECKED -  
 PLOT DATE = 4/8/2011  
 DATE -

REVISIED -  
 REVISIED -  
 REVISIED -  
 REVISIED -

**STATE OF ILLINOIS  
 DEPARTMENT OF TRANSPORTATION**

**CROSS SECTIONS**  
 SCALE: SHEET NO. OF SHEETS STA. 548+00.00 TO STA. 555+85.09

F.A.P. RTE.	SECTION	COUNTY	TOTAL SHEETS	SHEET NO.
685	**	*	329	307
ILLINOIS FED. AID PROJECT			CONTRACT NO. 68599	

137 38125-3 3925-Ev(3/01) Eulton\_McDonough