


SURVEYED  
 SURVEY  
 NOTE BOOK  
 TEMPLATE  
 AREAS  
 AREAS CHECKED

SURVEYED  
 SURVEY  
 NOTE BOOK  
 TEMPLATE  
 AREAS  
 AREAS CHECKED

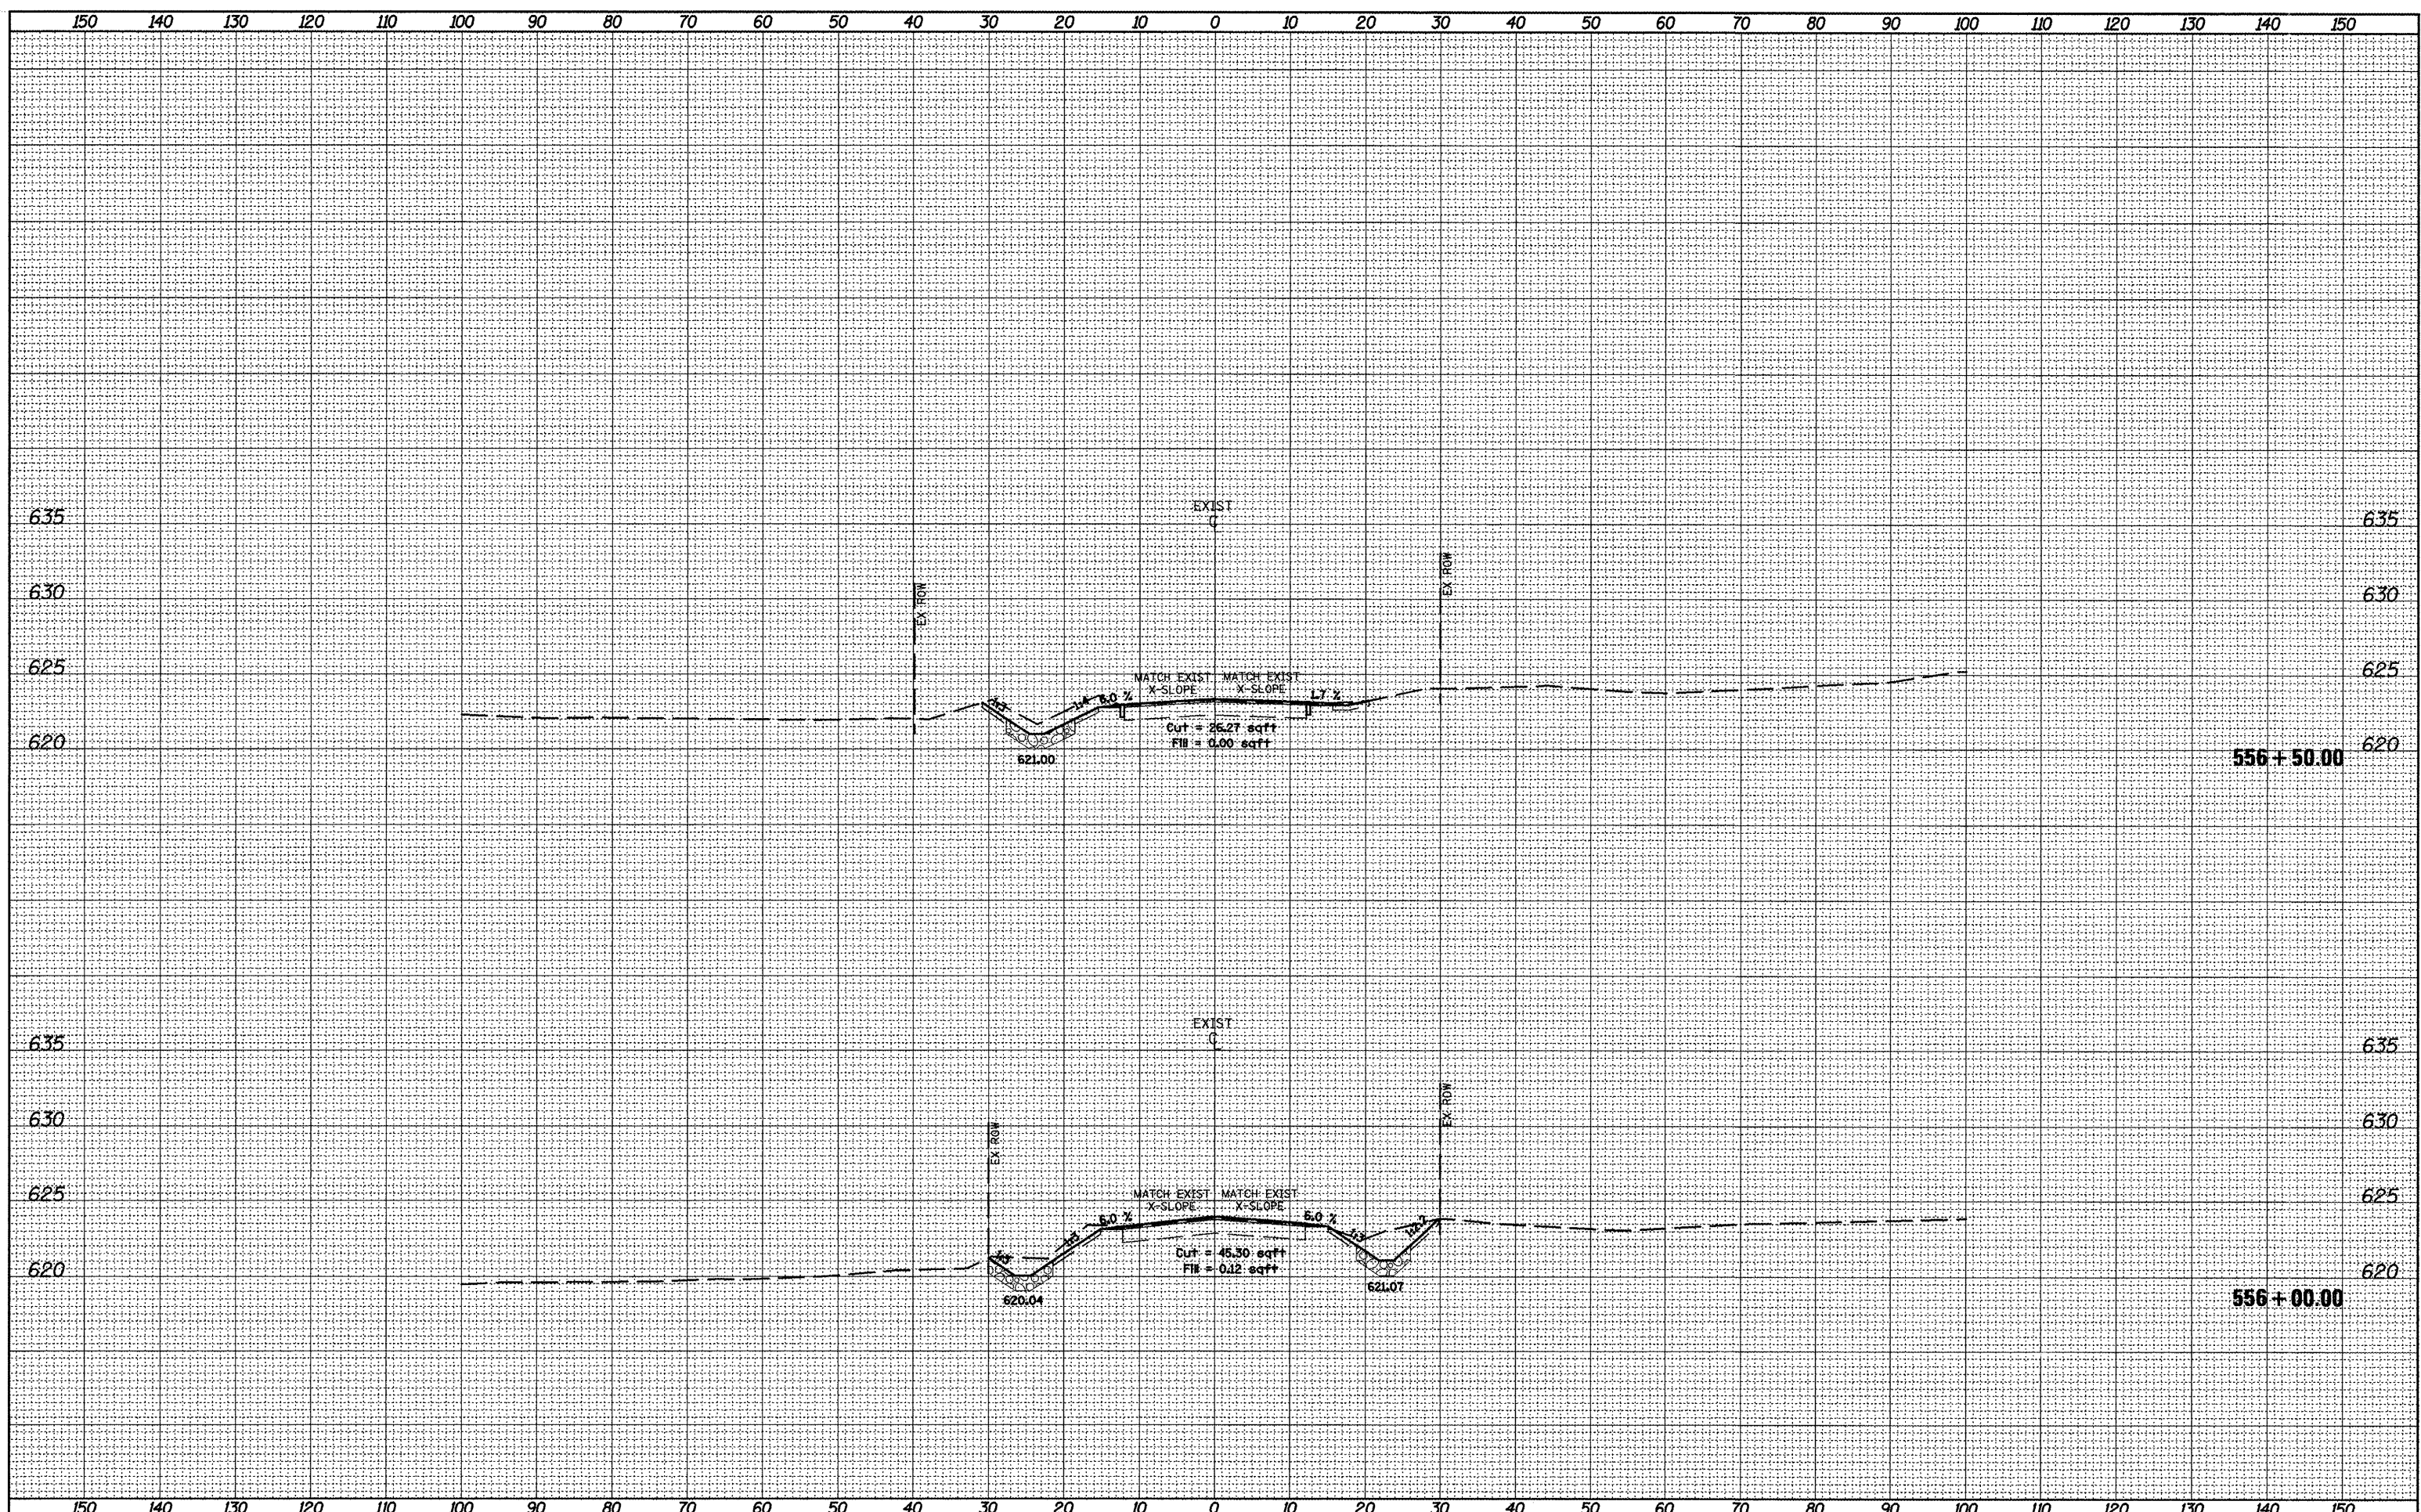

FILE NAME =  
 xsheet20-25opt2.dgn

USER NAME = crespole	DESIGNED -	REVISED -
	DRAWN -	REVISED -
PLOT SCALE = 20.0000' / IN.	CHECKED -	REVISED -
PLOT DATE = 4/8/2011	DATE -	REVISED -

**STATE OF ILLINOIS**  
**DEPARTMENT OF TRANSPORTATION**

**CROSS SECTIONS**  
 SCALE: SHEET NO. OF SHEETS STA. 556+00.00 TO STA. 556+50.00

F.A.P. RTE. 685	SECTION **	COUNTY *	TOTAL SHEETS 329	SHEET NO. 311
ILLINOIS FED. AID PROJECT			CONTRACT NO. 68599	