


SURVEYED _____
 PLOTTED _____
 NOTE BOOK _____
 AREAS CHECKED _____
 NO. _____

SURVEYED _____
 PLOTTED _____
 NOTE BOOK _____
 AREAS CHECKED _____
 NO. _____

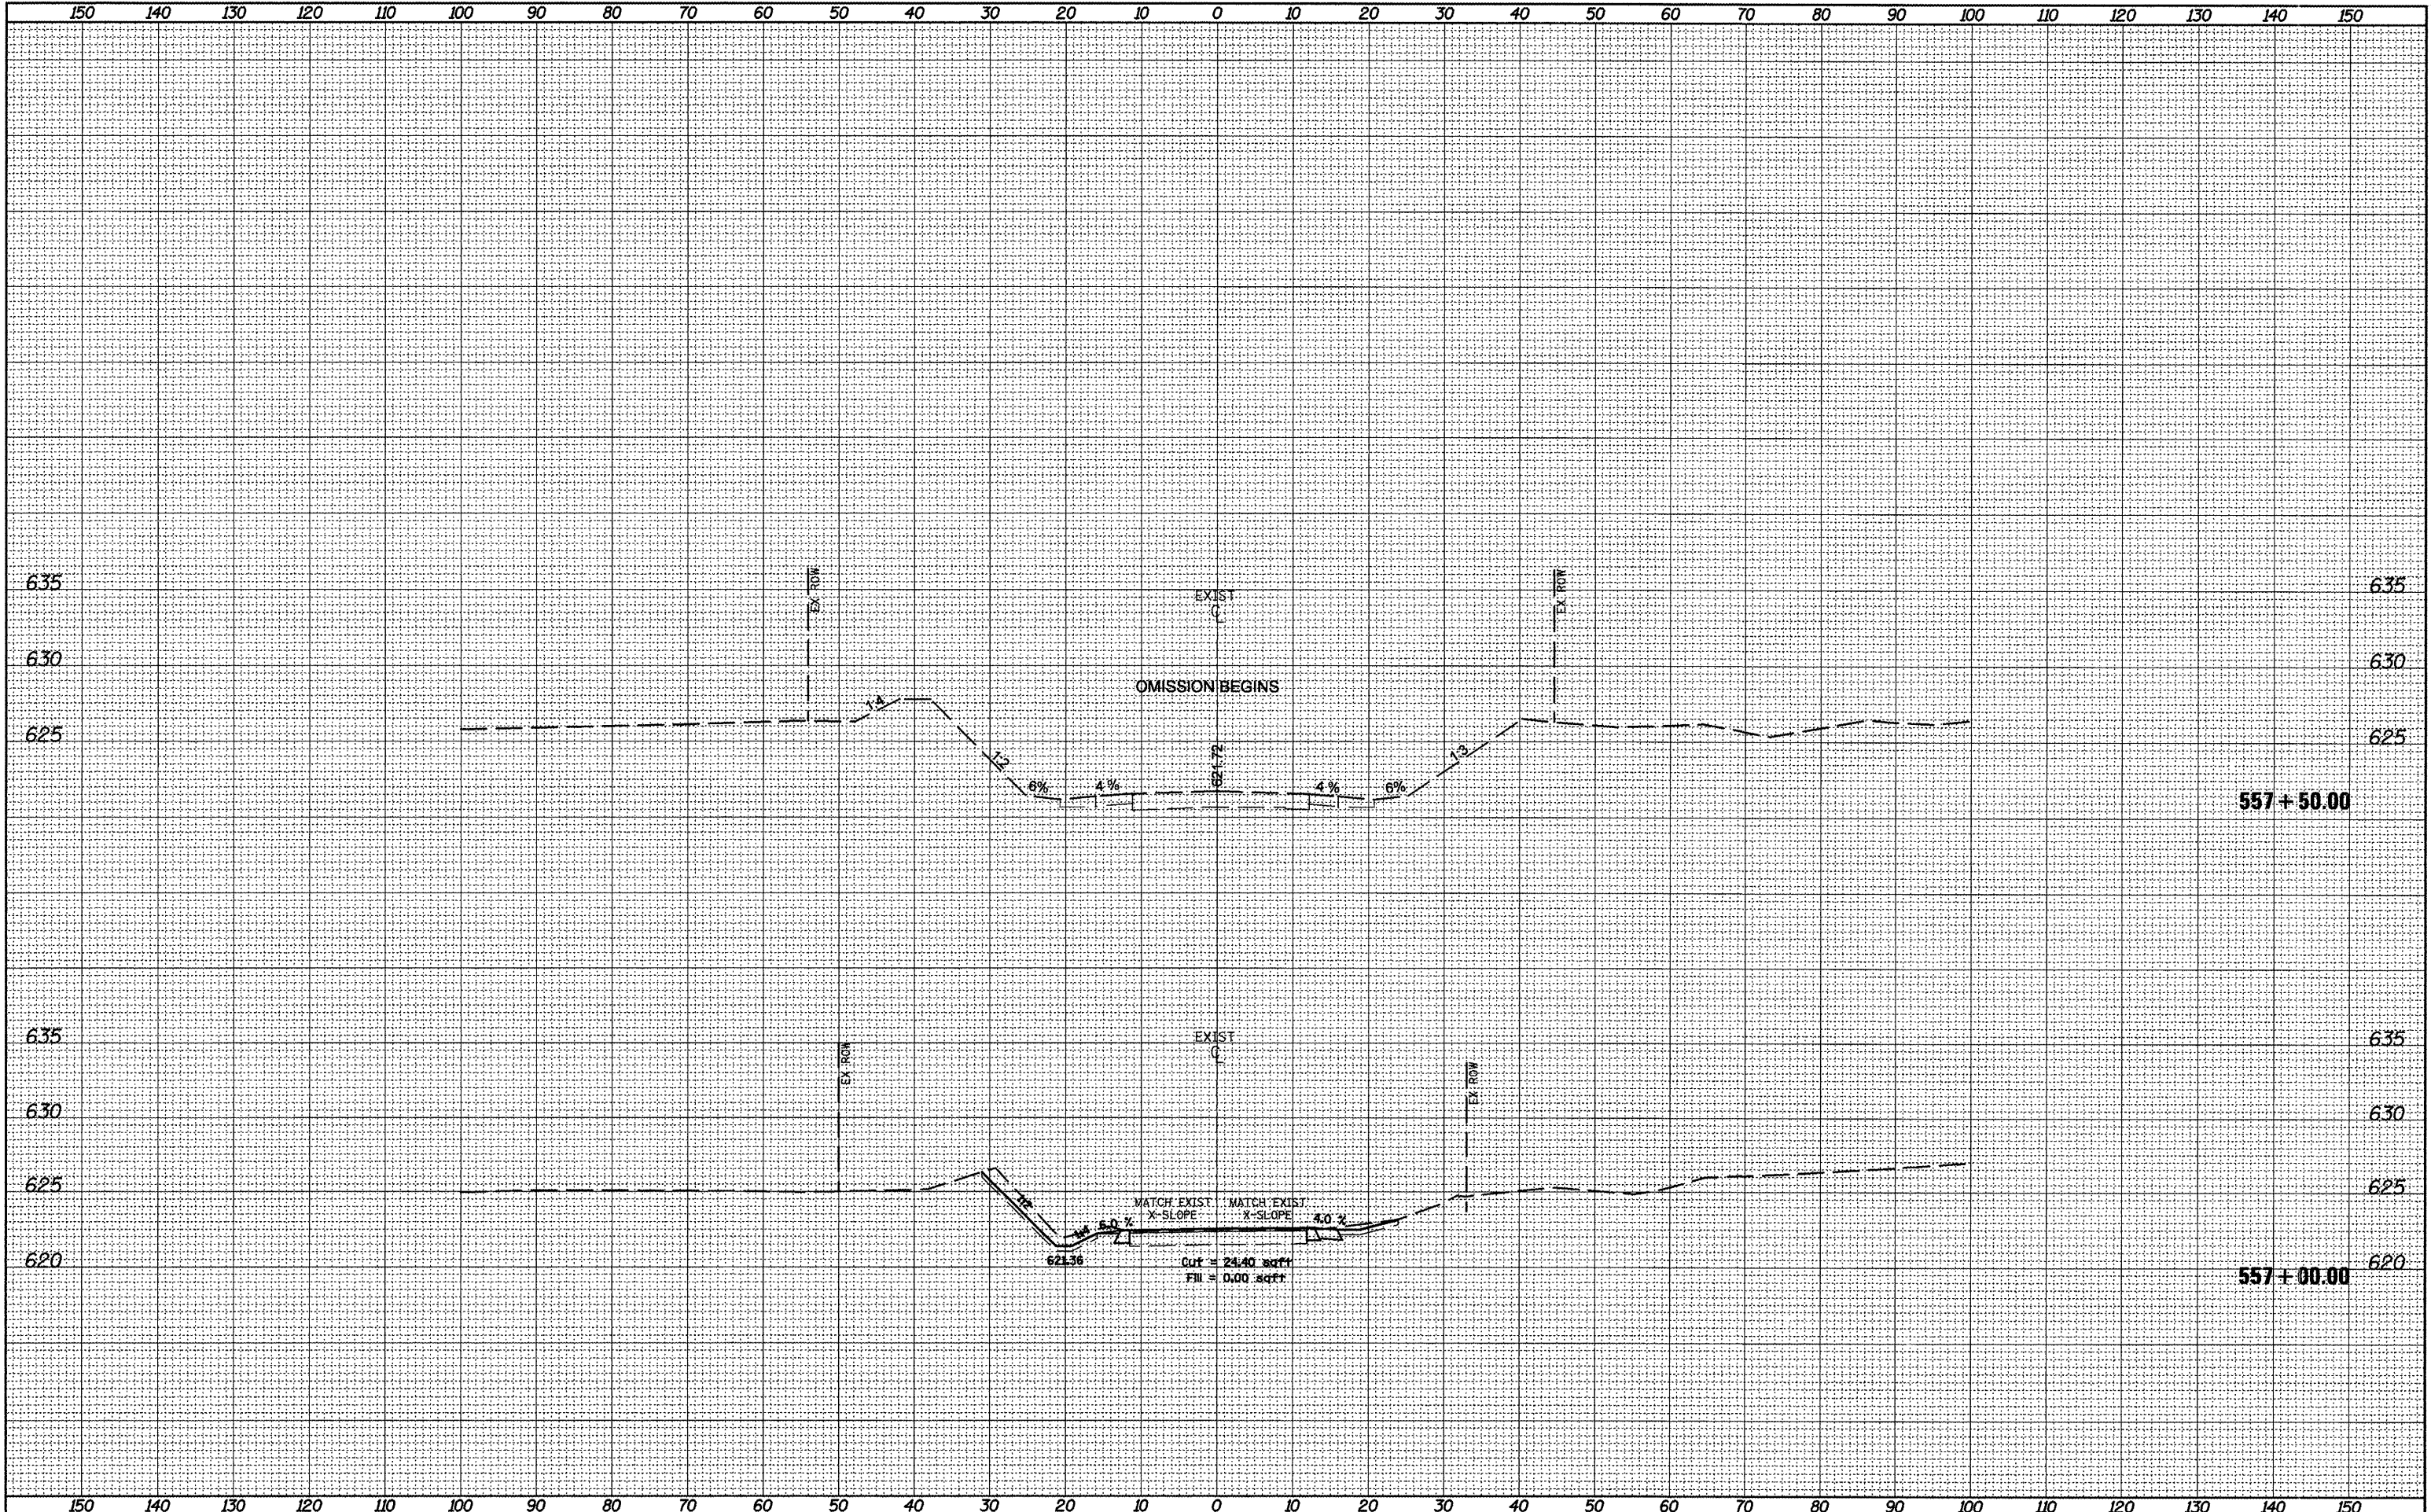

FILE NAME = xsheet20-25opt2.dgn
 USER NAME = crespole
 PLOT SCALE = 20.0000' / IN.
 PLOT DATE = 4/8/2011

DESIGNED -	REVISED -
DRAWN -	REVISED -
CHECKED -	REVISED -
DATE -	REVISED -

**STATE OF ILLINOIS
 DEPARTMENT OF TRANSPORTATION**

CROSS SECTIONS

SCALE:	SHEET NO. OF SHEETS	STA. 557+00.00 TO STA. 557+50.00
--------	---------------------	----------------------------------

F.A.P. RTE. 685	SECTION **	COUNTY *	TOTAL SHEETS 329	SHEET NO. 312
			CONTRACT NO. 68599	
ILLINOIS FED. AID PROJECT				

** (37-34185-3-3985-54381) = E:\top_mcdonald