


DATE SURVEYED	
SURVEY NO.	
NOTE BOOK NO.	
DATE	
SCALE	
BY	
CHECKED	
APPROVED	

DATE SURVEYED	
SURVEY NO.	
NOTE BOOK NO.	
DATE	
SCALE	
BY	
CHECKED	
APPROVED	

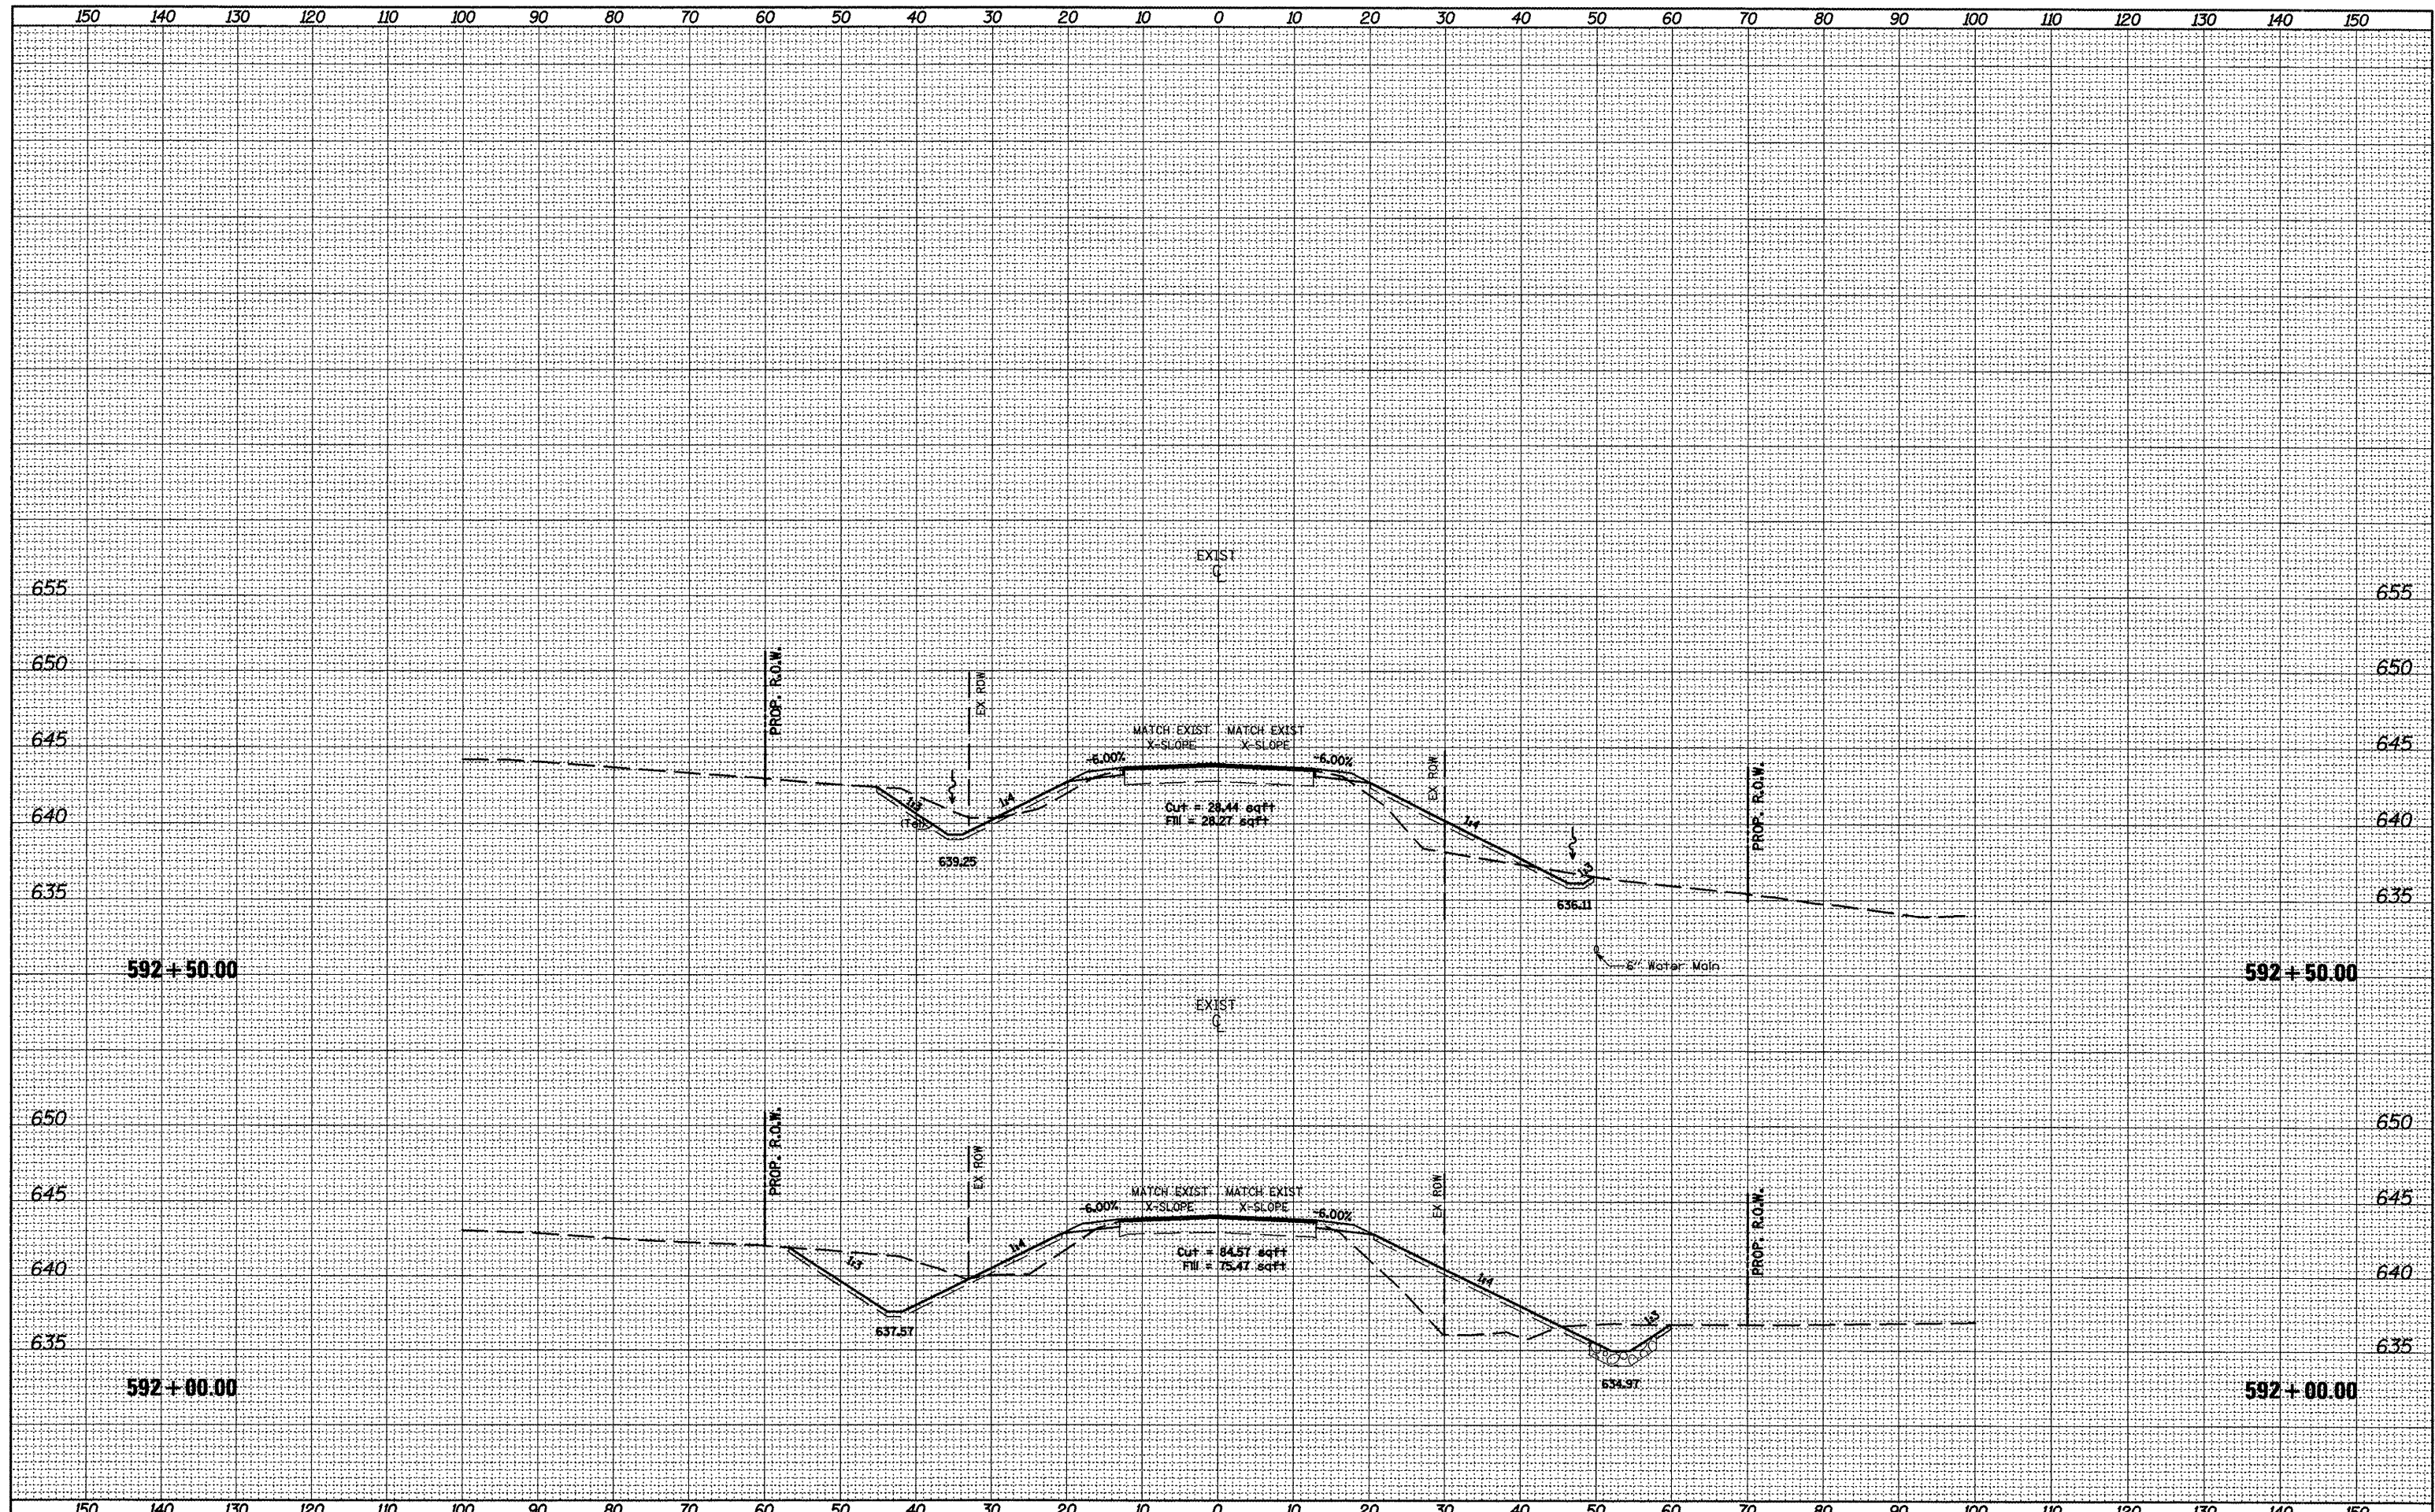

FILE NAME = xsheet27828opt2.dgn
 USER NAME = mendezpj
 PLOT SCALE = 20.0000' / IN.
 PLOT DATE = 3/25/2011

DESIGNED -	REVISED -
DRAWN -	REVISED -
CHECKED -	REVISED -
DATE -	REVISED -

**STATE OF ILLINOIS
 DEPARTMENT OF TRANSPORTATION**

CROSS SECTIONS

SCALE: SHEET NO. OF SHEETS STA. 592+00.00 TO STA. 592+50.00

F.A.P. RTE.	SECTION	COUNTY	TOTAL SHEETS	SHEET NO.
685	**	*	329	315
CONTRACT NO. 68599			ILLINOIS FED. AID PROJECT	