


SURVEYED
 SURVEY
 NOTE BOOK
 NO.

SURVEYED
 SURVEY
 NOTE BOOK
 NO.

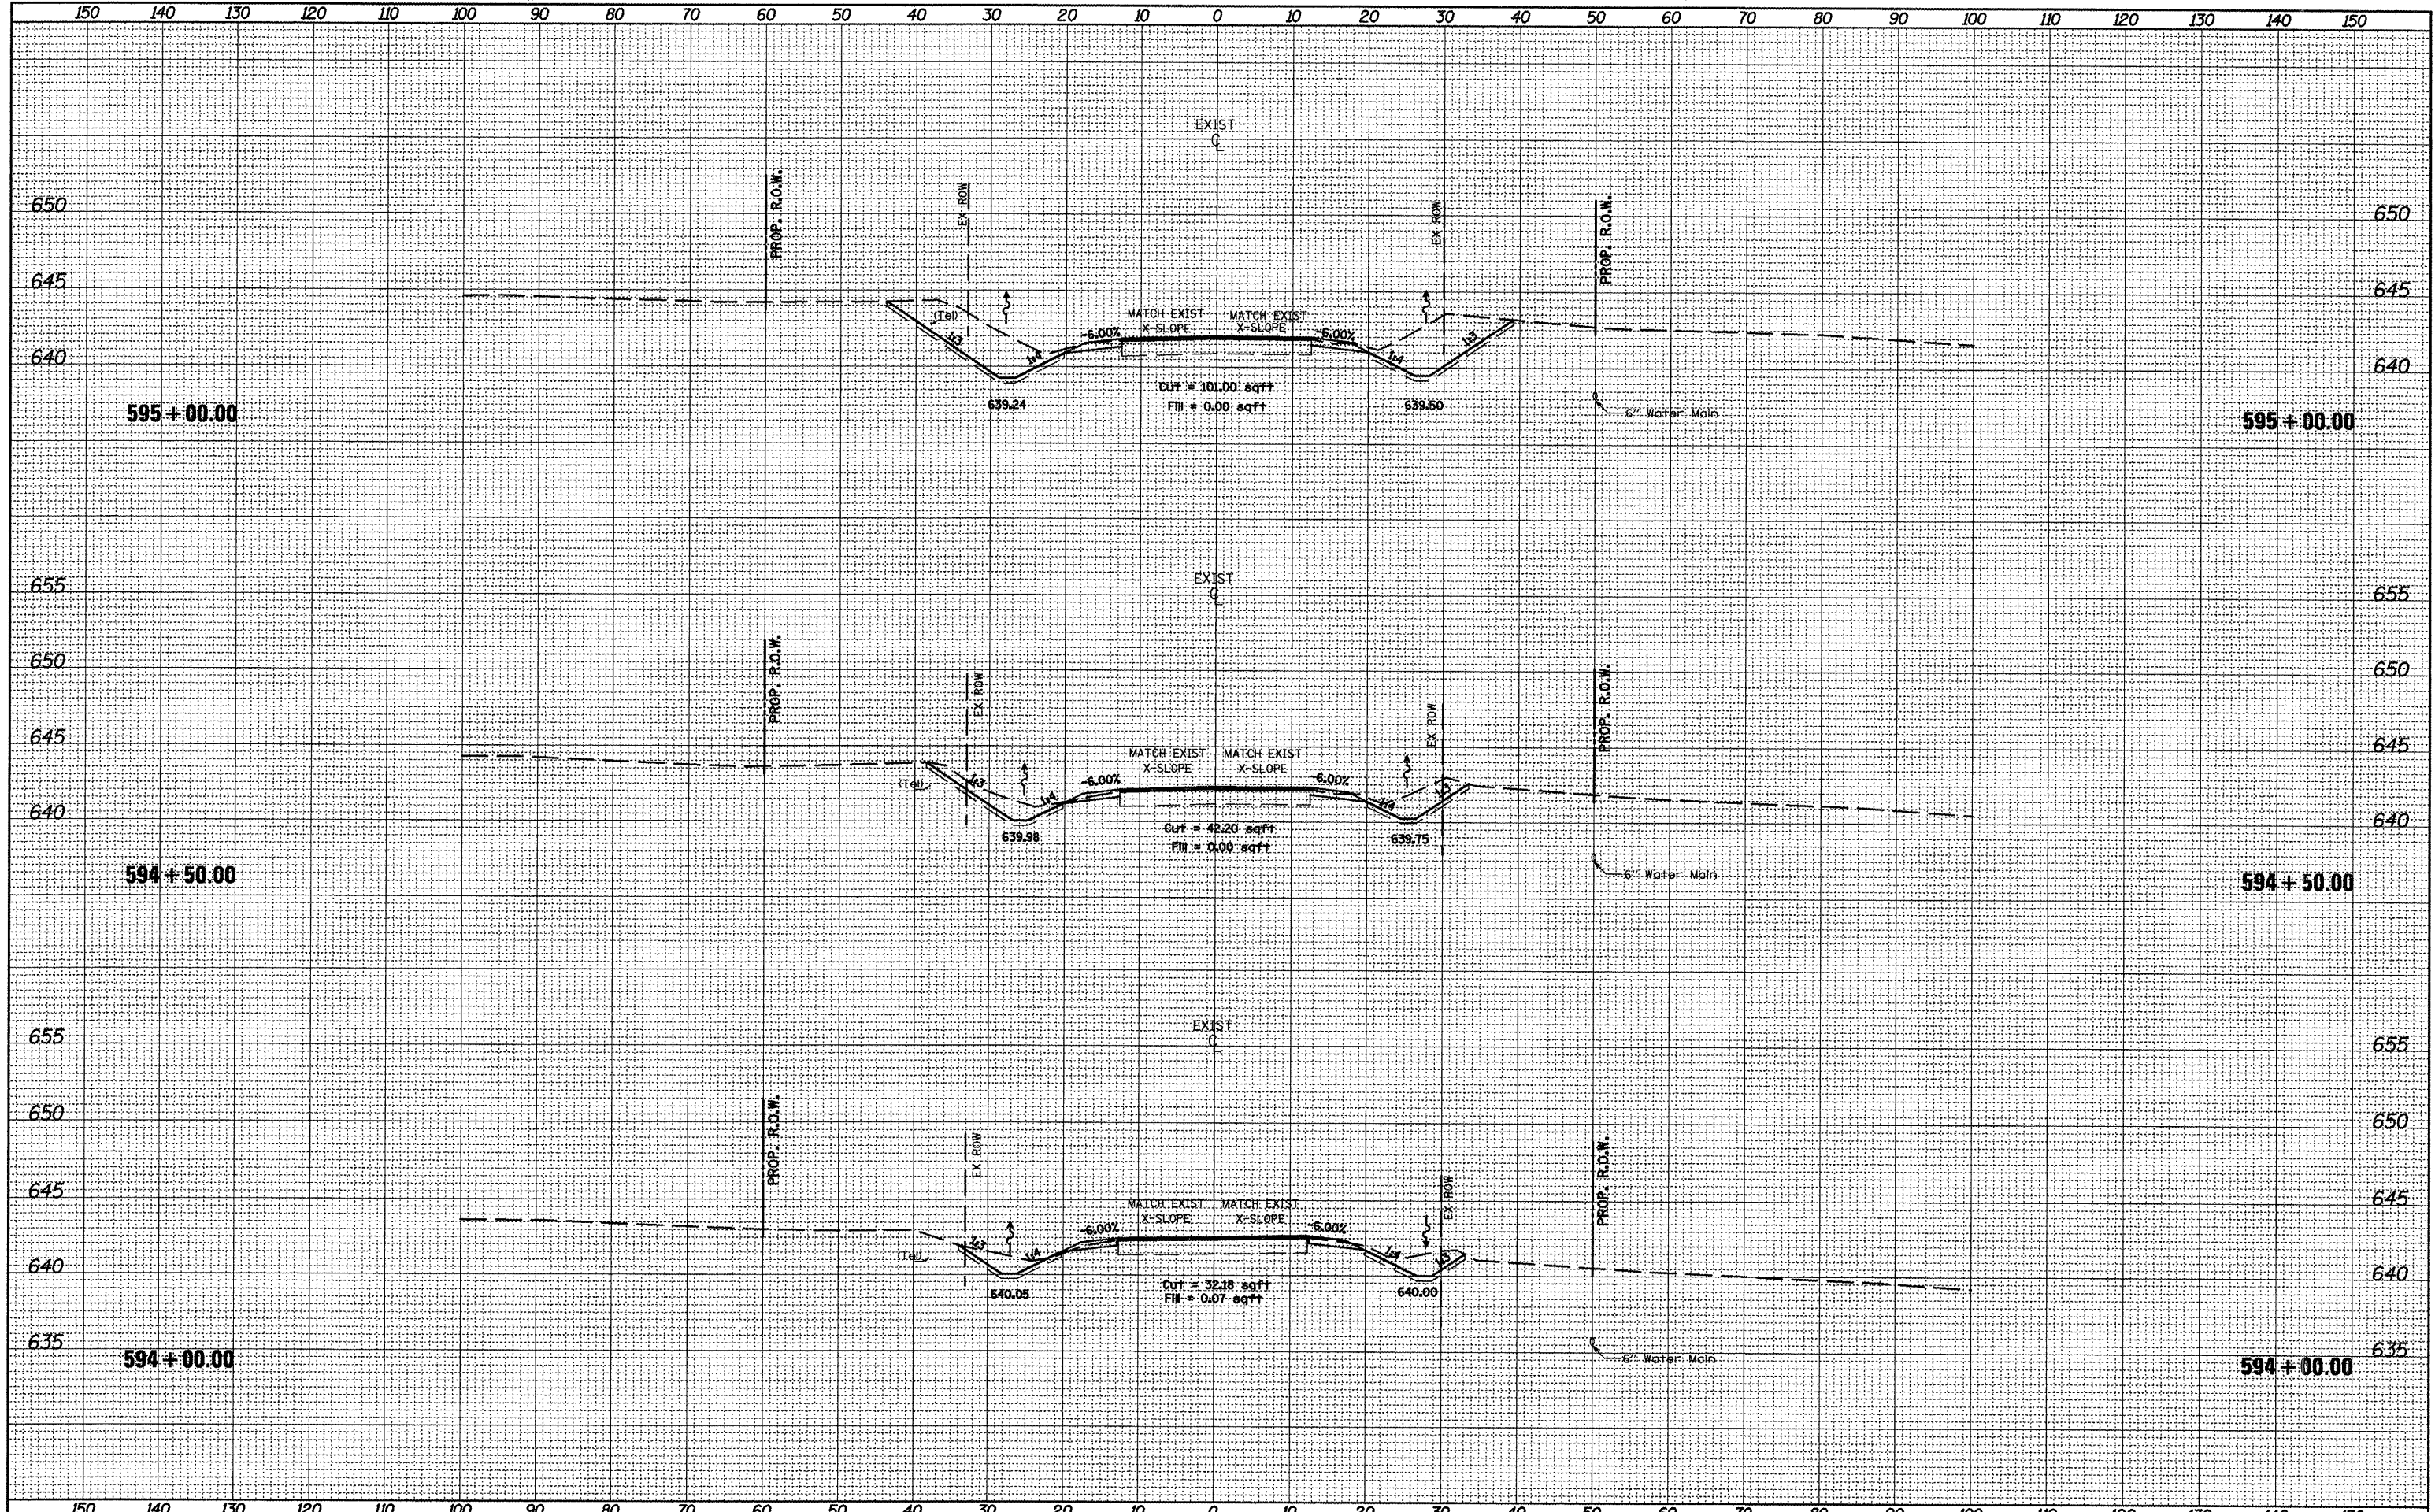

FILE NAME =
 xsheet27&28opt2.dgn

USER NAME = mendezpj
 PLOT SCALE = 20.0000' / IN.
 PLOT DATE = 3/25/2011

DESIGNED -
 DRAWN -
 CHECKED -
 DATE -

REVISED -
 REVISED -
 REVISED -
 REVISED -

**STATE OF ILLINOIS
 DEPARTMENT OF TRANSPORTATION**

CROSS SECTIONS

SCALE: SHEET NO. OF SHEETS STA. 594+00.00 TO STA. 595+00.00

F.A.P. RTE. 685	SECTION ..	COUNTY .	TOTAL SHEETS 329	SHEET NO. 317
CONTRACT NO. 68599			ILLINOIS FED. AID PROJECT	