


REVISIONS
NO.
DATE
BY
DESCRIPTION

REVISIONS
NO.
DATE
BY
DESCRIPTION

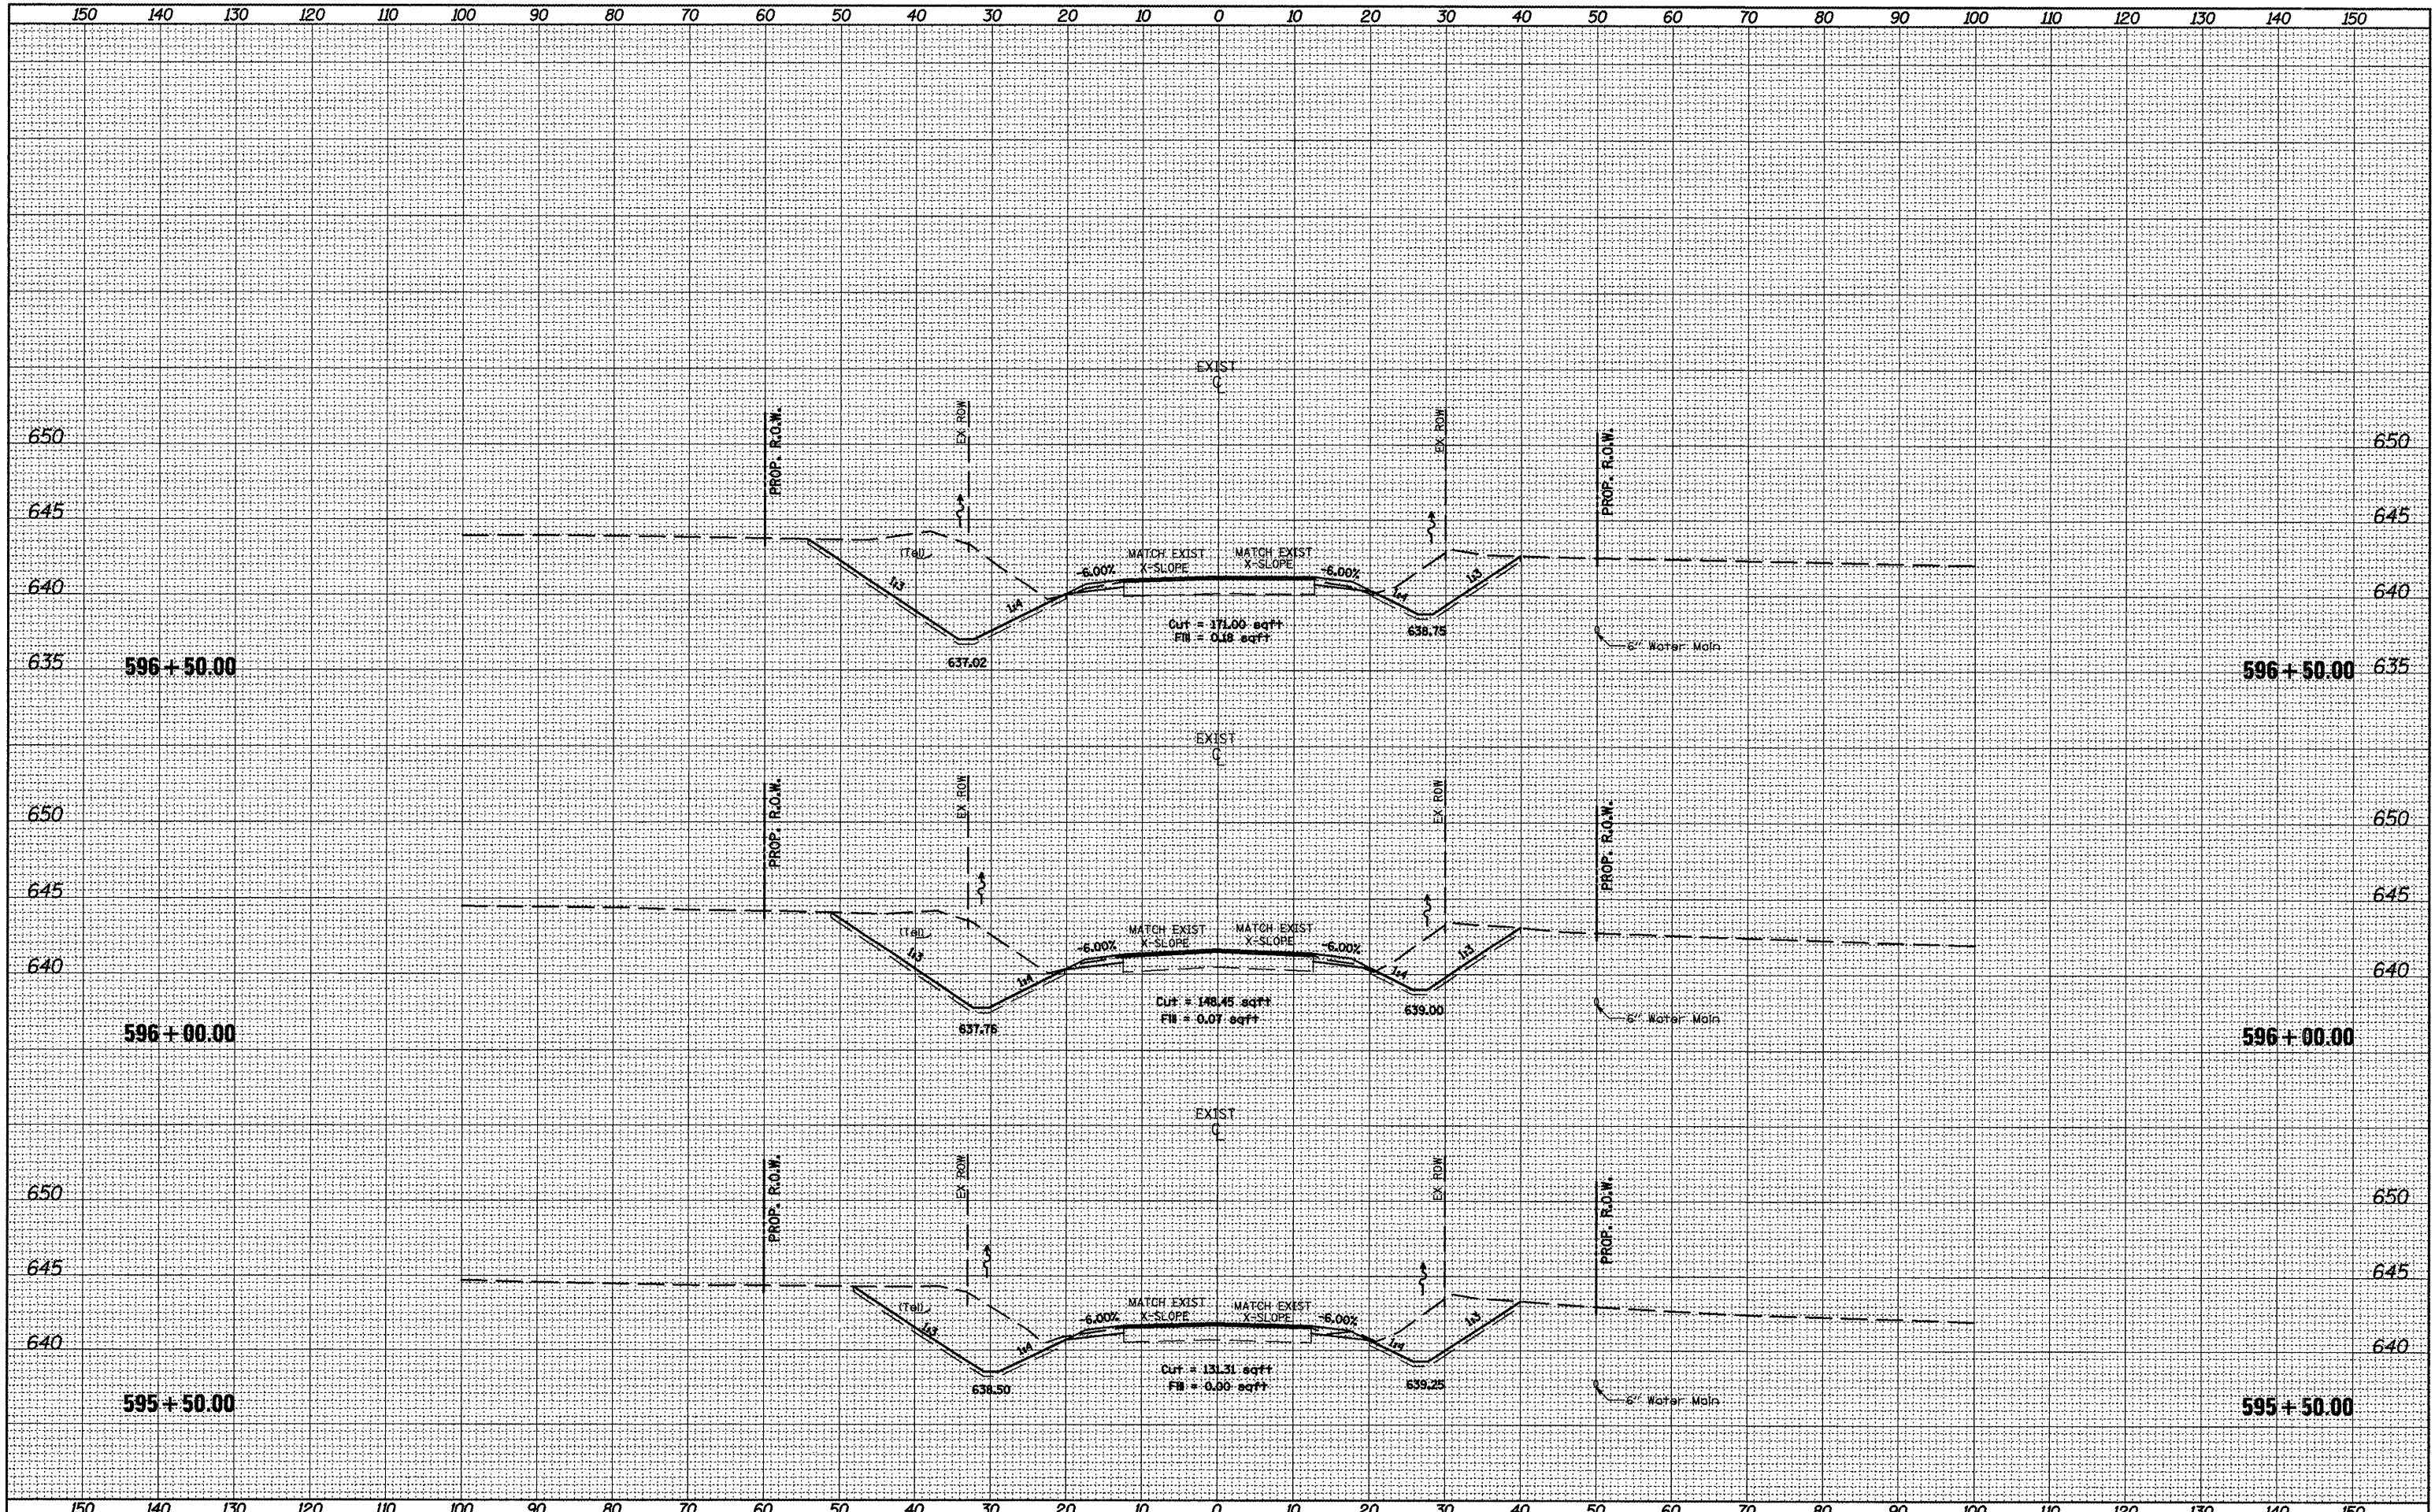

FILE NAME =
 xsheet27&28opt2.dgn

USER NAME = mendezpj
 PLOT SCALE = 20.0000' / IN.
 PLOT DATE = 3/25/2011

DESIGNED -	REVISED -
DRAWN -	REVISED -
CHECKED -	REVISED -
DATE -	REVISED -

**STATE OF ILLINOIS
 DEPARTMENT OF TRANSPORTATION**

CROSS SECTIONS

SCALE: SHEET NO. OF SHEETS STA. 595+50.00 TO STA. 596+50.00

F.A.P. RTE. 685	SECTION **	COUNTY *	TOTAL SHEETS 329	SHEET NO. 318
CONTRACT NO. 68599			ILLINOIS FED. AID PROJECT	