


SURVEY: _____
 SUBMITTED: _____
 PLOTTED: _____
 TEMPLATE: _____
 AREAS CHECKED: _____
 NO. _____

SURVEY: _____
 SUBMITTED: _____
 PLOTTED: _____
 TEMPLATE: _____
 AREAS CHECKED: _____
 NO. _____

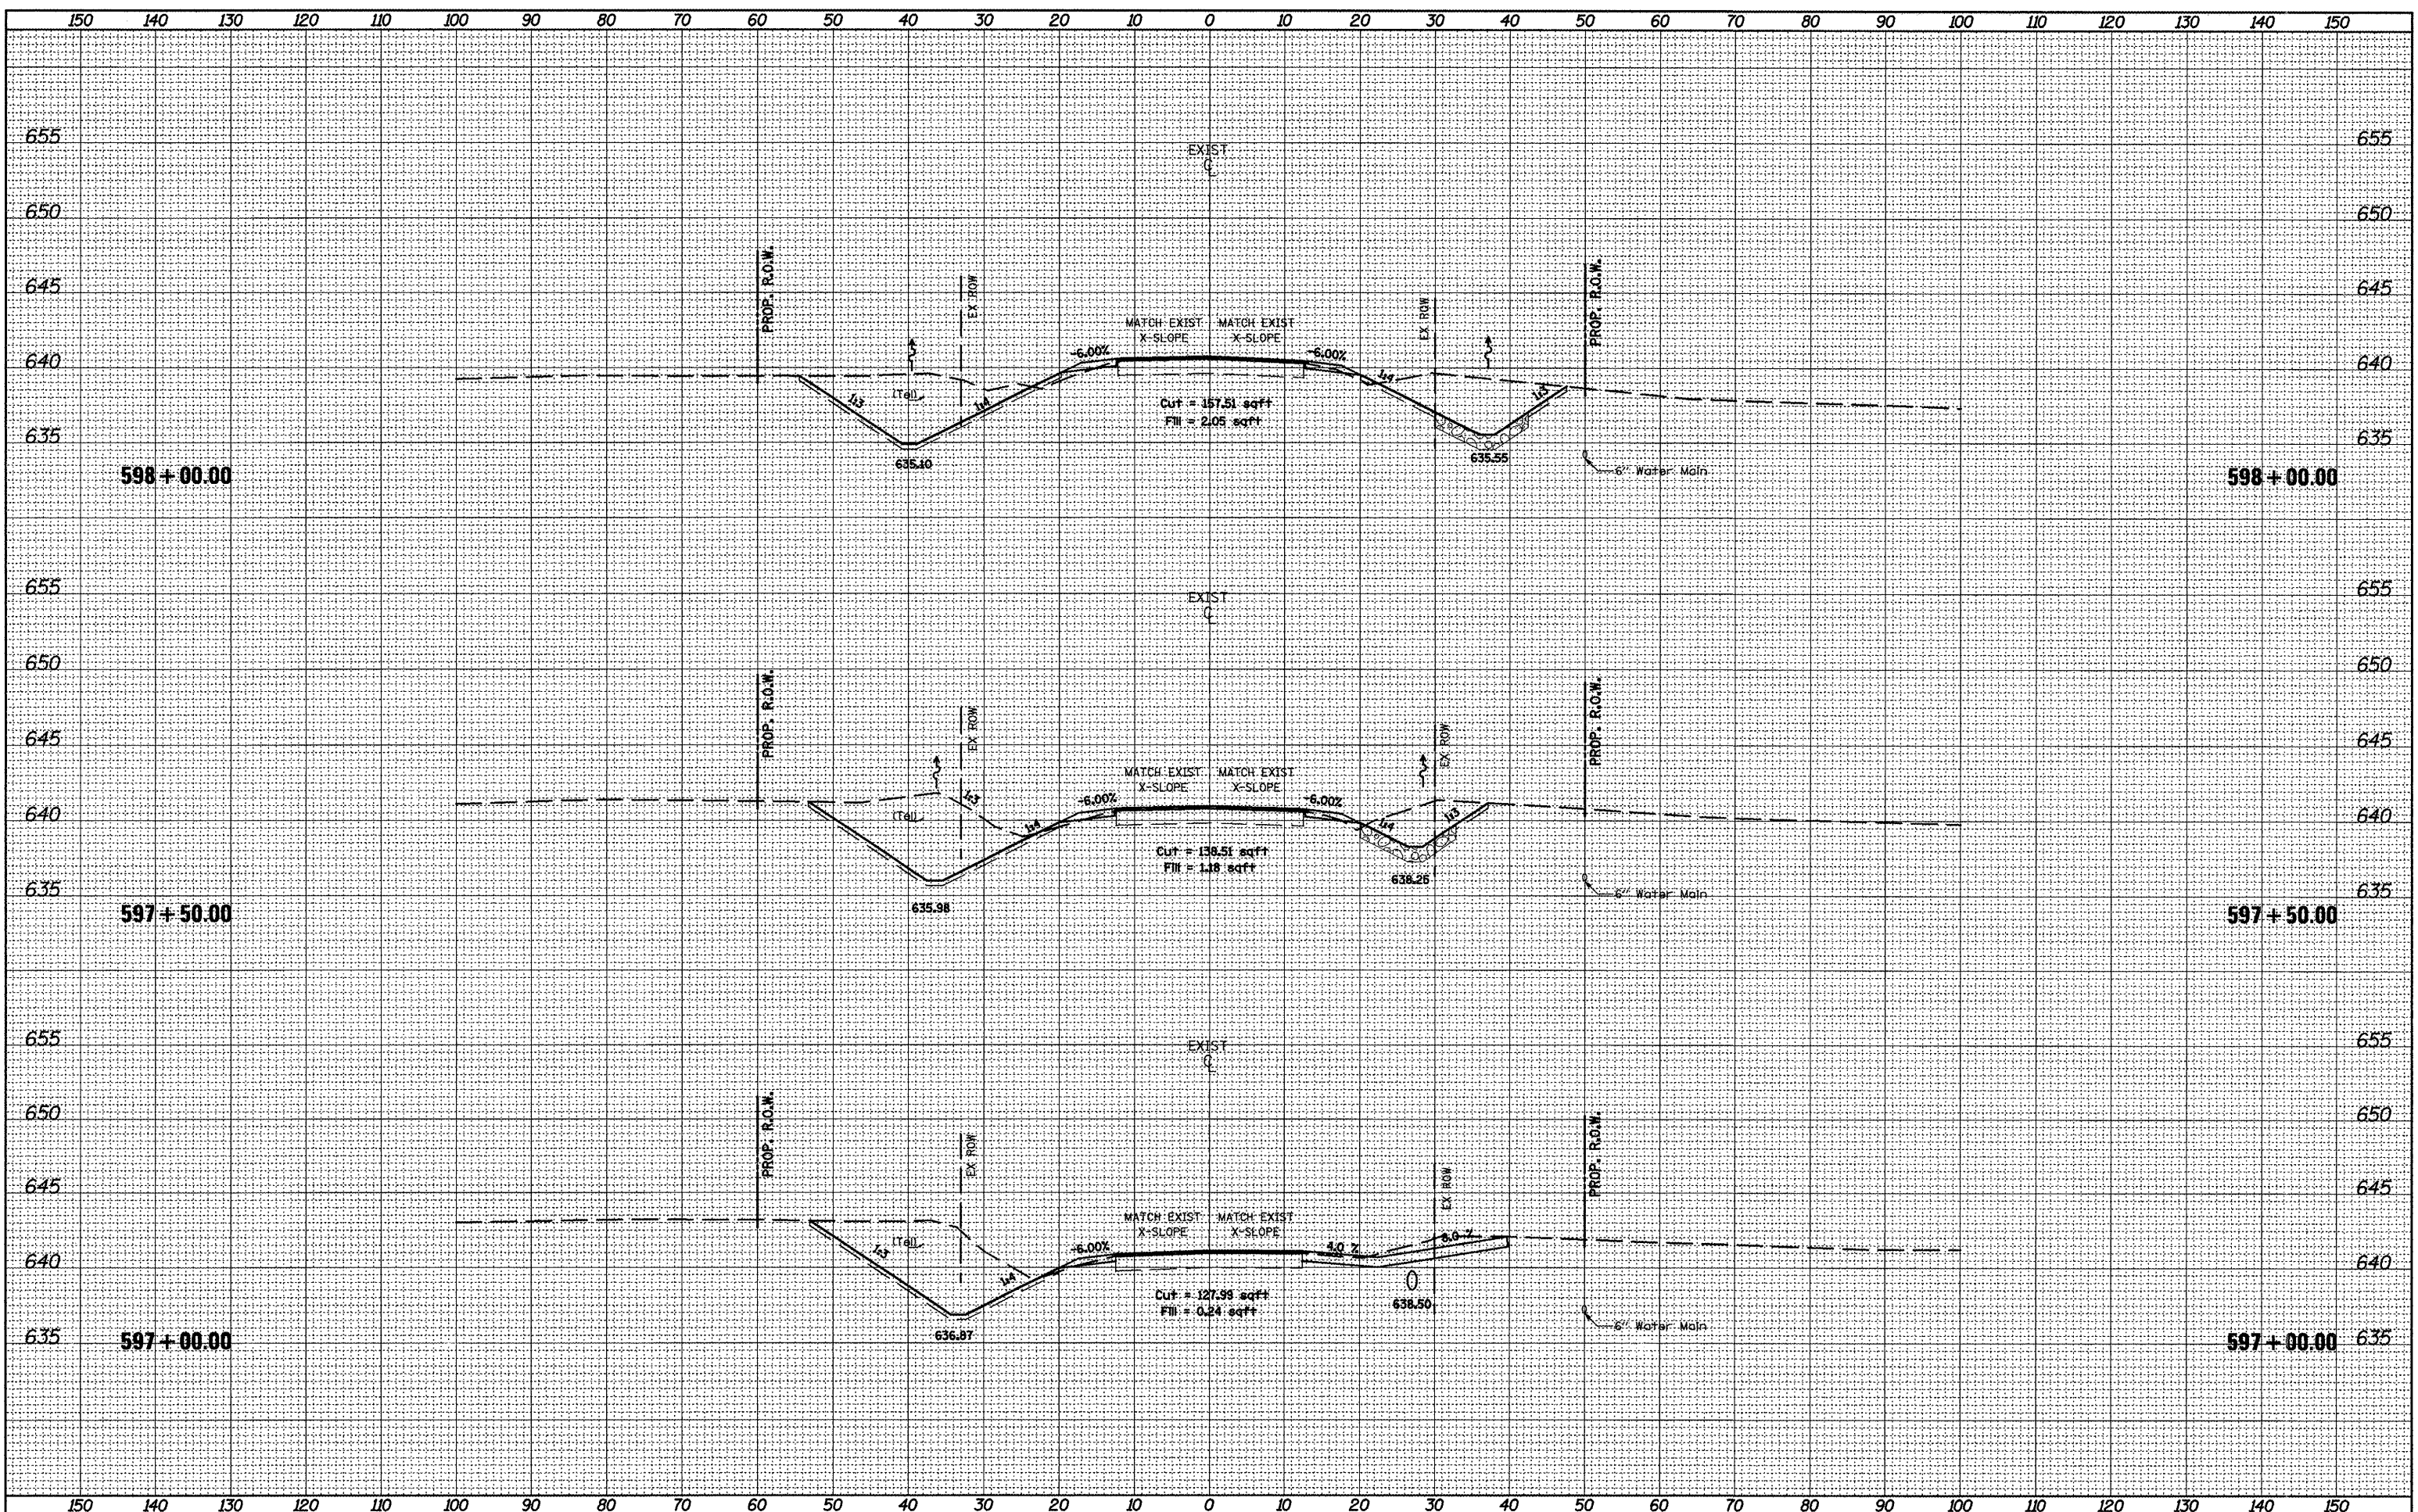

FILE NAME = xeheet27&28opt2.dgn
 USER NAME = crespole
 PLOT SCALE = 28.0000 / IN.
 PLOT DATE = 4/8/2011

DESIGNED -	REVISED -
DRAWN -	REVISED -
CHECKED -	REVISED -
DATE -	REVISED -

STATE OF ILLINOIS
DEPARTMENT OF TRANSPORTATION

CROSS SECTIONS
 SCALE: _____ SHEET NO. _____ OF _____ SHEETS STA. 597+00.00 TO STA. 598+00.00

F.A.P. RTE. 685	SECTION **	COUNTY *	TOTAL SHEETS 329	SHEET NO. 319
ILLINOIS FED. AID PROJECT			CONTRACT NO. 68599	

** (37.38)RS-3.39RS-5(38) * Fulton, McDonough