


SURVEY	NO.
REVISIONS	
DATE	
BY	
REVISIONS	
DATE	
BY	

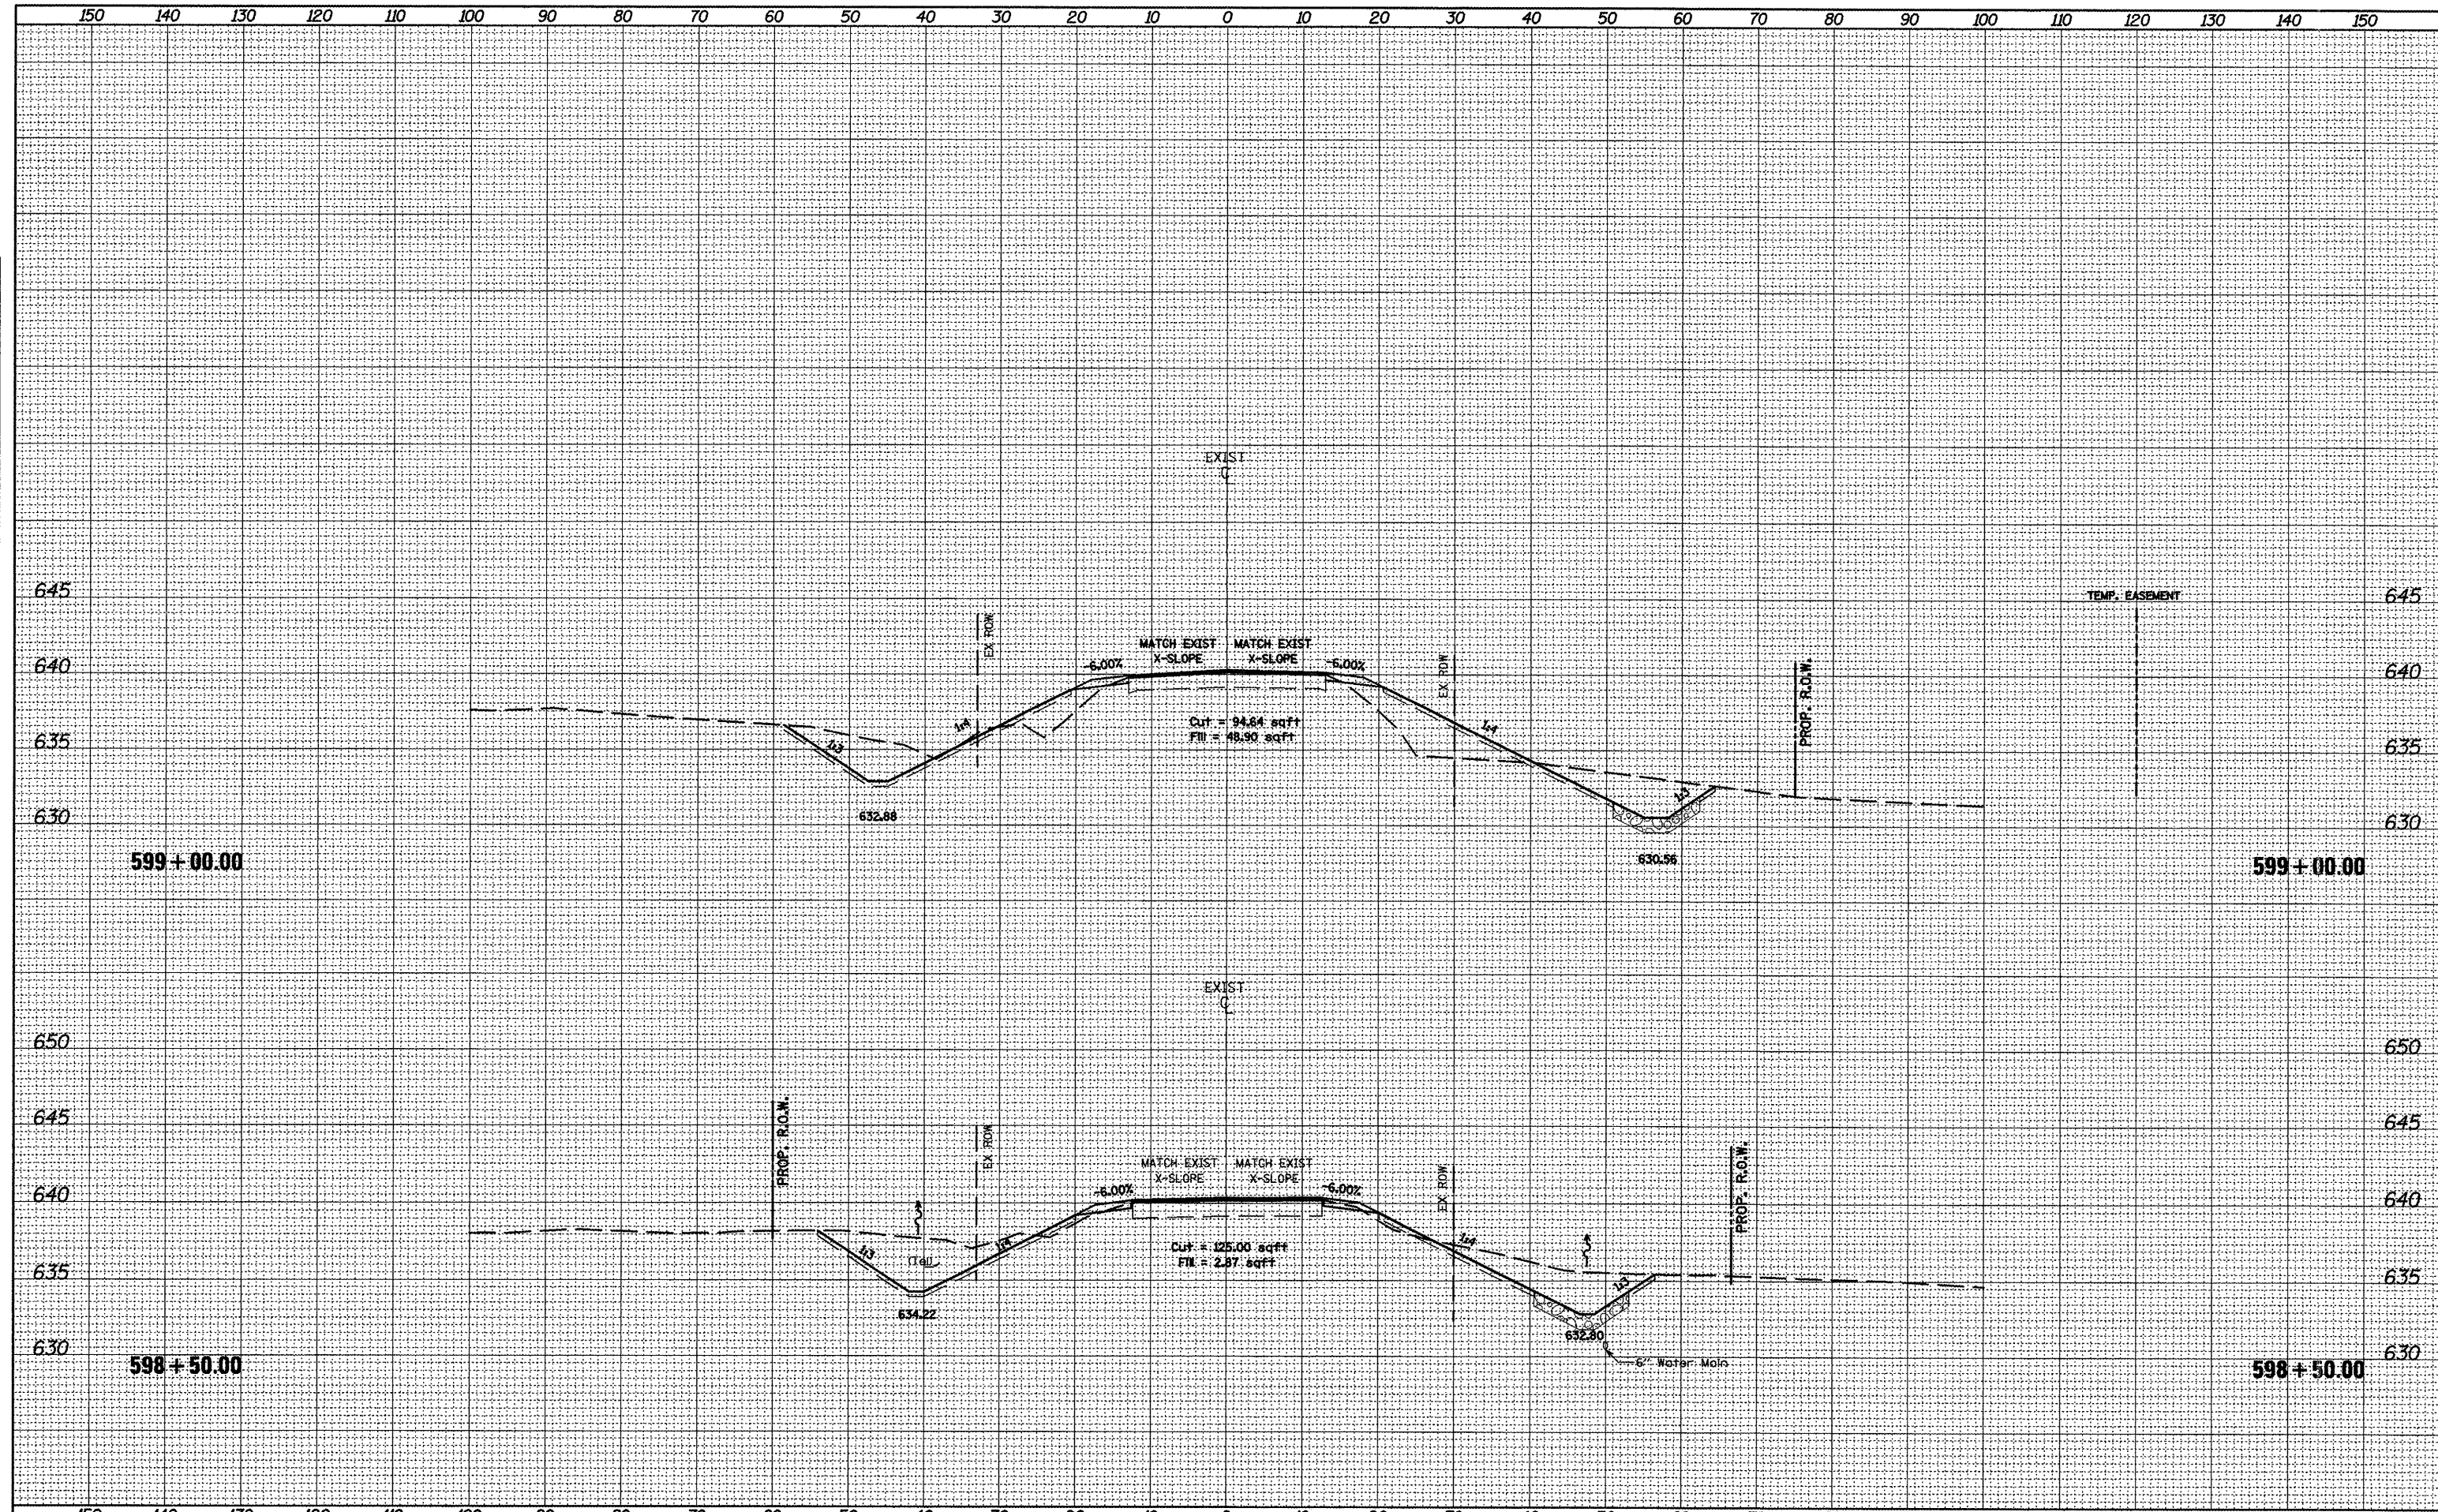

SURVEY	NO.
REVISIONS	
DATE	
BY	
REVISIONS	
DATE	
BY	

FILE NAME = x:\sheet27&28opt12.dgn
 USER NAME = mendezp_j
 PLOT SCALE = 28,0000' / IN.
 PLOT DATE = 3/25/2011

DESIGNED -
 DRAWN -
 CHECKED -
 DATE -

REVISED -
 REVISED -
 REVISED -
 REVISED -

**STATE OF ILLINOIS
 DEPARTMENT OF TRANSPORTATION**

CROSS SECTIONS

SCALE: SHEET NO. OF SHEETS STA. 598+50.00 TO STA. 599+00.00

F.A.P. RTE. 685	SECTION **	COUNTY *	TOTAL SHEETS 329	SHEET NO. 320
			CONTRACT NO. 68599	
ILLINOIS FED. AID PROJECT				