


SURVEY NO. _____
 SURVEY DATE _____
 SURVEY AREA _____
 SURVEY METHOD _____
 SURVEY INSTRUMENT _____
 SURVEY SCALE _____
 SURVEY NOTES _____
 SURVEY CHECKED BY _____
 SURVEY DATE _____

SURVEY NO. _____
 SURVEY DATE _____
 SURVEY AREA _____
 SURVEY METHOD _____
 SURVEY INSTRUMENT _____
 SURVEY SCALE _____
 SURVEY NOTES _____
 SURVEY CHECKED BY _____
 SURVEY DATE _____

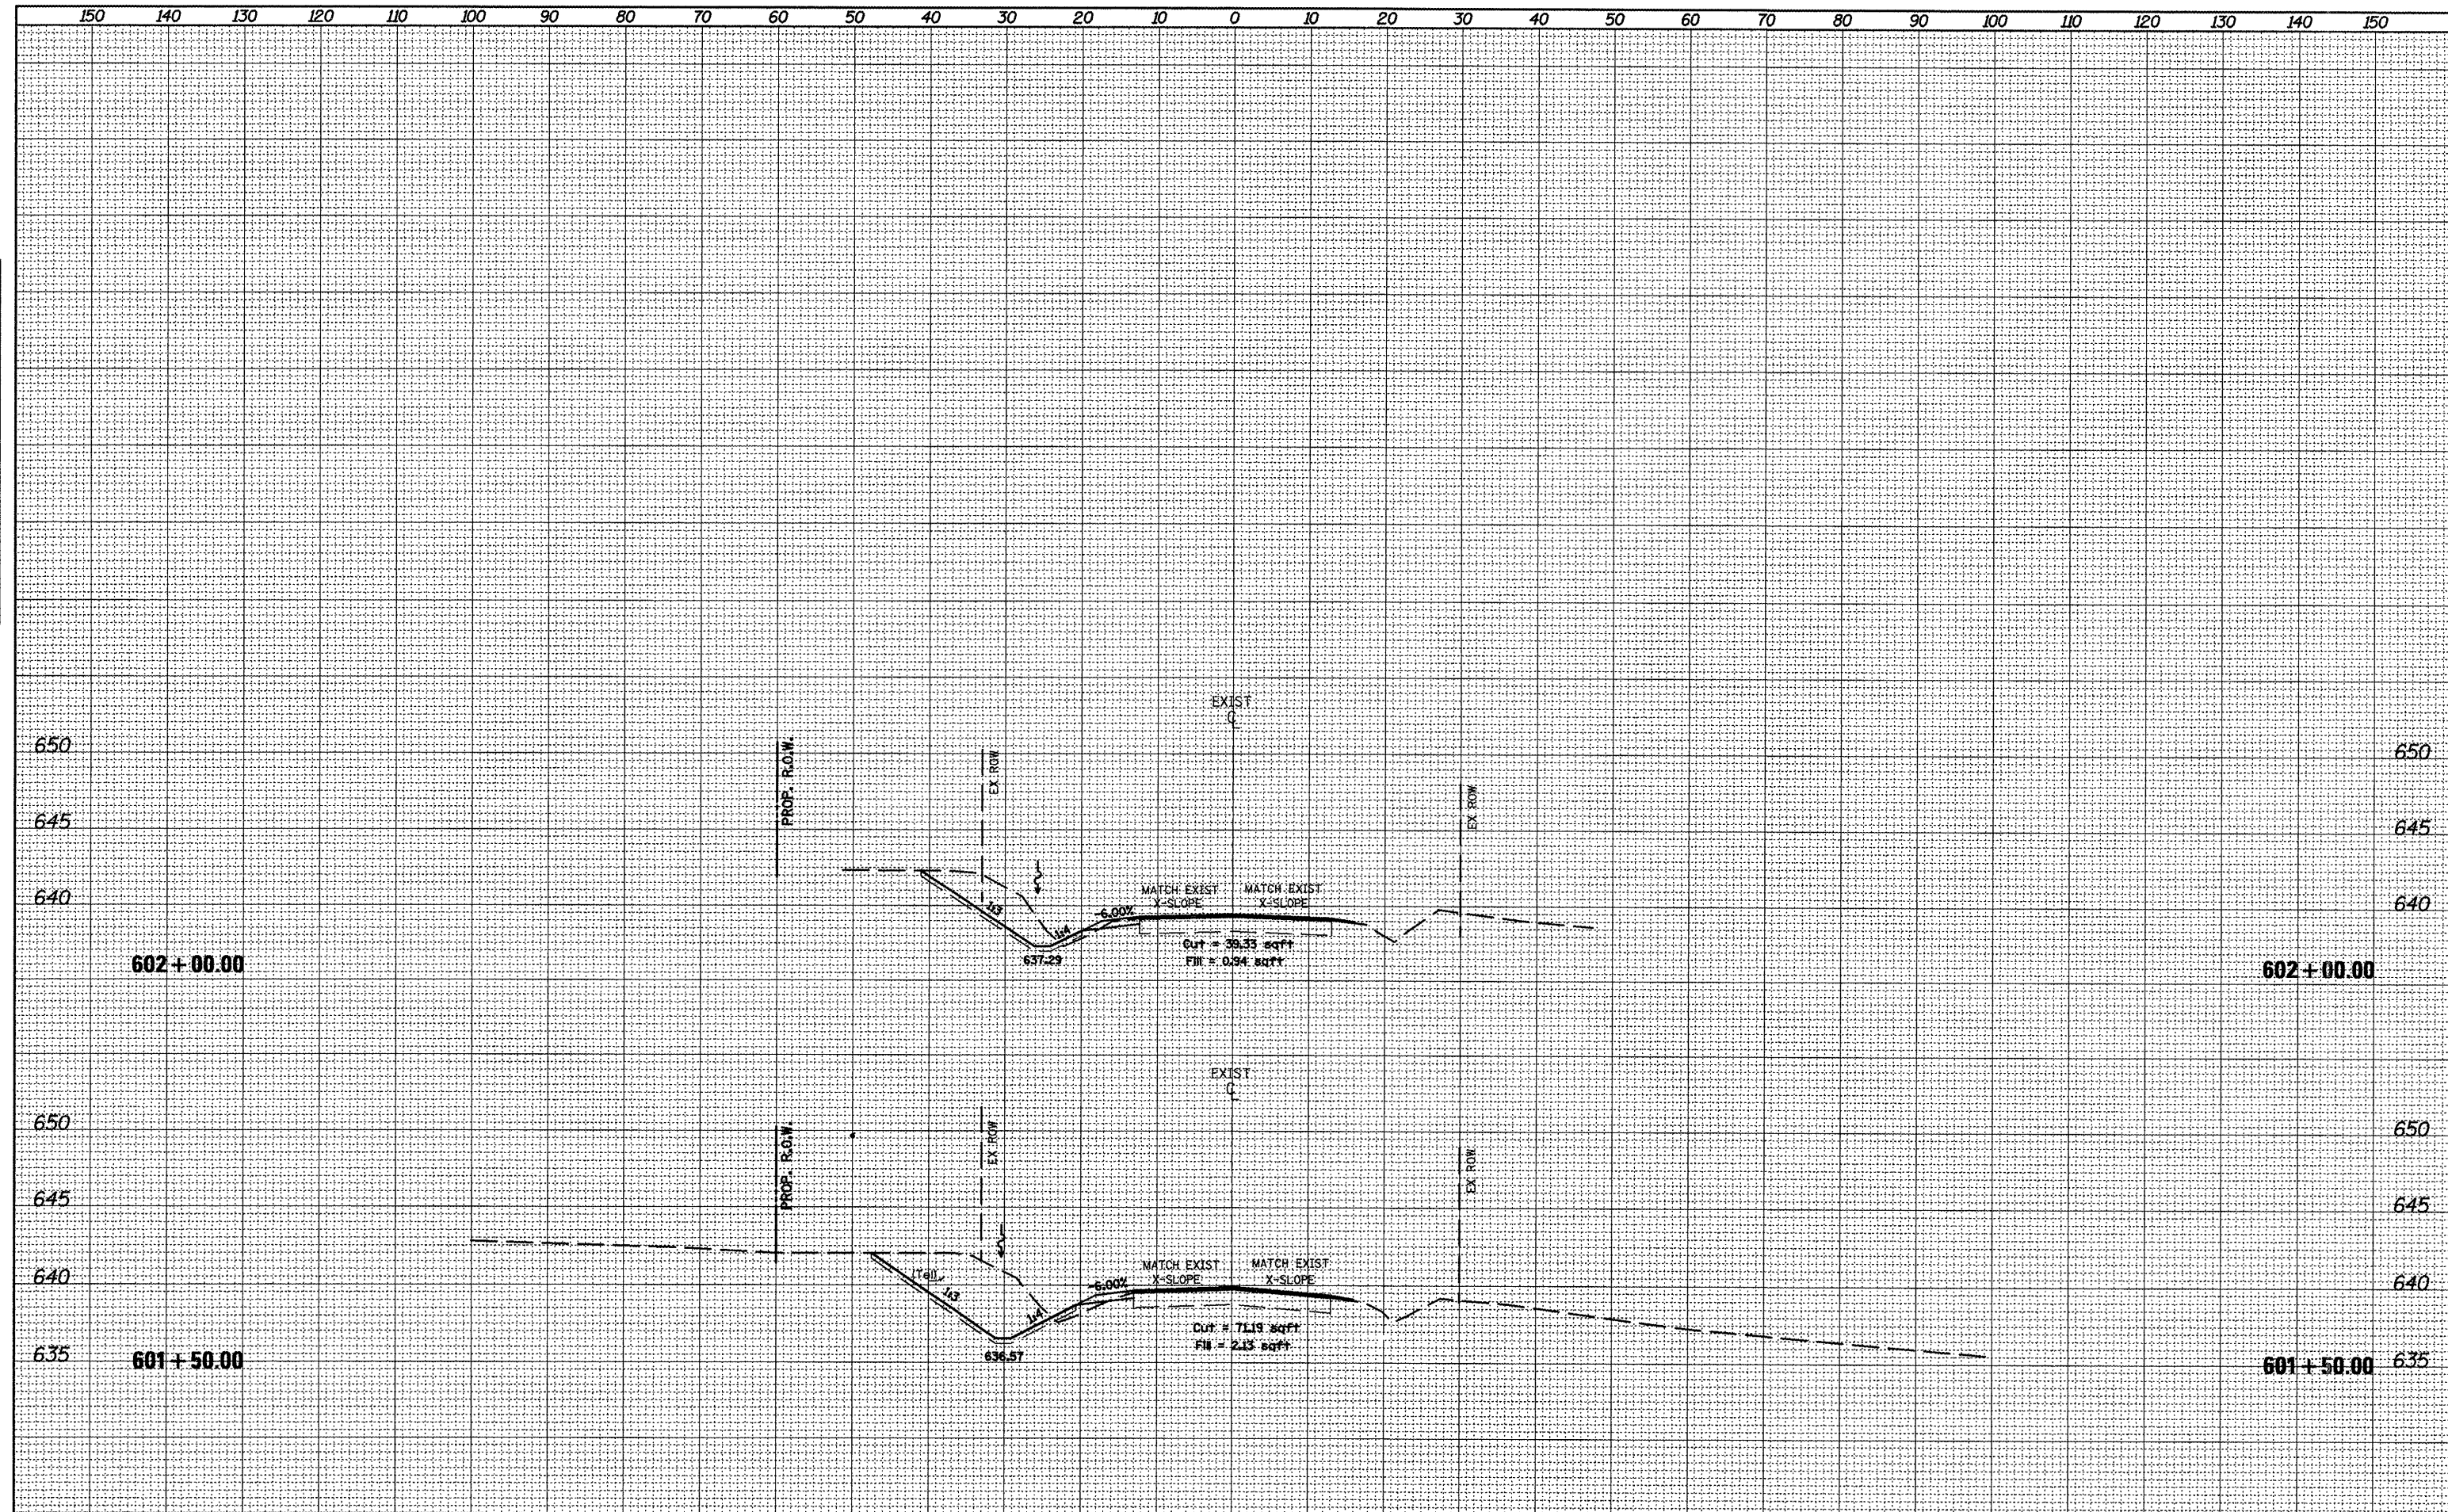

FILE NAME = xsheet27828opt12.dgn

USER NAME = mendezpj

DESIGNED -
DRAWN -
CHECKED -
DATE -

REVISED -
REVISED -
REVISED -
REVISED -

STATE OF ILLINOIS
DEPARTMENT OF TRANSPORTATION

CROSS SECTIONS

SCALE: SHEET NO. OF SHEETS STA. 601+50.00 TO STA. 602+00.00

| | | | | |
|--------------------|------------|----------|------------------|---------------|
| F.A.P. RTE. 685 | SECTION ** | COUNTY * | TOTAL SHEETS 329 | SHEET NO. 323 |
| CONTRACT NO. 68599 | | | | |

ILLINOIS FED. AID PROJECT