


SURVEY PLOTTED
 NOTE BOOK TEMPLATE AREAS CHECKED

SURVEY PLOTTED
 NOTE BOOK TEMPLATE AREAS CHECKED

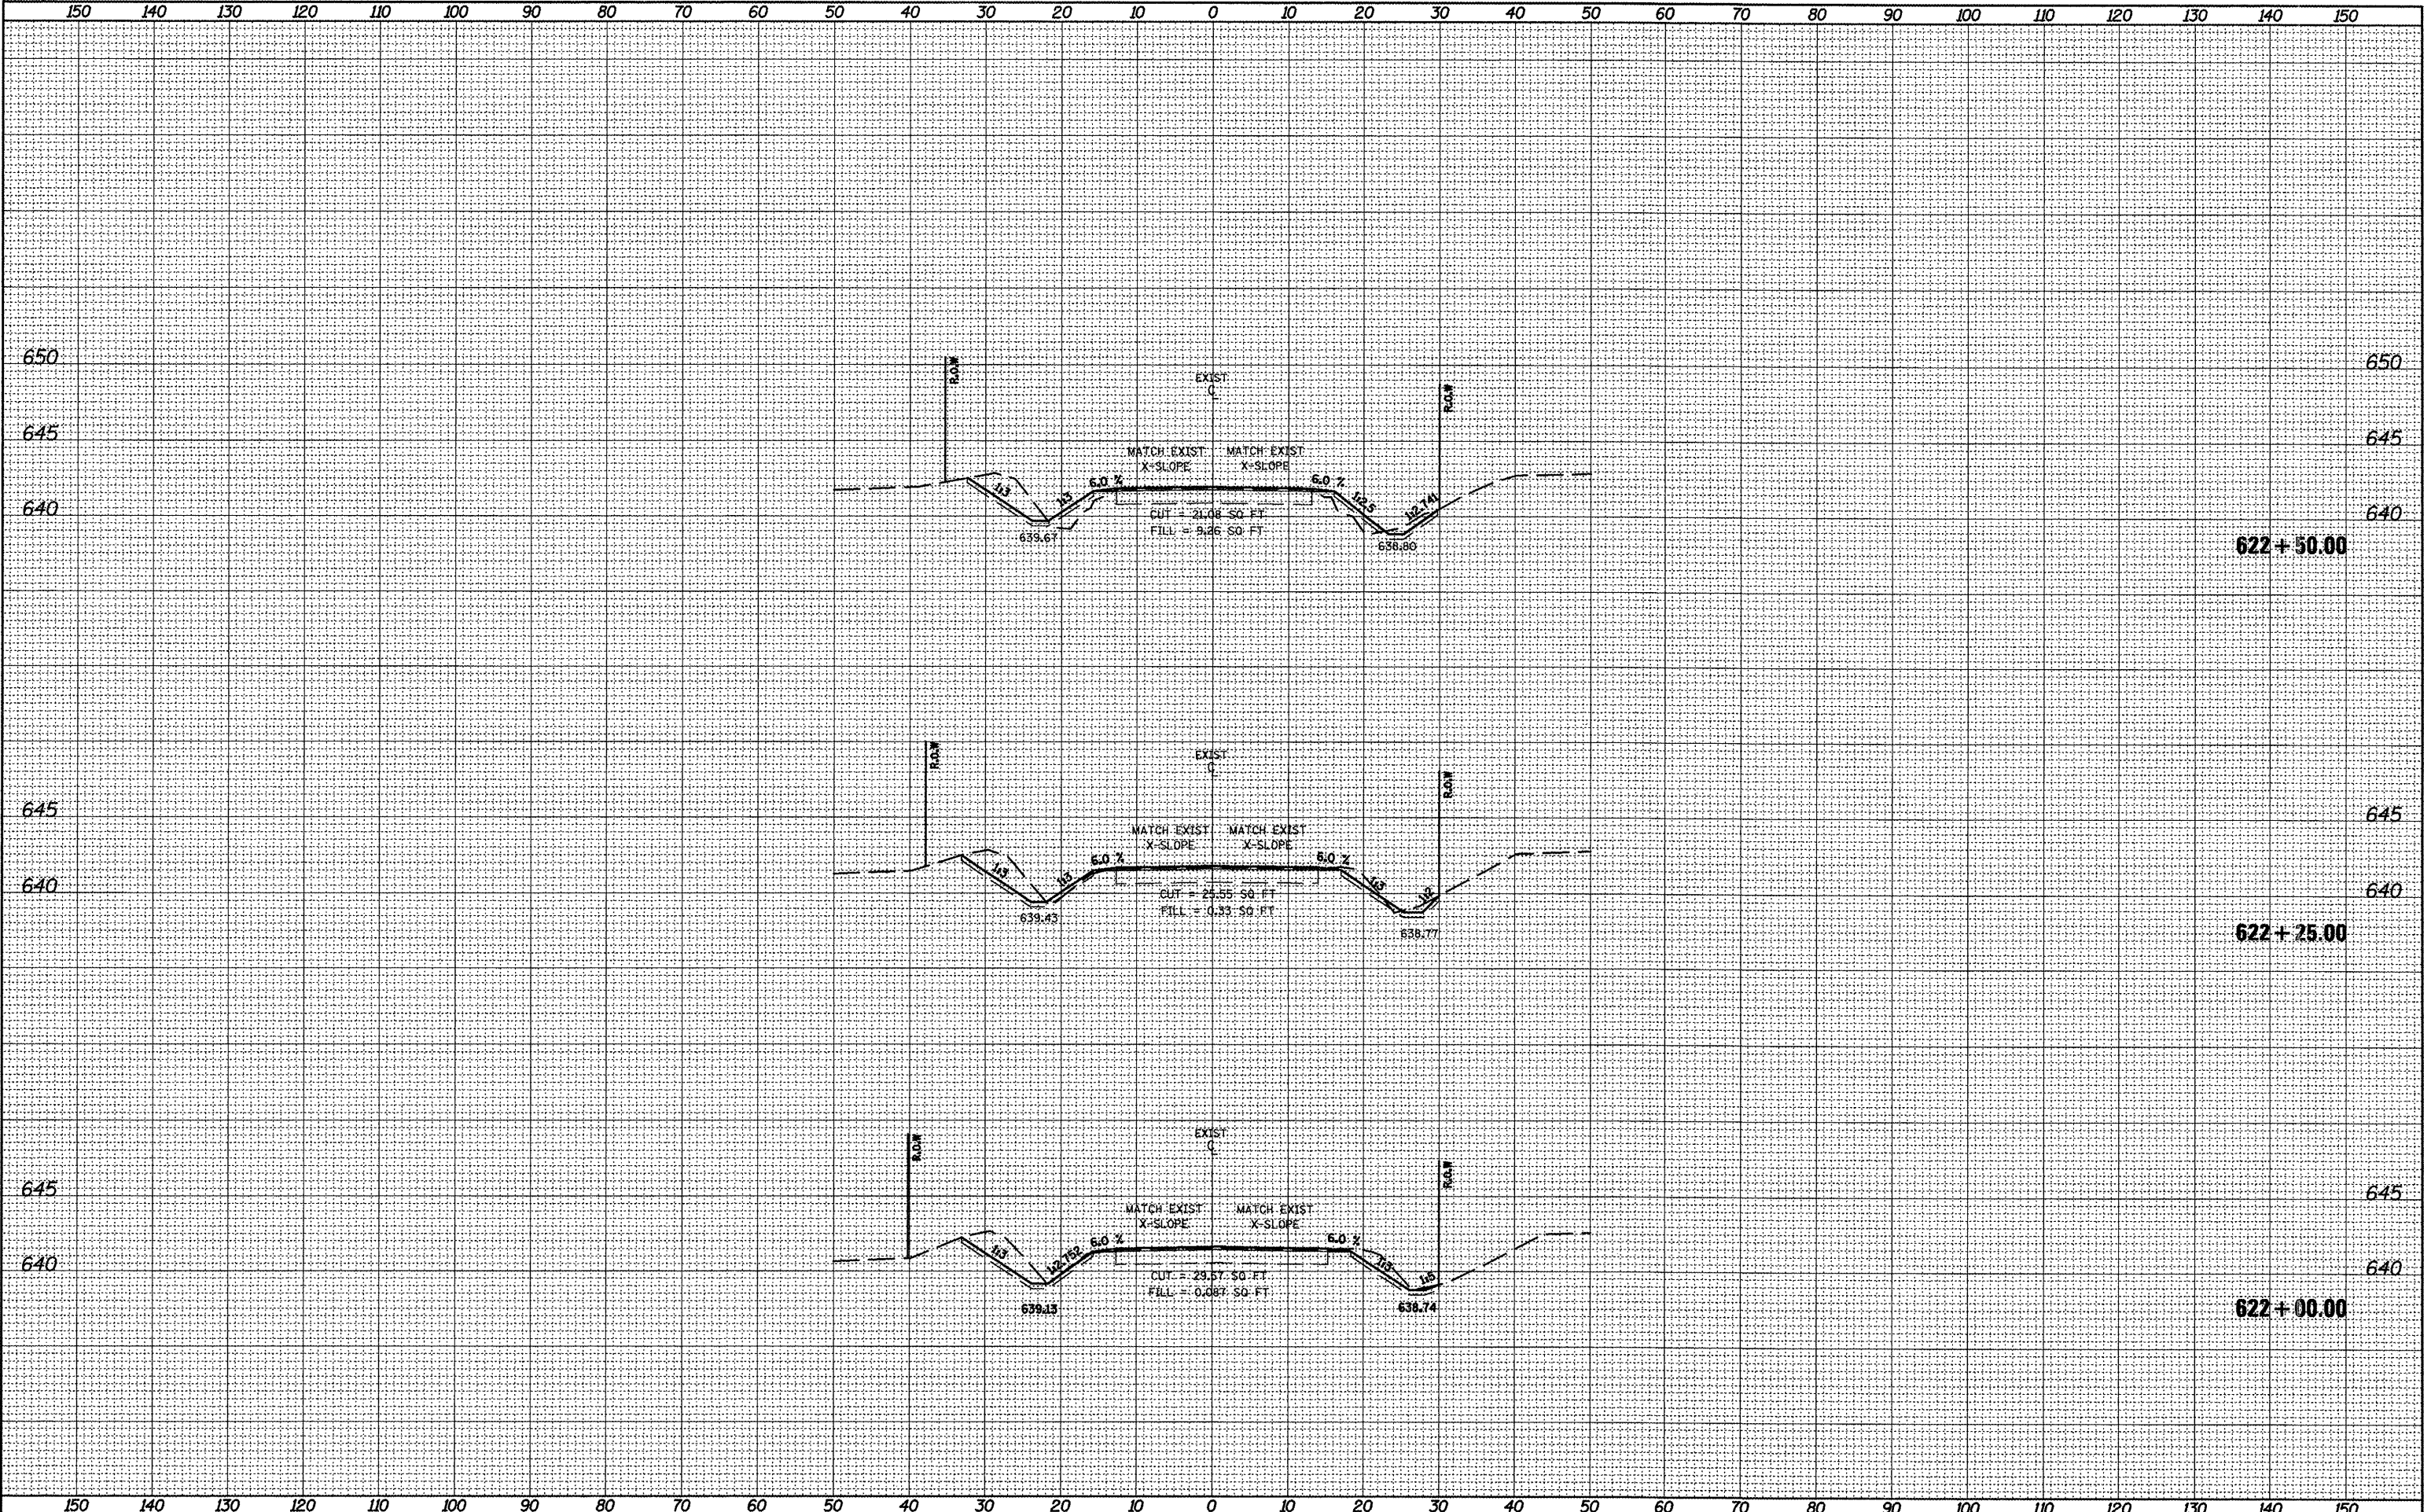

FILE NAME =
 xsheet27828opt2.dgn

USER NAME = mendejzj
 PLOT SCALE = 28.0000' / IN.
 PLOT DATE = 3/25/2011

DESIGNED -	REVISED -
DRAWN -	REVISED -
CHECKED -	REVISED -
DATE -	REVISED -

**STATE OF ILLINOIS
 DEPARTMENT OF TRANSPORTATION**

CROSS SECTIONS
 SCALE: SHEET NO. OF SHEETS STA. 622+00.00 TO STA. 622+50.00

F.A.P. RTE. 685	SECTION **	COUNTY *	TOTAL SHEETS 329	SHEET NO. 324
CONTRACT NO. 68599			ILLINOIS FED. AID PROJECT	

** (37 30RS-3 39RS-5(38)) • Fulton, McDonough