


SURVEYED  
 SURVEY  
 PLOTTED  
 NOTE BOOK  
 TEMPLATE  
 AREAS  
 AREAS CHECKED

SURVEYED  
 SURVEY  
 PLOTTED  
 NOTE BOOK  
 TEMPLATE  
 AREAS  
 AREAS CHECKED

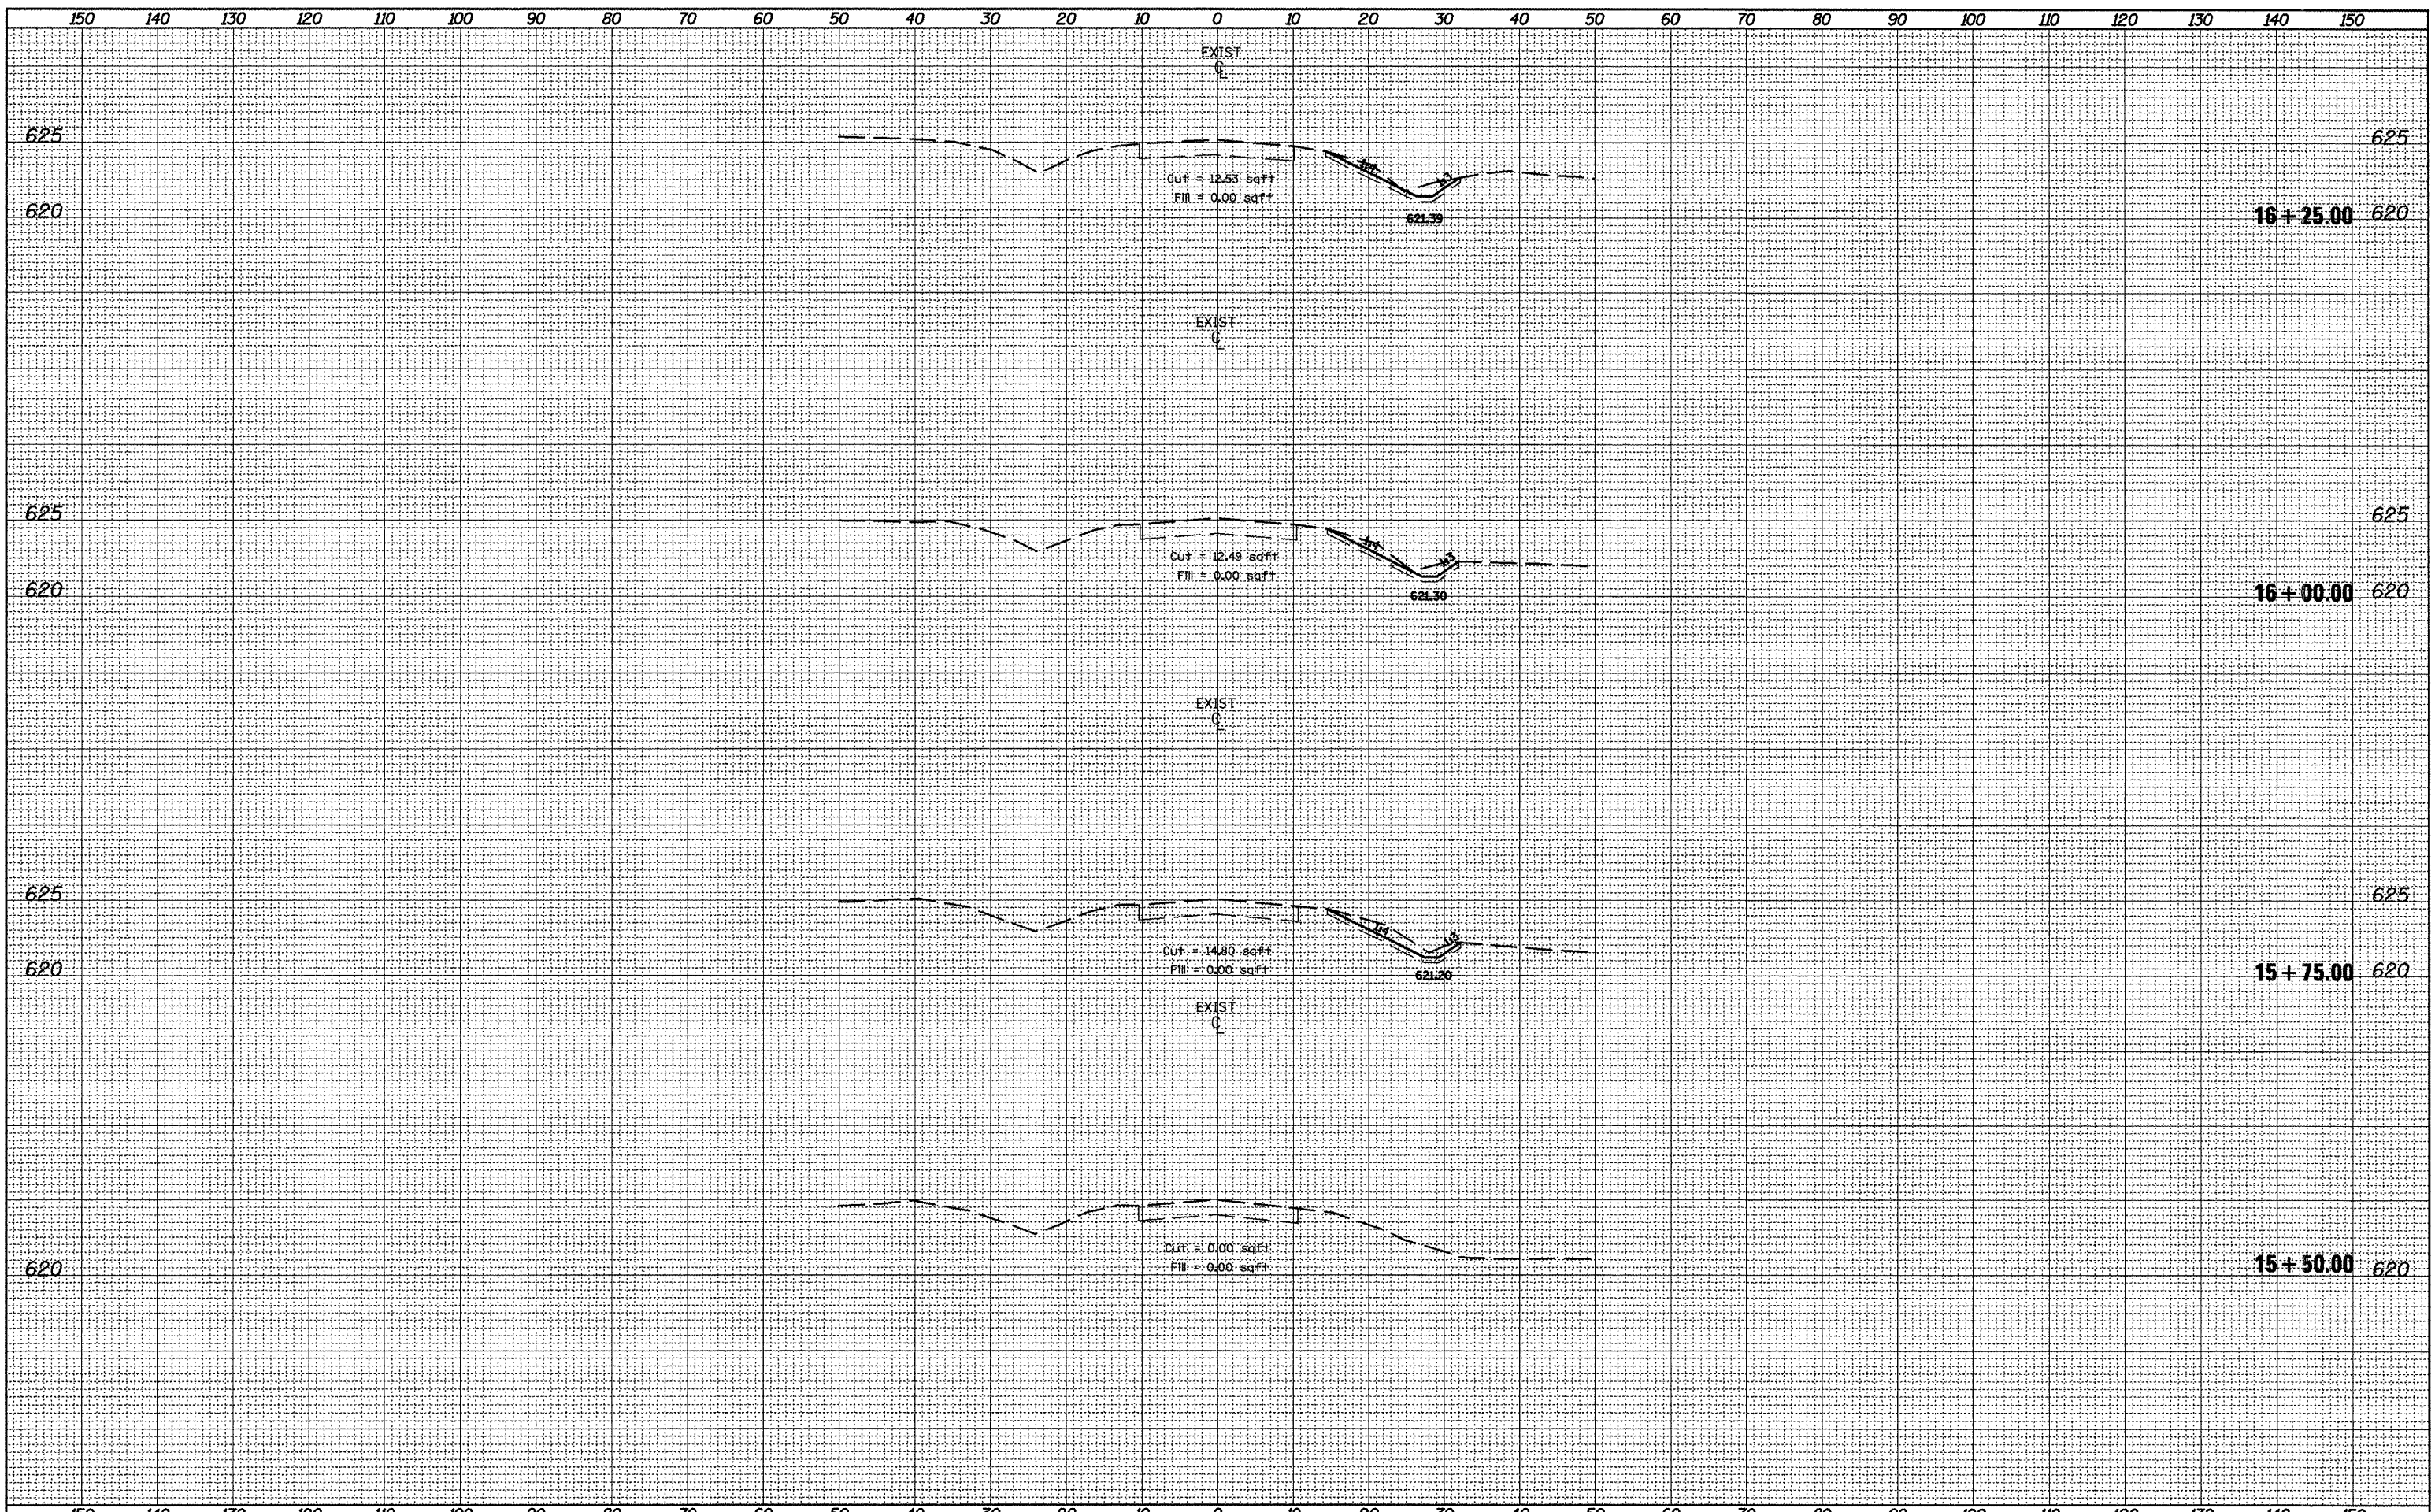

FILE NAME =  
 xssheet-culvert6&7.dgn

USER NAME = mendezp.j  
 PLT SCALE = 20.0000' / IN.  
 PLT DATE = 3/25/2011

DESIGNED -	REVISED -
DRAWN -	REVISED -
CHECKED -	REVISED -
DATE -	REVISED -

**STATE OF ILLINOIS**  
**DEPARTMENT OF TRANSPORTATION**

**CROSS SECTIONS - CH 15**  
 SCALE: SHEET NO. OF SHEETS STA. 15+50.00 TO STA. 16+25.00

F.A.P. RTE.	SECTION	COUNTY	TOTAL SHEETS	SHEET NO.
685	**	*	329	326
CONTRACT NO. 68599			ILLINOIS FED. AID PROJECT	