


STAGE CONSTRUCTION DETAIL LOCATION #1

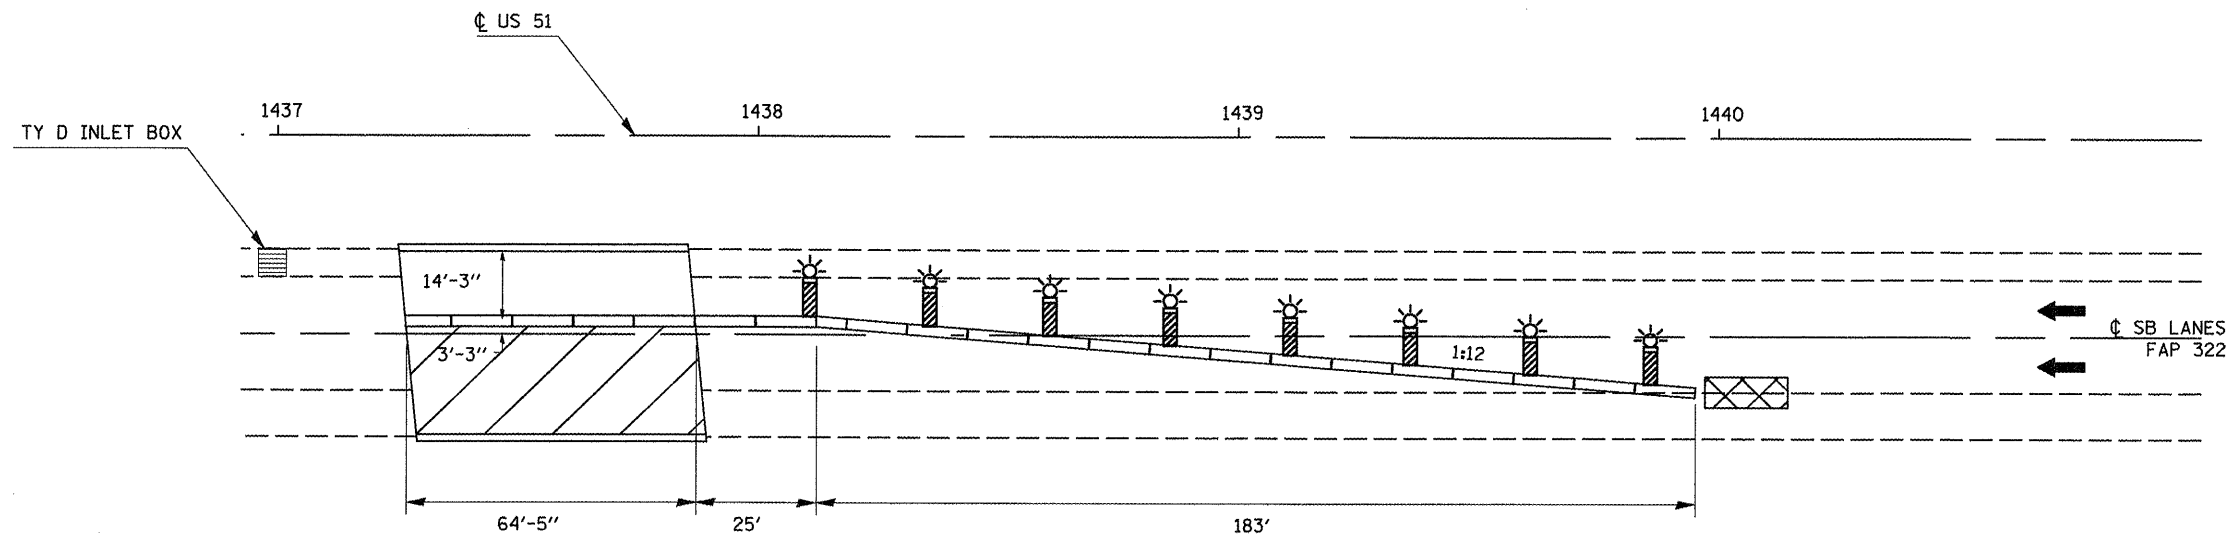






NOTES

ALL DETAILS NOT SHOWN ARE TO BE PER THE REQUIREMENTS OF TC&P STDS. 701400 AND 701402.

FOR ADDITIONAL TRAFFIC CONTROL DETAILS, SEE THE TRAFFIC CONTROL PLAN IN THE CONTRACT PROVISIONS.

THE COST OF FURNISHING, ERECTING, MAINTAINING, AND REMOVING THE VERTICAL PANELS WITH LIGHTS SHALL BE CONSIDERED INCLUDED IN THE TC&P STD. 701402 ITEM.

 LEGEND

-  VERTICAL PANELS WITH LIGHT @ 25' CENTER (4 EACH STAGE)
-  TRAFFIC
-  TEMPORARY WATER FILLED BARRIER
-  WORK AREA
-  TEMPORARY IMPACT ATTENUATOR

* FAP 322 / FAP 315
 ** POSTING MITIGATION FY2011-2
 *** DEWITT / MCLEAN

FILE NAME = c:\pw_work\pw\dot\kayab\024861\05700	USER NAME = kayab 5-shd-Detail.dgn	DESIGNED - GMS	REVISED -
		DRAWN - GMS	REVISED -
	PLOT SCALE = 40,000 ¹ / IN.	CHECKED -	REVISED -
	PLOT DATE = 2/4/2011	DATE -	REVISED -

**STATE OF ILLINOIS
DEPARTMENT OF TRANSPORTATION**

**STAGE CONSTRUCTION DETAIL
S.N. 020-0047**

SCALE: SHEET NO. OF SHEETS STA. TO STA.

F.A.P. RTE.	SECTION	COUNTY	TOTAL SHEETS	SHEET NO.
*	**	***	16	6
CONTRACT NO. 70895				
FED. ROAD DIST. NO. ILLINOIS FED. AID PROJECT				