



PLAN	SURVEYED	BY	DATE
	PLOTTED		
	CHECKED		
	AT		
	NO. CAD FILE NAME		

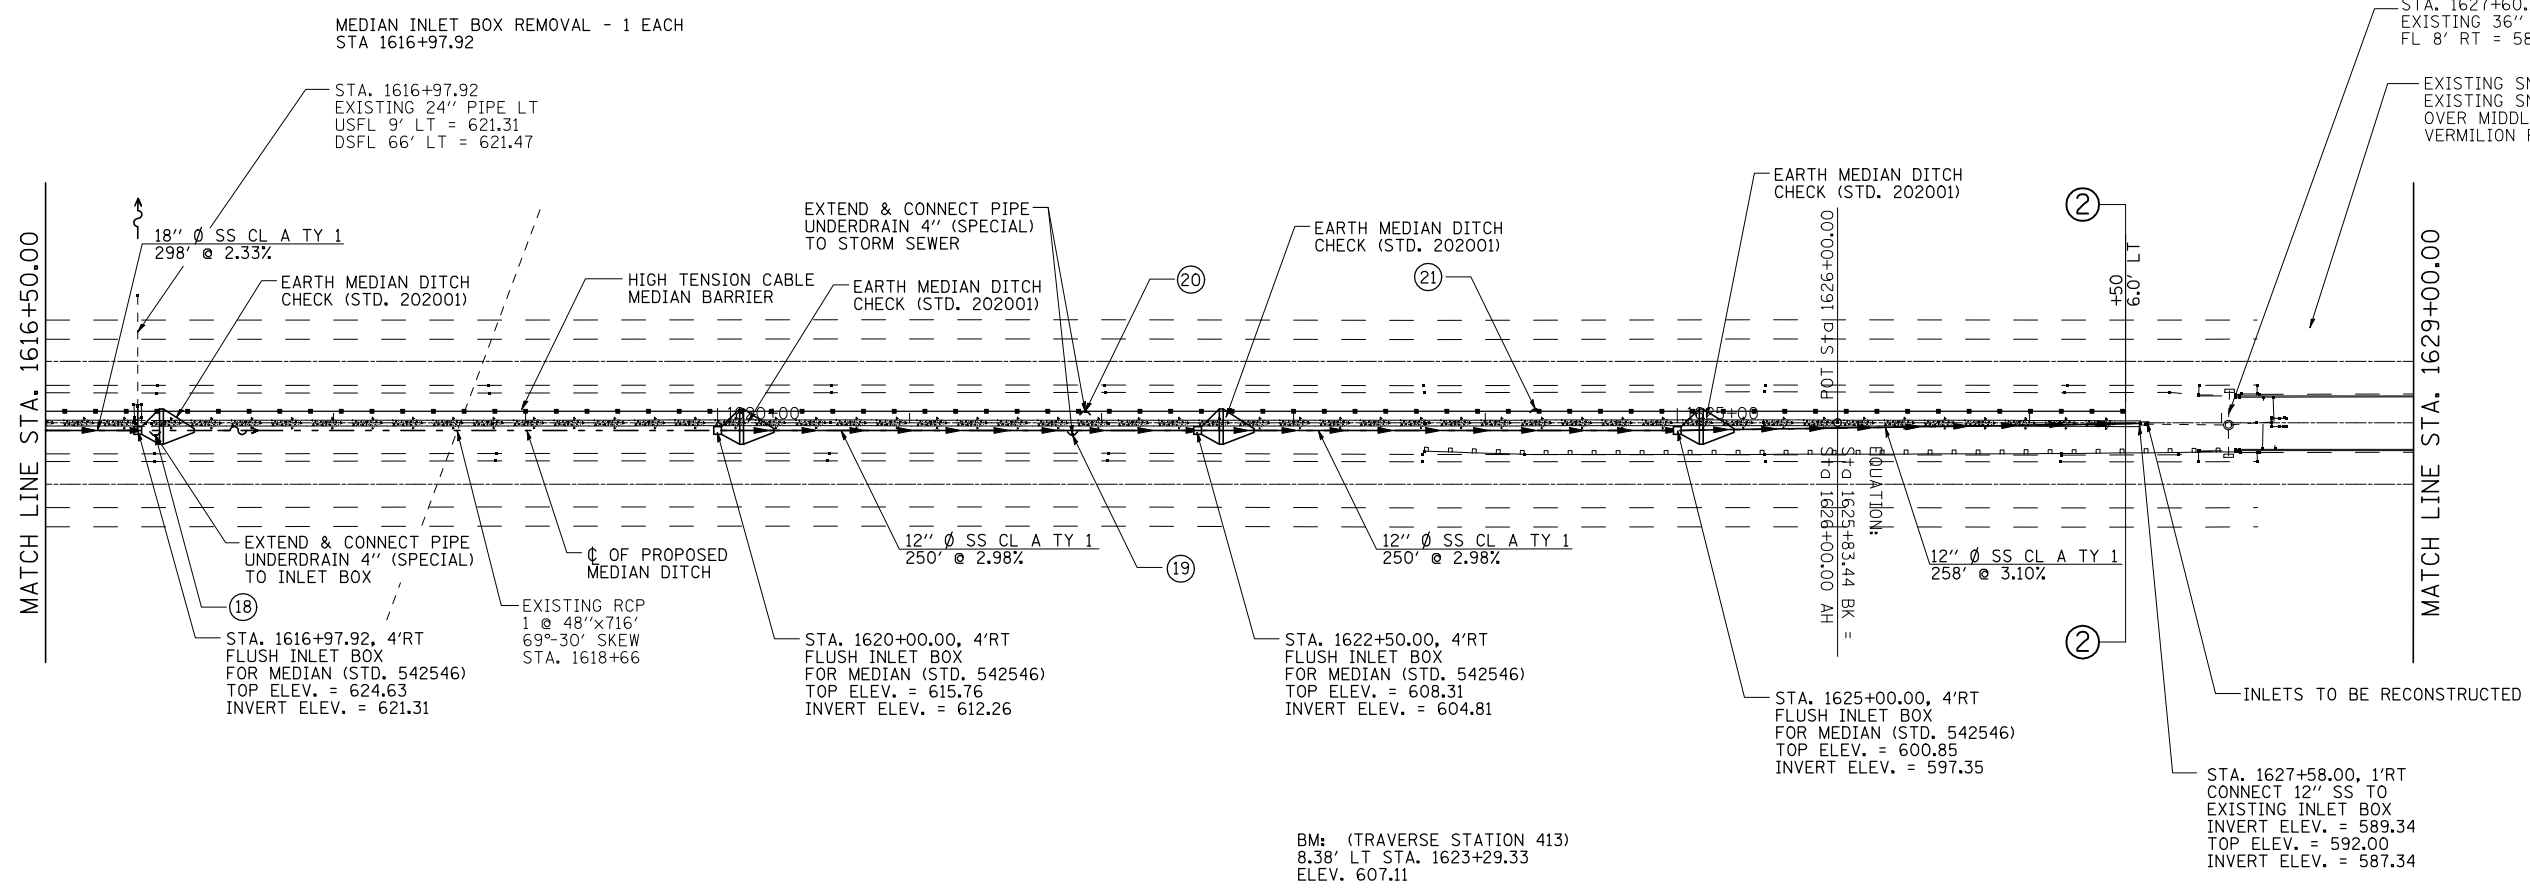

PROFILE	SURVEYED	BY	DATE
	PLOTTED		
	CHECKED		
	AT		
	NO. STRUCTURE NOTATION CHKD		

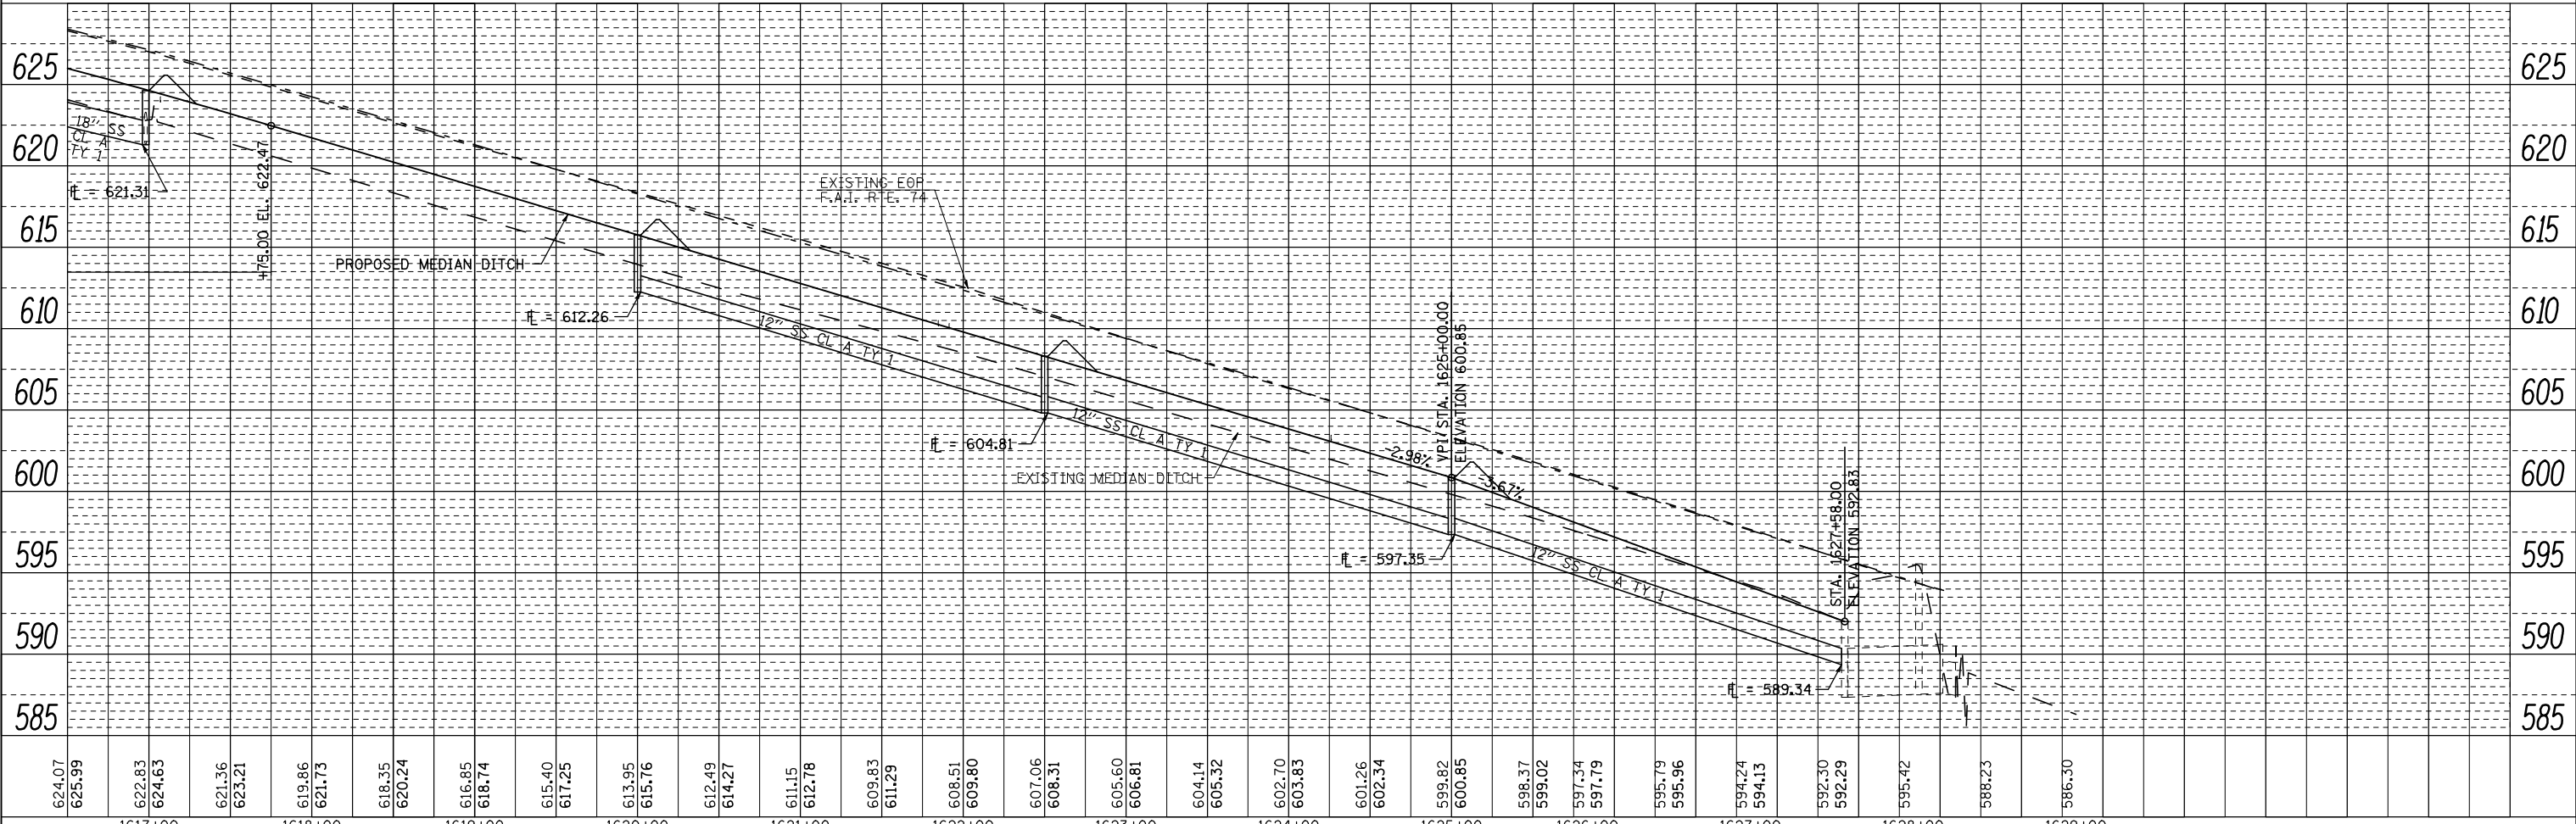

FILE NAME =	USER NAME = *USER*	DESIGNED -	REVISED -	STATE OF ILLINOIS DEPARTMENT OF TRANSPORTATION	PLAN & PROFILE F.A.I. 74	F.A.I. RTE. =	SECTION	COUNTY	TOTAL SHEETS	SHEET NO.
FILEL		DRAWN -	REVISED -			74	HSIP FY2011-4	VERMILION	88	13
		CHECKED -	REVISED -			CONTRACT NO. 70910				
		DATE -	REVISED -			ILLINOIS FED. AID PROJECT				

SCALE: SHEET NO. 4 OF 13 SHEETS STA. 1616+50.00 TO STA. 1629+00.00