


PLAN	SURVEYED	BY	DATE
	PLOTTED		
	CHECKED		
	ALIGNED		
	CAD FILE NAME		
	NO.		

PROFILE	SURVEYED	BY	DATE
	GRADES CHECKED		
	STRUCTURE		
	NOTATIS CHKD		
	NO.		

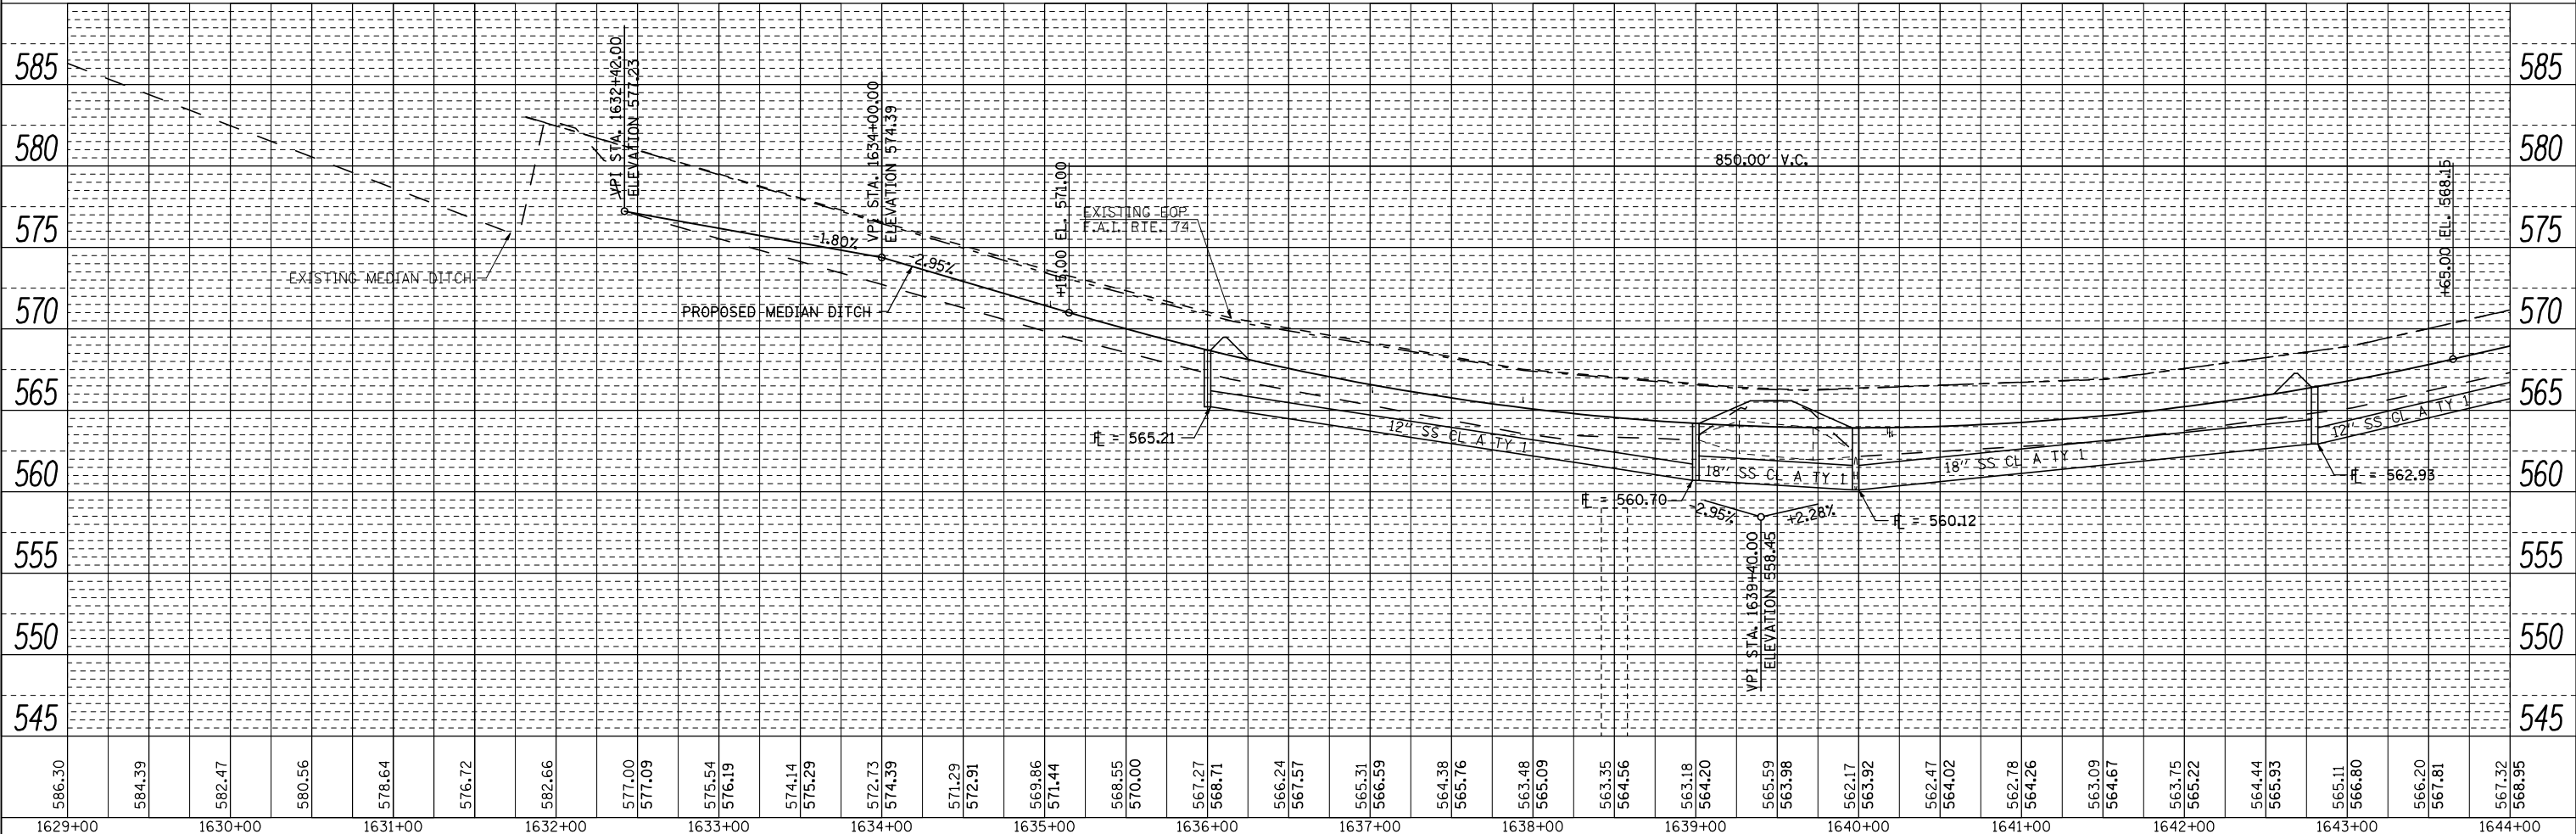

FILE NAME =	USER NAME = *USER*	DESIGNED -	REVISED -	<p align="center">STATE OF ILLINOIS DEPARTMENT OF TRANSPORTATION</p> <p align="center">PLAN & PROFILE F.A.I. 74</p>	F.A.I. RTE. =	SECTION	COUNTY	TOTAL SHEETS	SHEET NO.
FILEL		DRAWN -	REVISED -		74	HSIP FY2011-4	VERMILION	88	14
		CHECKED -	REVISED -		SCALE:				CONTRACT NO. 70910
		DATE -	REVISED -		SHEET NO. 5 OF 13 SHEETS	STA. 1629+00.00 TO STA. 1644+00.00			ILLINOIS FED. AID PROJECT