



PLAN	SURVEYED	BY	DATE
	PLOTTED		
	CHECKED		
	ATTEMPT		
	CADD FILE NAME		
	NO.		

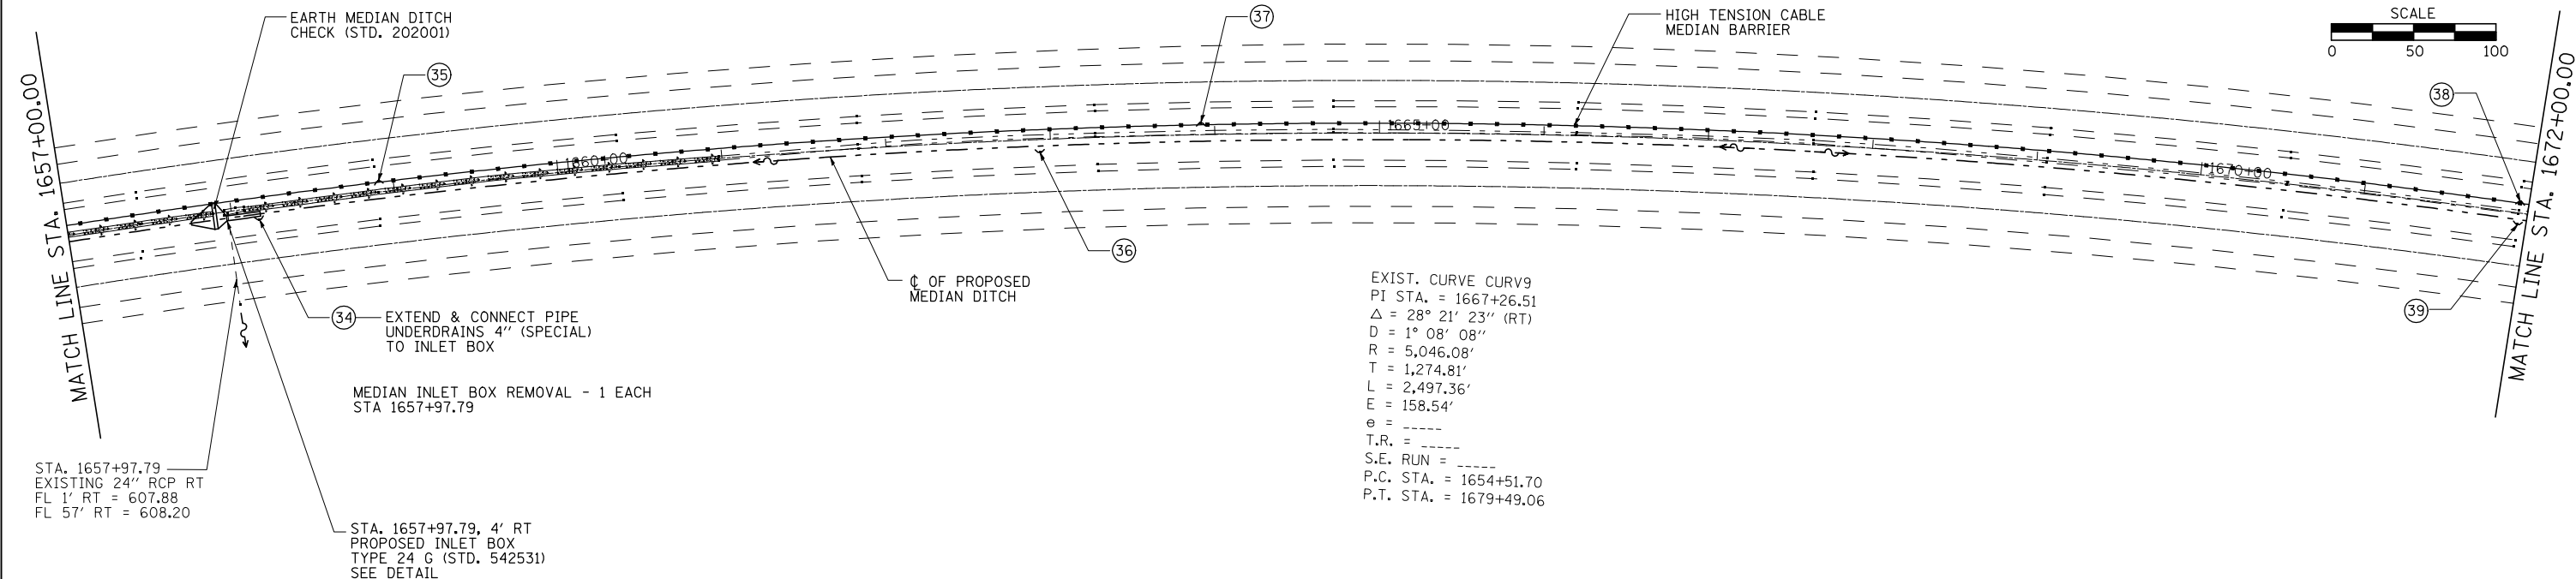

PROFILE	SURVEYED	BY	DATE
	PLOTTED		
	GRADES CHECKED		
	STRUCTURE		
	NOTATIS CHKD		
	NO.		

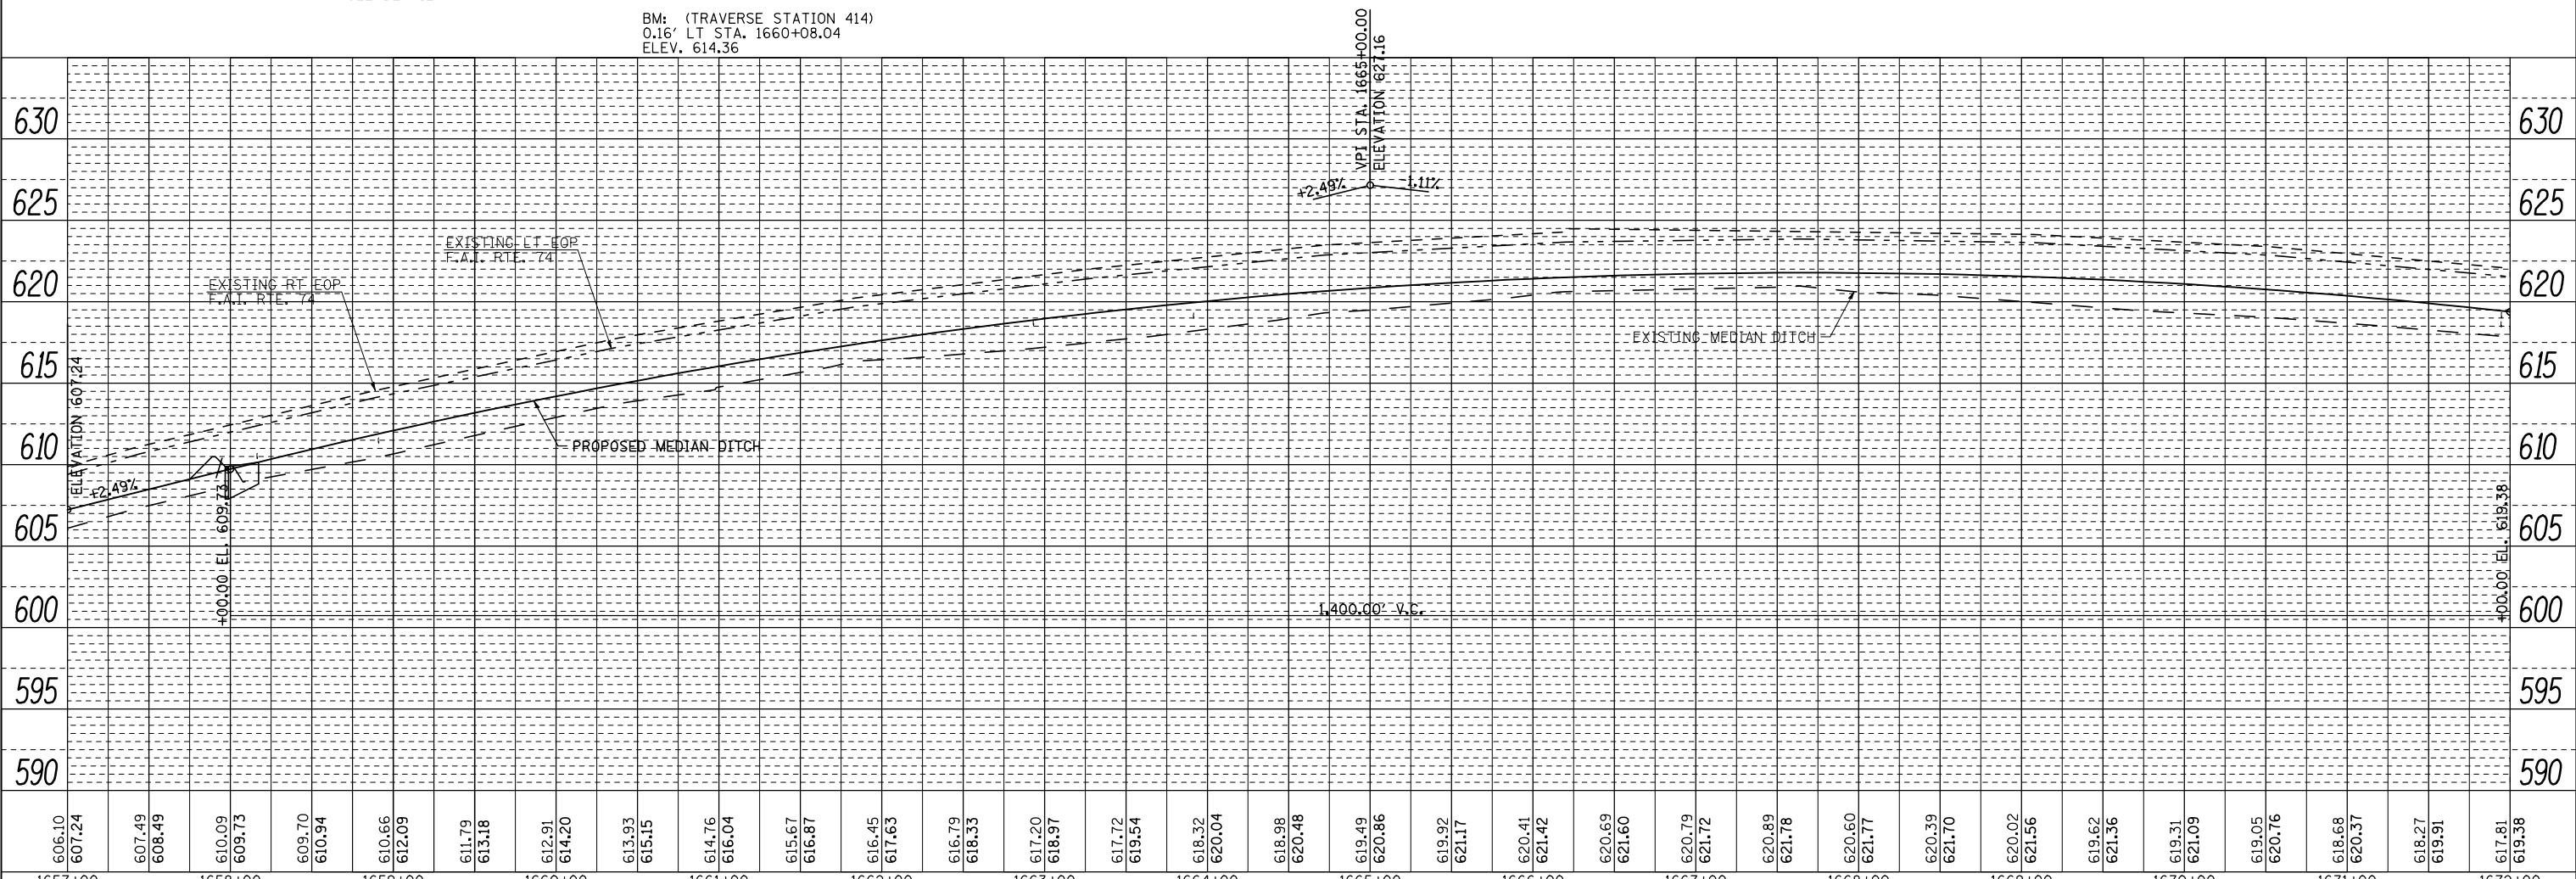

FILE NAME =	USER NAME = *USER*	DESIGNED -	REVISED -	STATE OF ILLINOIS DEPARTMENT OF TRANSPORTATION	PLAN & PROFILE F.A.I. 74		F.A.I. RTE. =	SECTION	COUNTY	TOTAL SHEETS	SHEET NO.
FILEL		DRAWN -	REVISED -		74	HSIP FY2011-4	VERMILION	88	16		
		CHECKED -	REVISED -		SCALE: SHEET NO. 7 OF 13 SHEETS STA. 1657+00.00 TO STA. 1672+00.00		CONTRACT NO. 70910				
		DATE -	REVISED -				ILLINOIS FED. AID PROJECT				