


|               |               |    |      |
|---------------|---------------|----|------|
| PLAN          | SURVEYED      | BY | DATE |
|               | PLOTTED       |    |      |
|               | CHECKED       |    |      |
|               | ATTEMPT       |    |      |
|               | CAD FILE NAME |    |      |
| NOTE BOOK NO. |               |    |      |

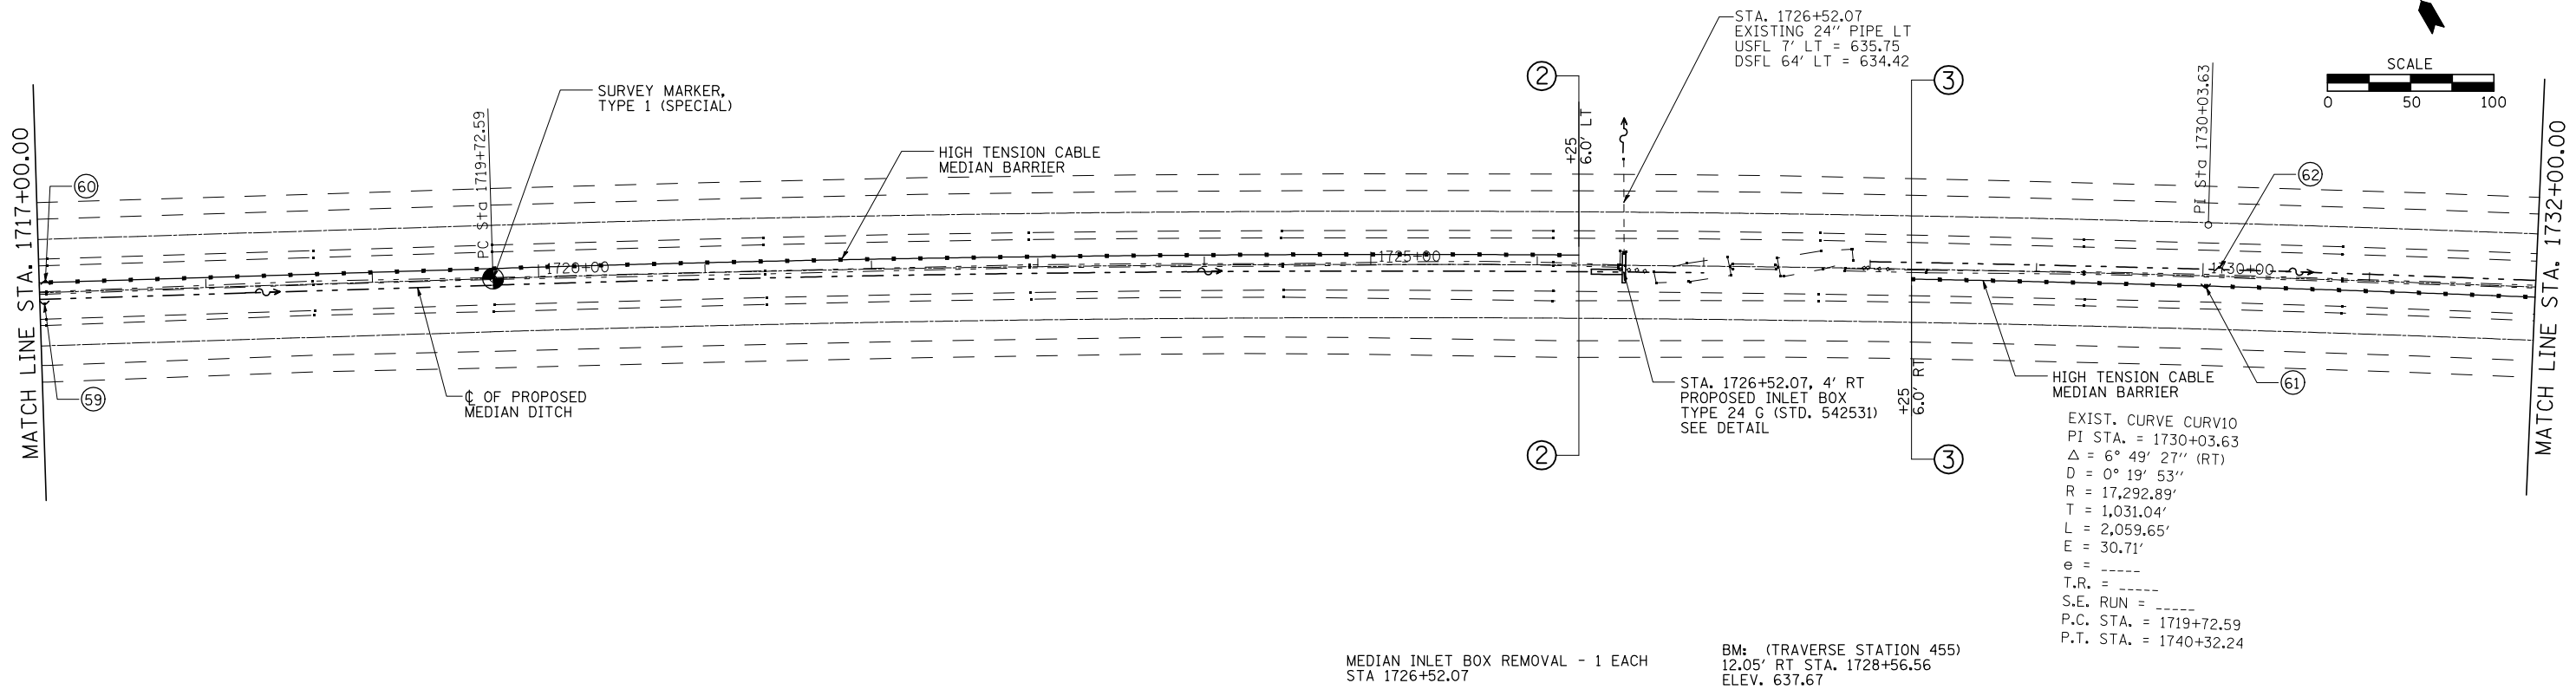


EXIST. CURVE CURV10  
 PI STA. = 1730+03.63  
 $\Delta = 6^\circ 49' 27''$  (RT)  
 $D = 0^\circ 19' 53''$   
 $R = 17,292.89'$   
 $T = 1,031.04'$   
 $L = 2,059.65'$   
 $E = 30.71'$   
 $e = \text{---}$   
 $T.R. = \text{---}$   
 $S.E. \text{ RUN} = \text{---}$   
 $P.C. \text{ STA.} = 1719+72.59$   
 $P.T. \text{ STA.} = 1740+32.24$

MEDIAN INLET BOX REMOVAL - 1 EACH  
 STA 1726+52.07

BM: (TRAVERSE STATION 455)  
 12.05' RT STA. 1728+56.56  
 ELEV. 637.67

|               |               |    |      |
|---------------|---------------|----|------|
| PROFILE       | SURVEYED      | BY | DATE |
|               | PLOTTED       |    |      |
|               | CHECKED       |    |      |
|               | STRUCTURE     |    |      |
|               | NOTATION CHKD |    |      |
| NOTE BOOK NO. |               |    |      |

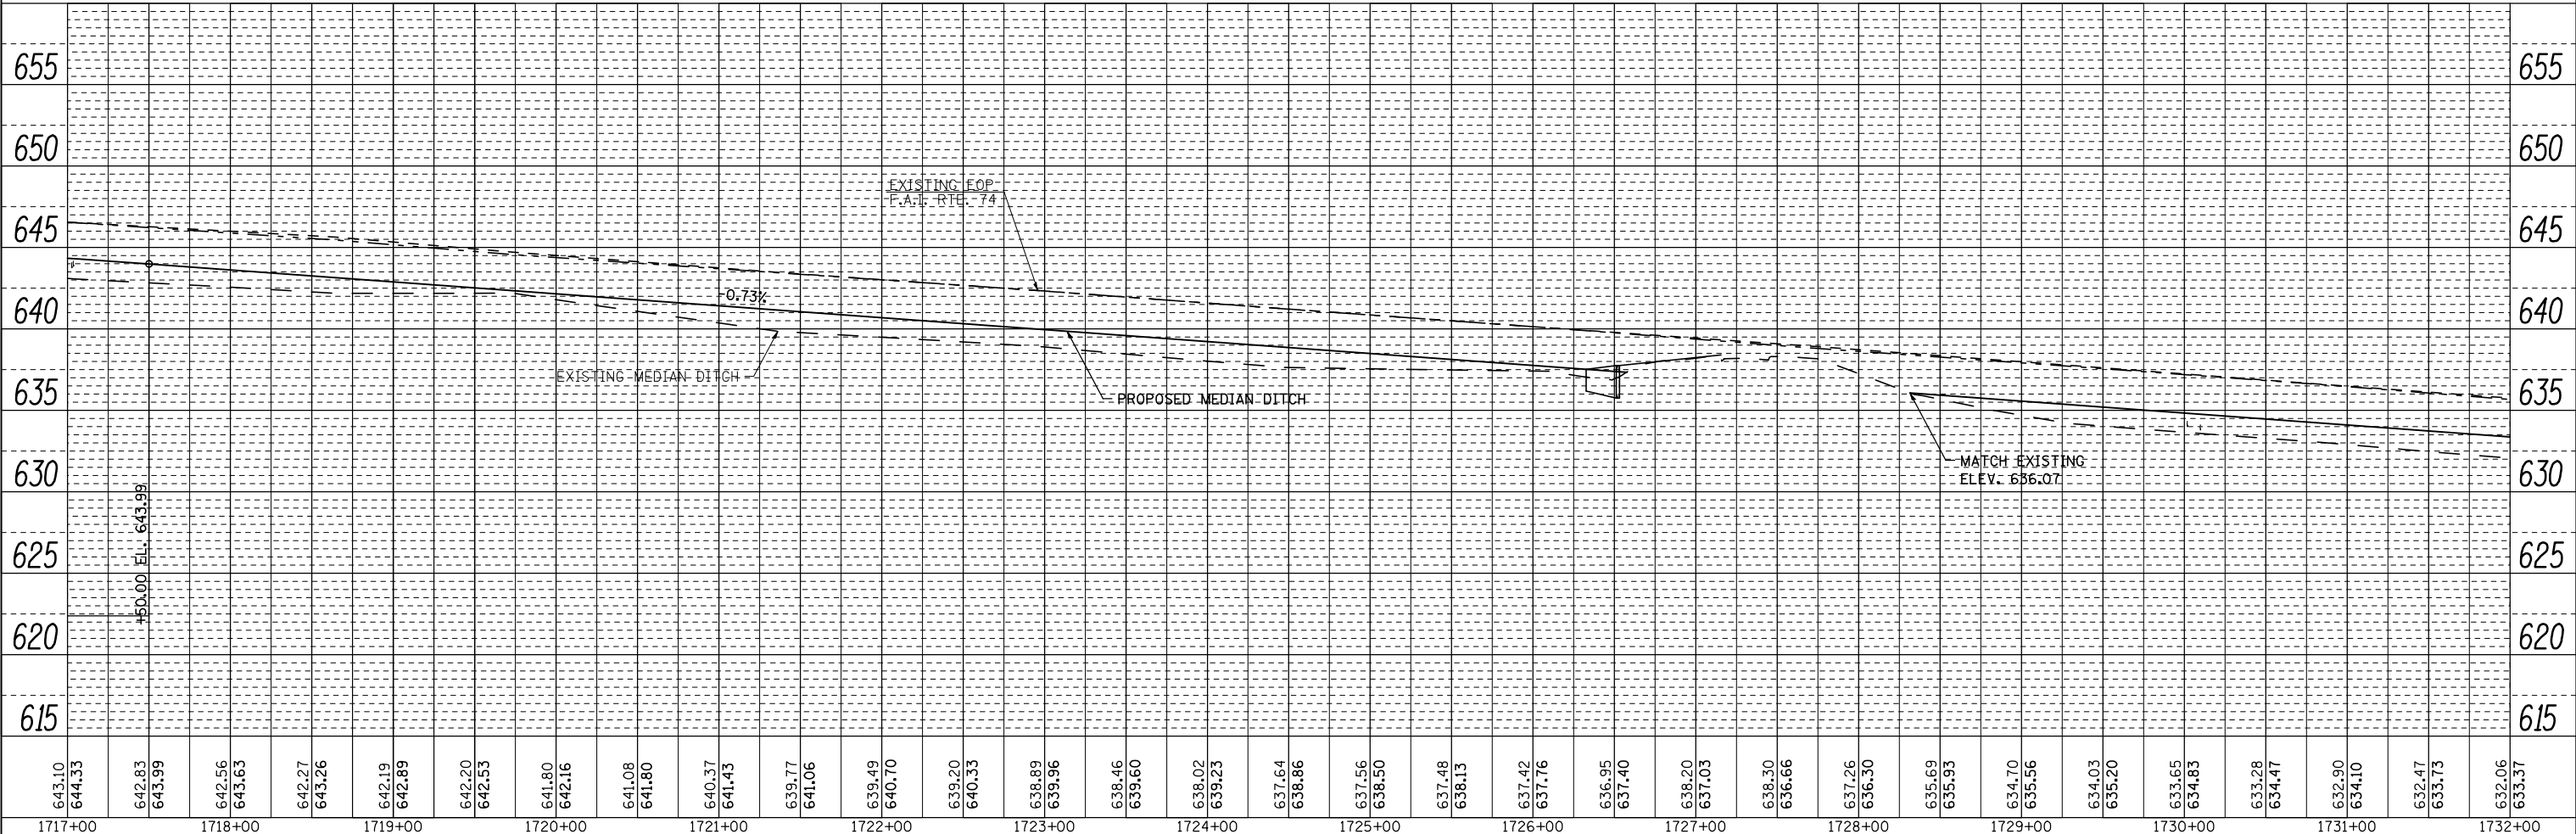

|             |                    |            |           |   |   |                           |               |           |              |           |  |
|-------------|--------------------|------------|-----------|---|---|---------------------------|---------------|-----------|--------------|-----------|--|
| FILE NAME = | USER NAME = *USER* | DESIGNED - | REVISED - | <p align="center"><b>STATE OF ILLINOIS</b><br/> <b>DEPARTMENT OF TRANSPORTATION</b></p> | <p align="center"><b>PLAN &amp; PROFILE</b><br/> <b>F.A.I. 74</b></p> | F.A.I. RTE. =             | SECTION       | COUNTY    | TOTAL SHEETS | SHEET NO. |  |
| *FILEL*     |                    | DRAWN -    | REVISED - |   |   | 74                        | HSIP FY2011-4 | VERMILION | 88           | 20        |  |
|             |                    | CHECKED -  | REVISED - |   |   | CONTRACT NO. 70910        |               |           |              |           |  |
|             |                    | DATE -     | REVISED - |   |   | ILLINOIS FED. AID PROJECT |               |           |              |           |  |