



PLAN	SURVEYED	DATE
NOTE BOOK	PLOTTED	BY
NO.	CHECKED	
	ALIGNED	
	FILE NAME	

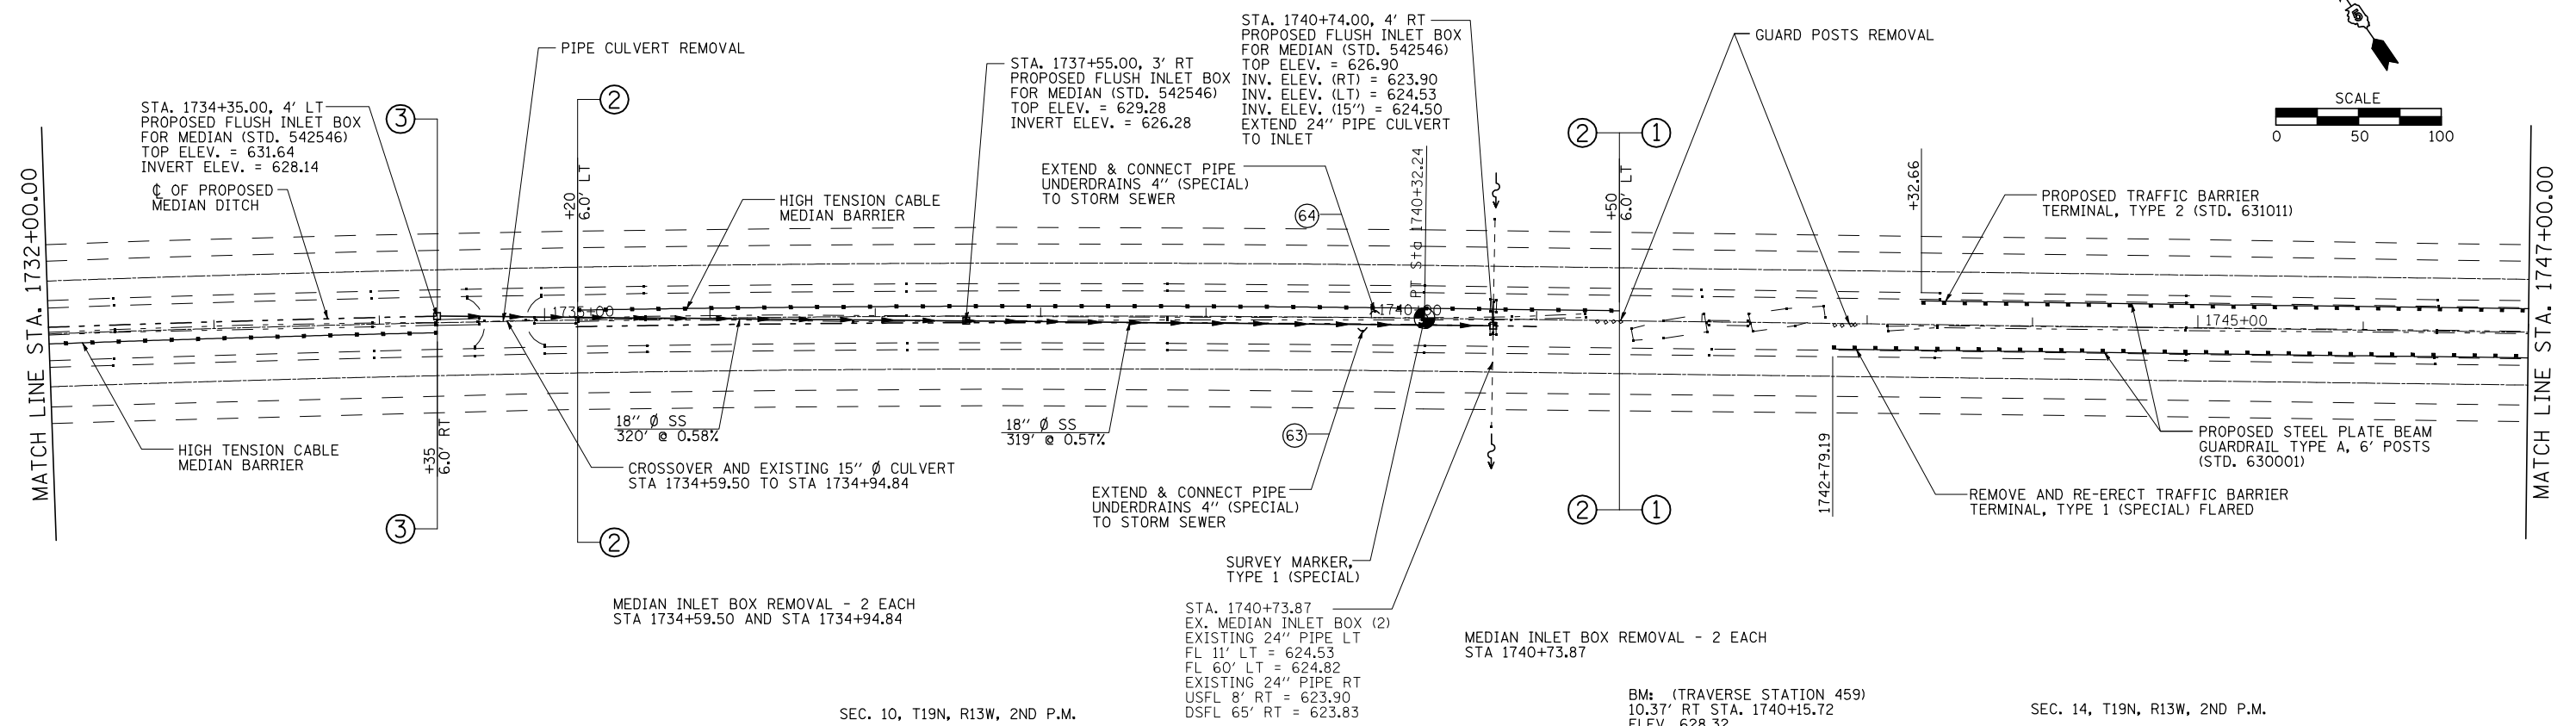

PROFILE	SURVEYED	DATE
NOTE BOOK	GRADES CHECKED	BY
NO.	STRUCTURE	
	NOTATION	

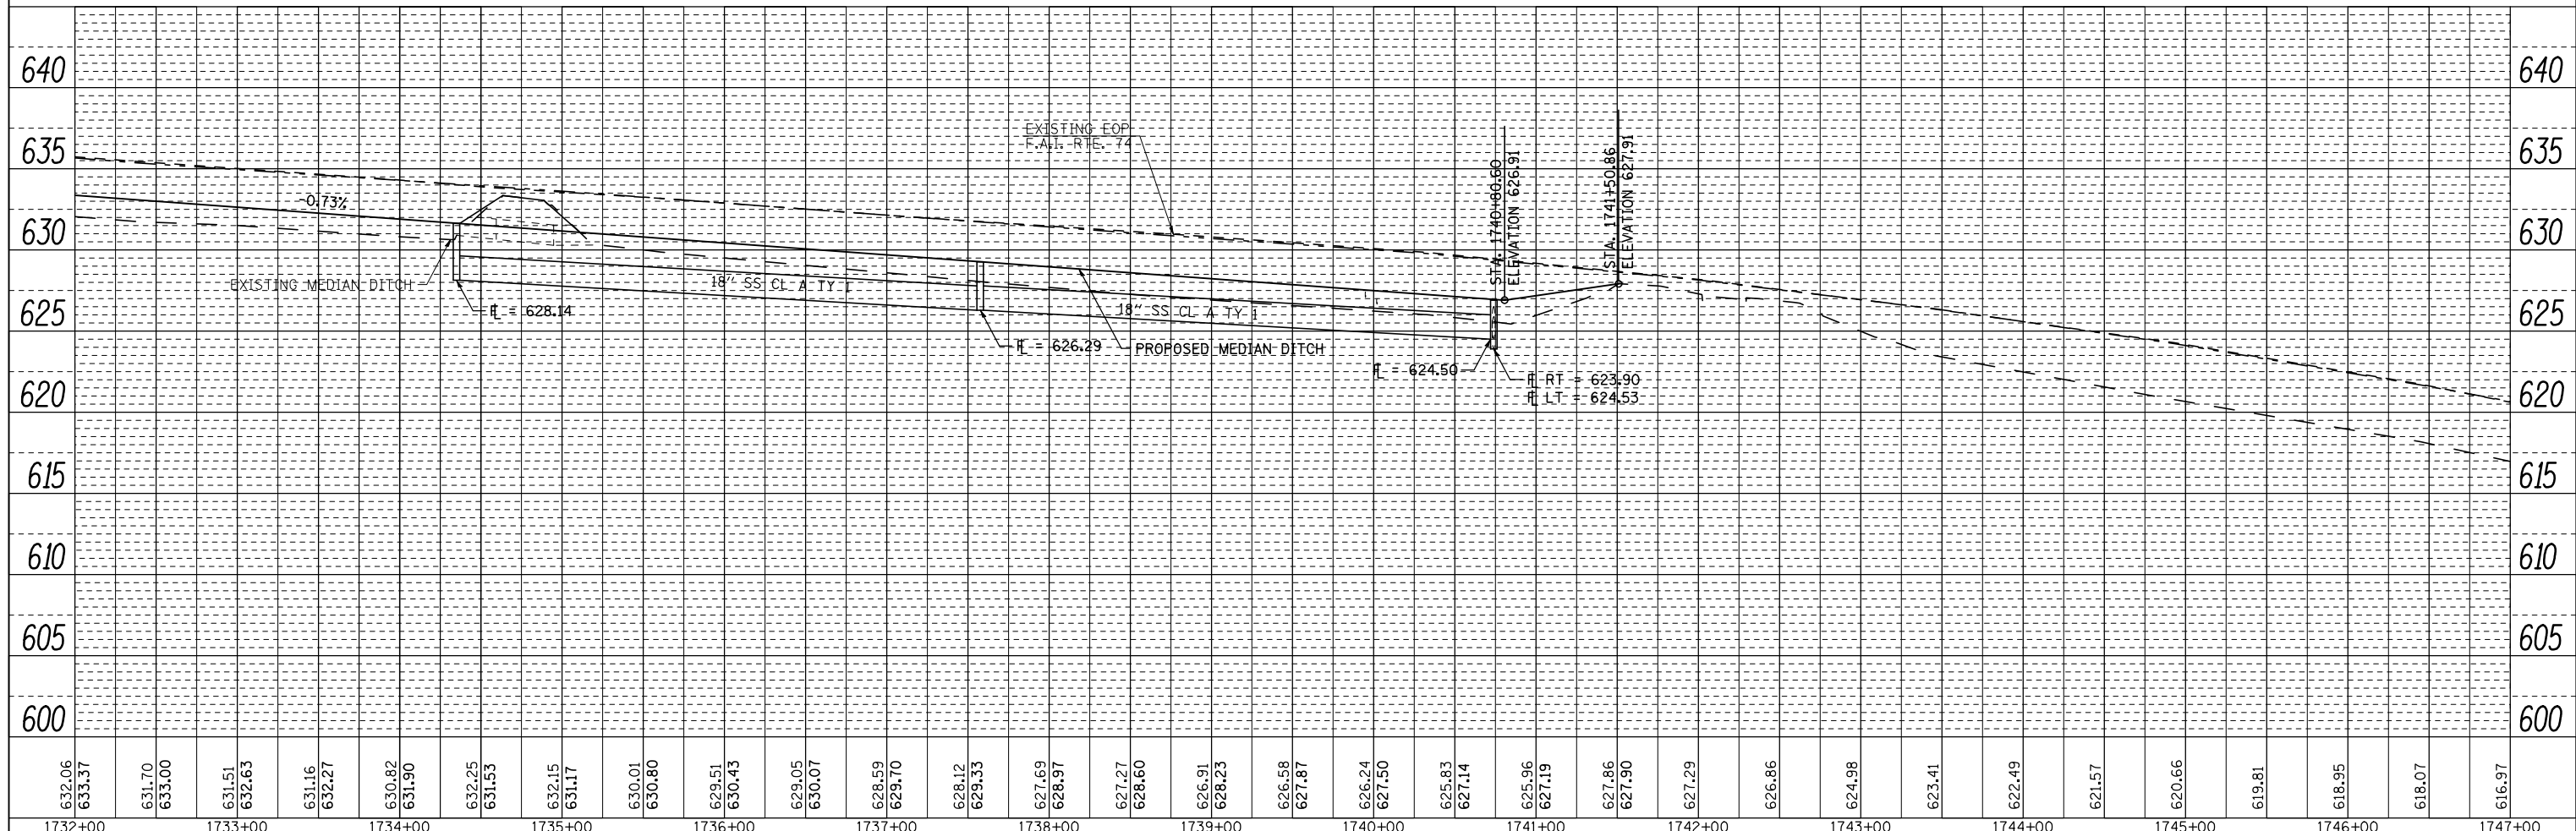

FILE NAME =	USER NAME = *USER*	DESIGNED -	REVISED -	STATE OF ILLINOIS DEPARTMENT OF TRANSPORTATION	PLAN & PROFILE F.A.I. 74		F.A.I. RTE. =	SECTION	COUNTY	TOTAL SHEETS	SHEET NO.
FILEL		DRAWN -	REVISED -		74	HSIP FY2011-4	VERMILION	88	21		
	PLOT SCALE = *SCALE*	CHECKED -	REVISED -		SCALE:	SHEET NO. 12 OF 13 SHEETS	STA. 1732+00.00 TO STA. 1747+00.00	CONTRACT NO. 70910			
	PLOT DATE = *DATE*	DATE -	REVISED -		ILLINOIS FED. AID PROJECT						