


BY	DATE
FINAL SURVEY	SURVEYED
NOTE BOOK	PLOTTED
NO.	TEMPLATE
	AREAS
	CHECKED

BY	DATE
ORIGINAL SURVEY	SURVEYED
NOTE BOOK	PLOTTED
NO.	TEMPLATE
	AREAS
	CHECKED

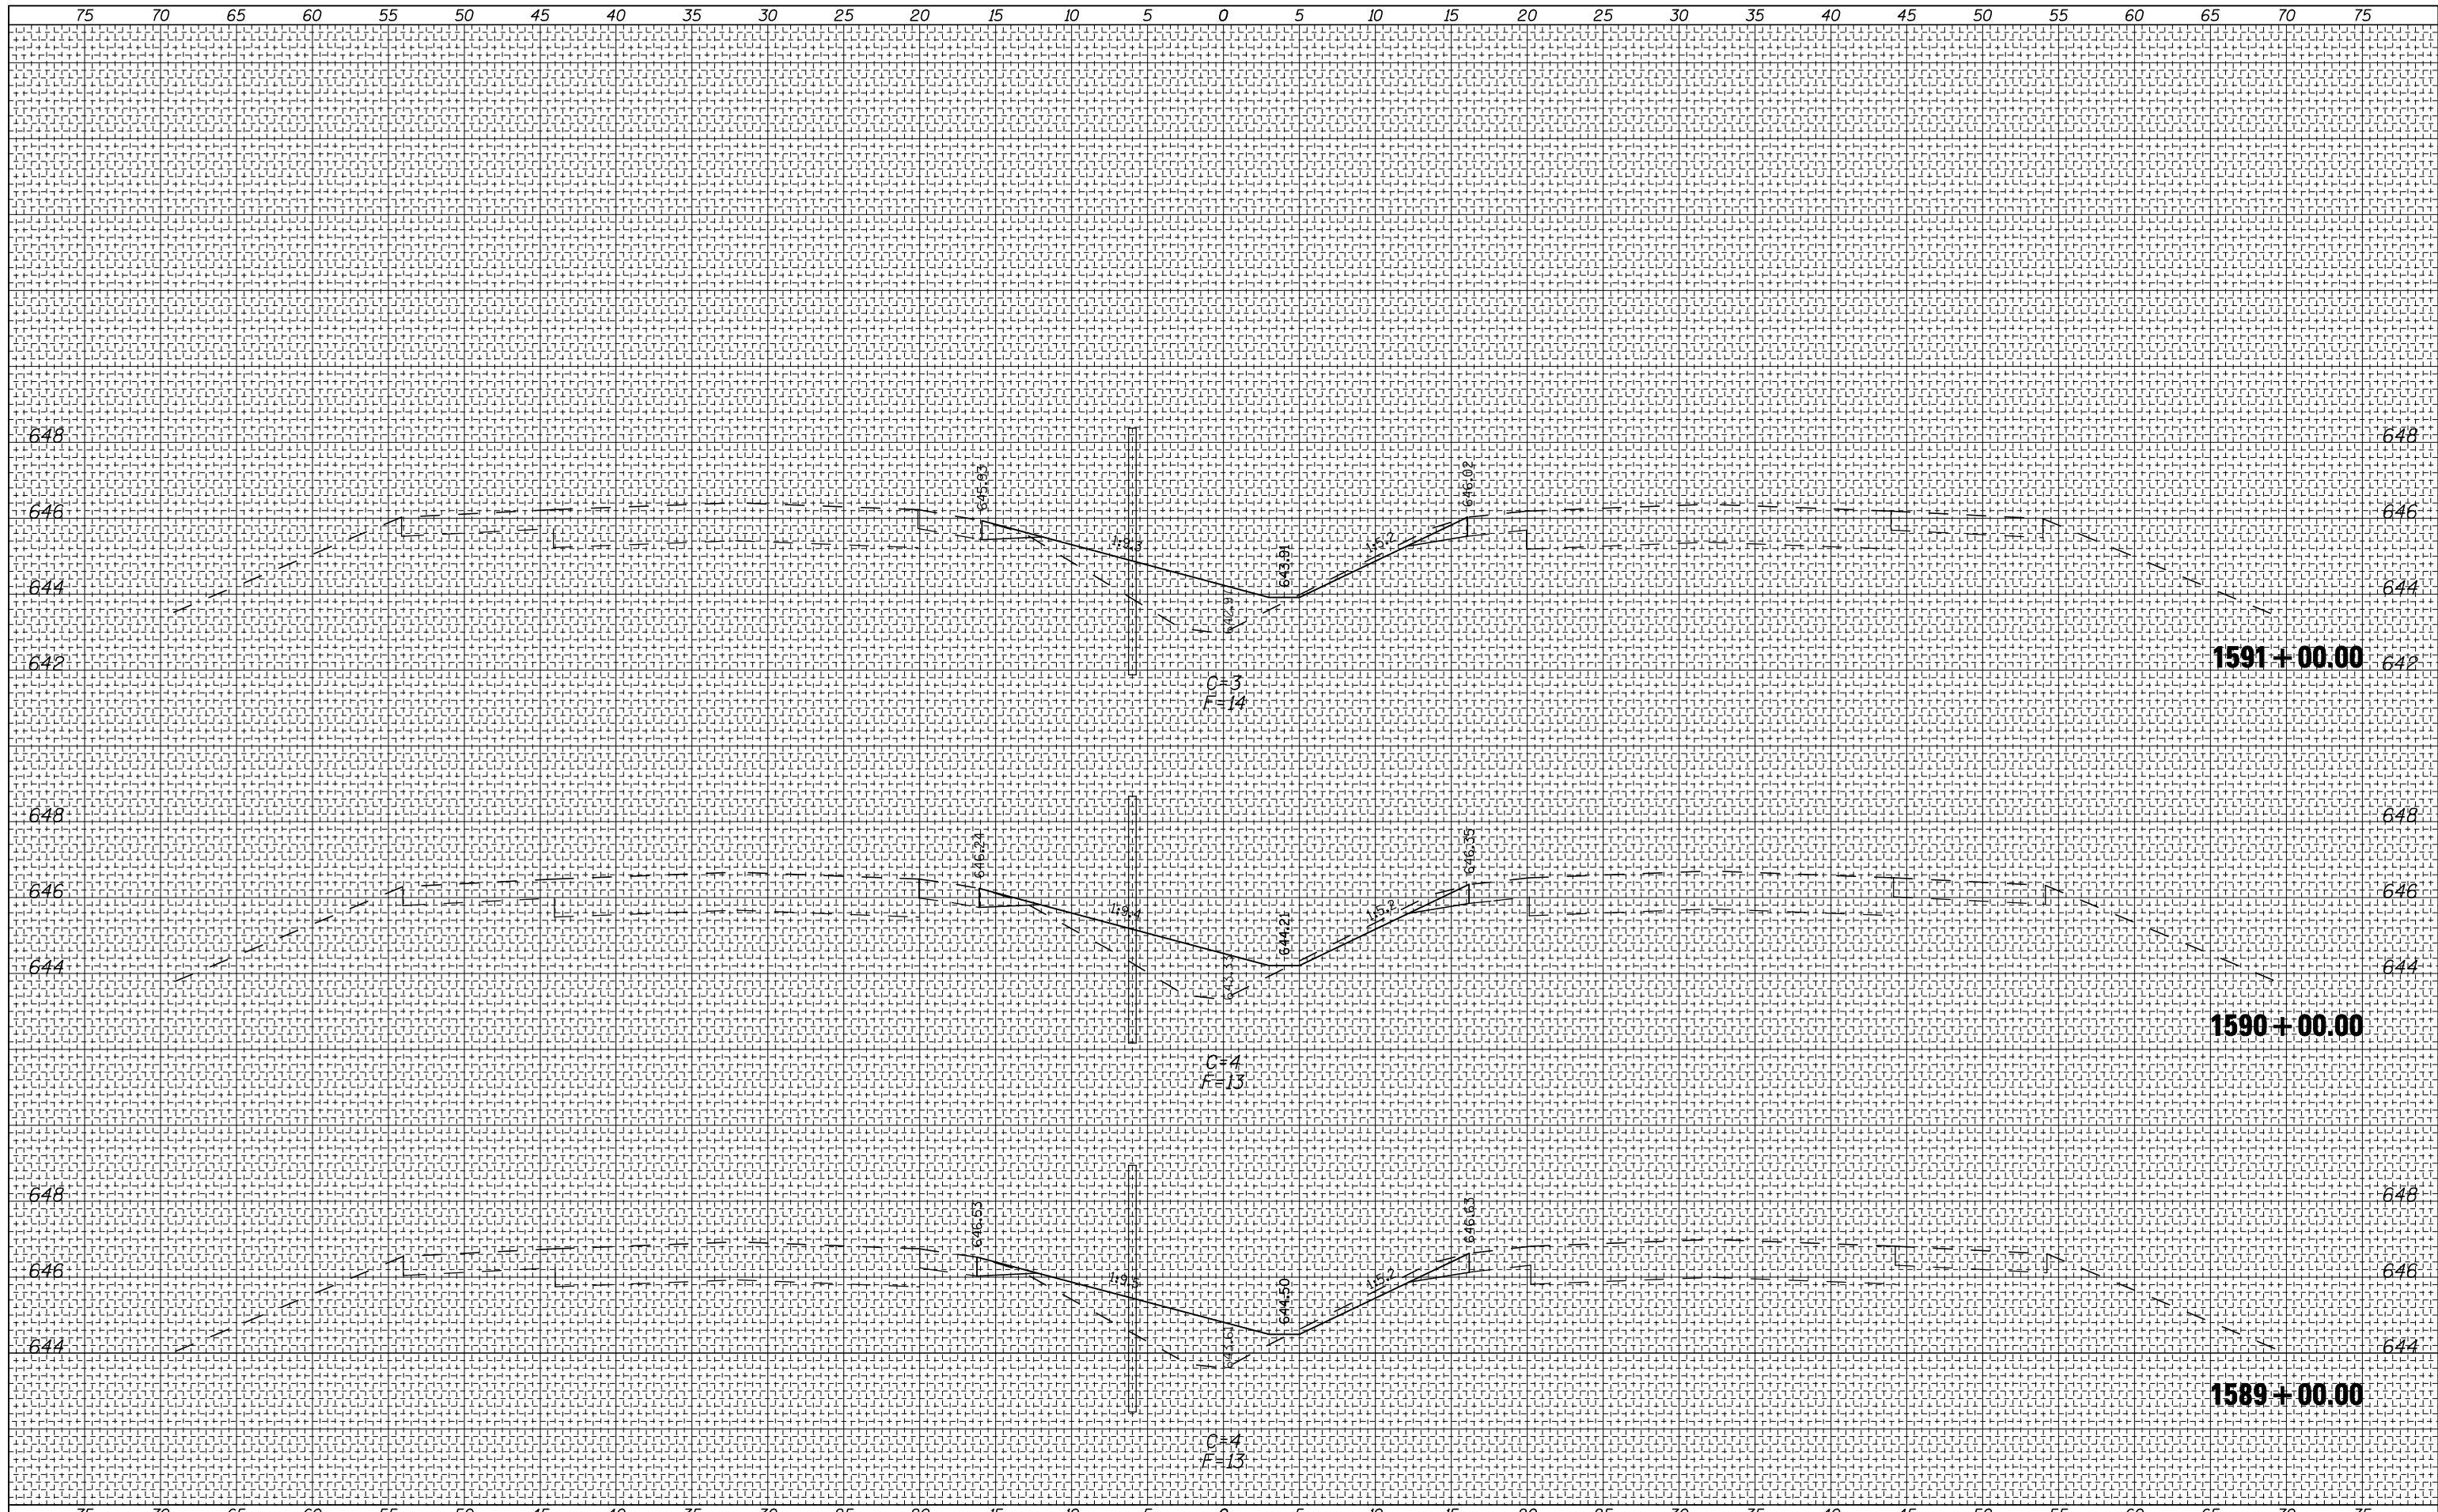

FILE NAME =	USER NAME = \$USER\$	DESIGNED -	REVISSED -	<p style="text-align: center;">STATE OF ILLINOIS DEPARTMENT OF TRANSPORTATION</p> <p style="text-align: center;">FAI 74 CROSS SECTIONS</p>	F.A. 1 RTE. 74		SECTION HSIP FY2011-4	COUNTY VERMILION	TOTAL SHEETS 88	SHEET NO. 37	
\$FILEL\$		DRAWN -	REVISSED -		SCALE:		SHEET NO.	OF SHEETS	STA. 1589+00.00 TO STA. 1591+00.00	CONTRACT NO. 70910	
		CHECKED -	REVISSED -							ILLINOIS FED. AID PROJECT	
		DATE -	REVISSED -								