


EXISTING TYPICAL CROSS SECTION 3

FAS 1531 (OLD IL 47)


STATION ② 437+16.20 TO STATION 438+51.20

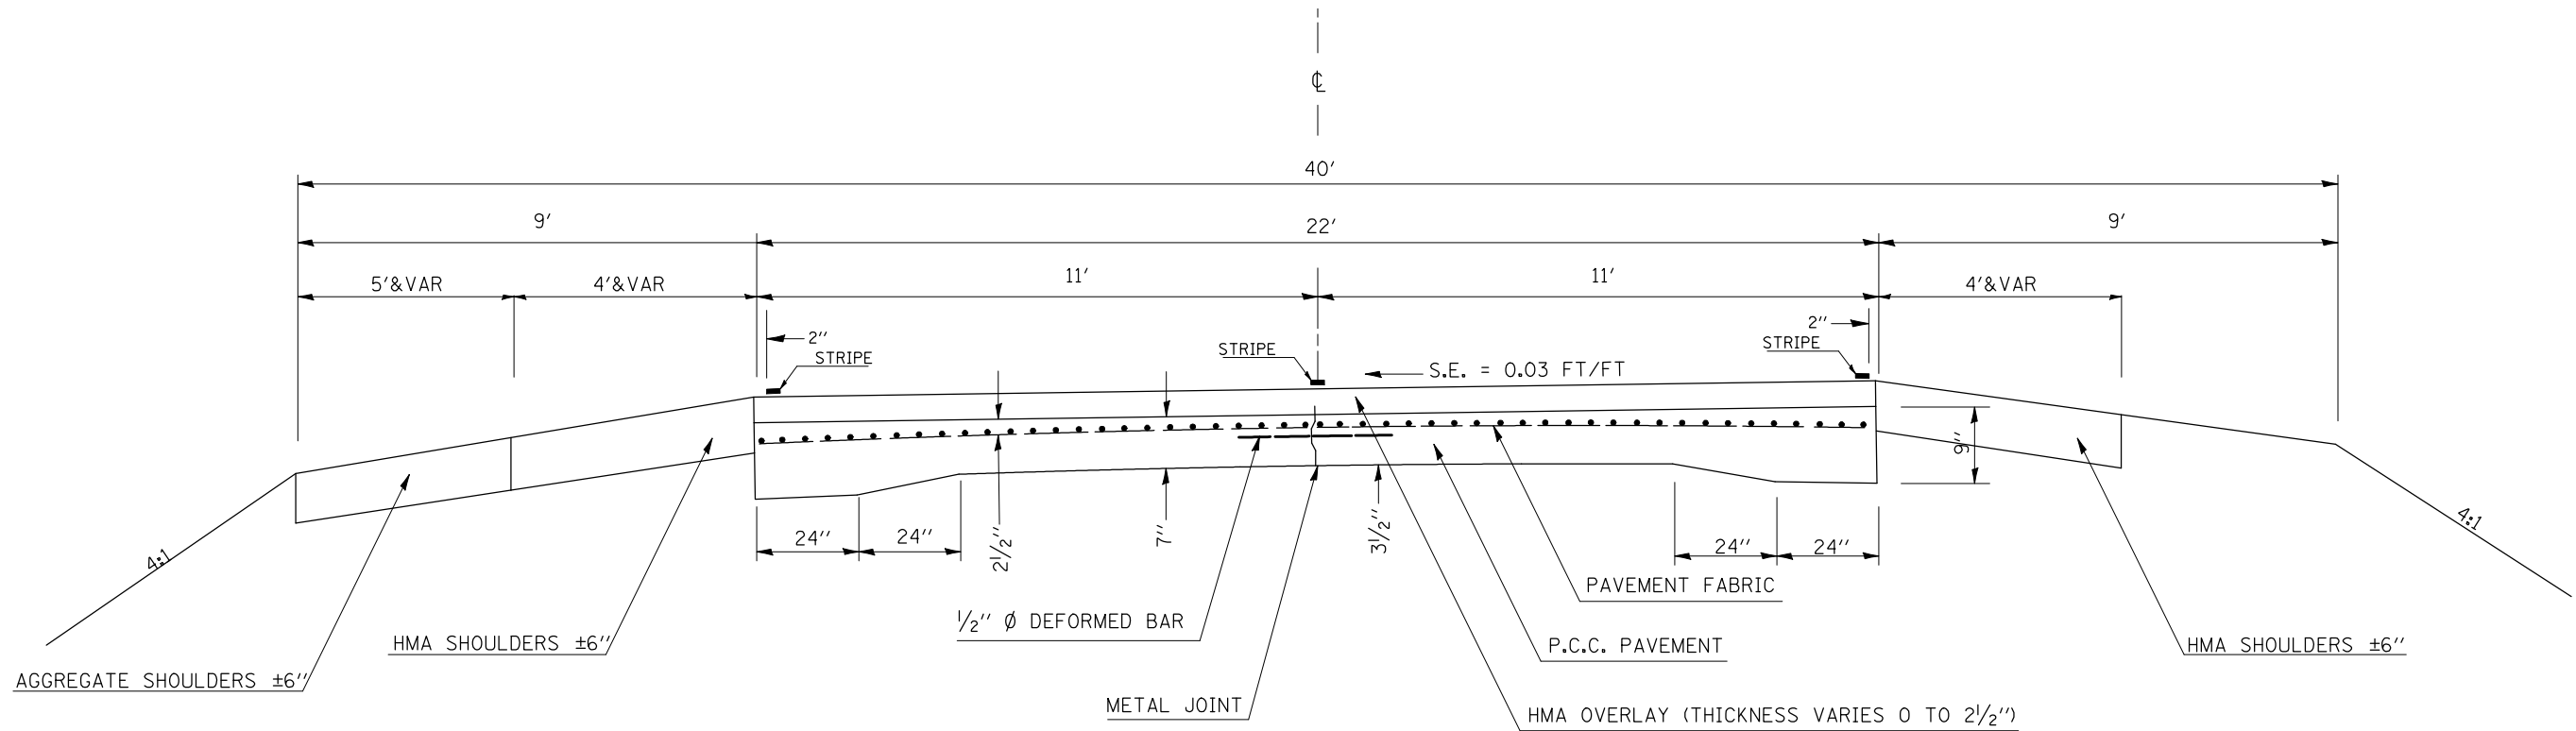

PROPOSED TYPICAL CROSS SECTION 3

FAS 1531 (OLD IL 47)

STATION ② 437+16.20 TO STATION 438+51.20

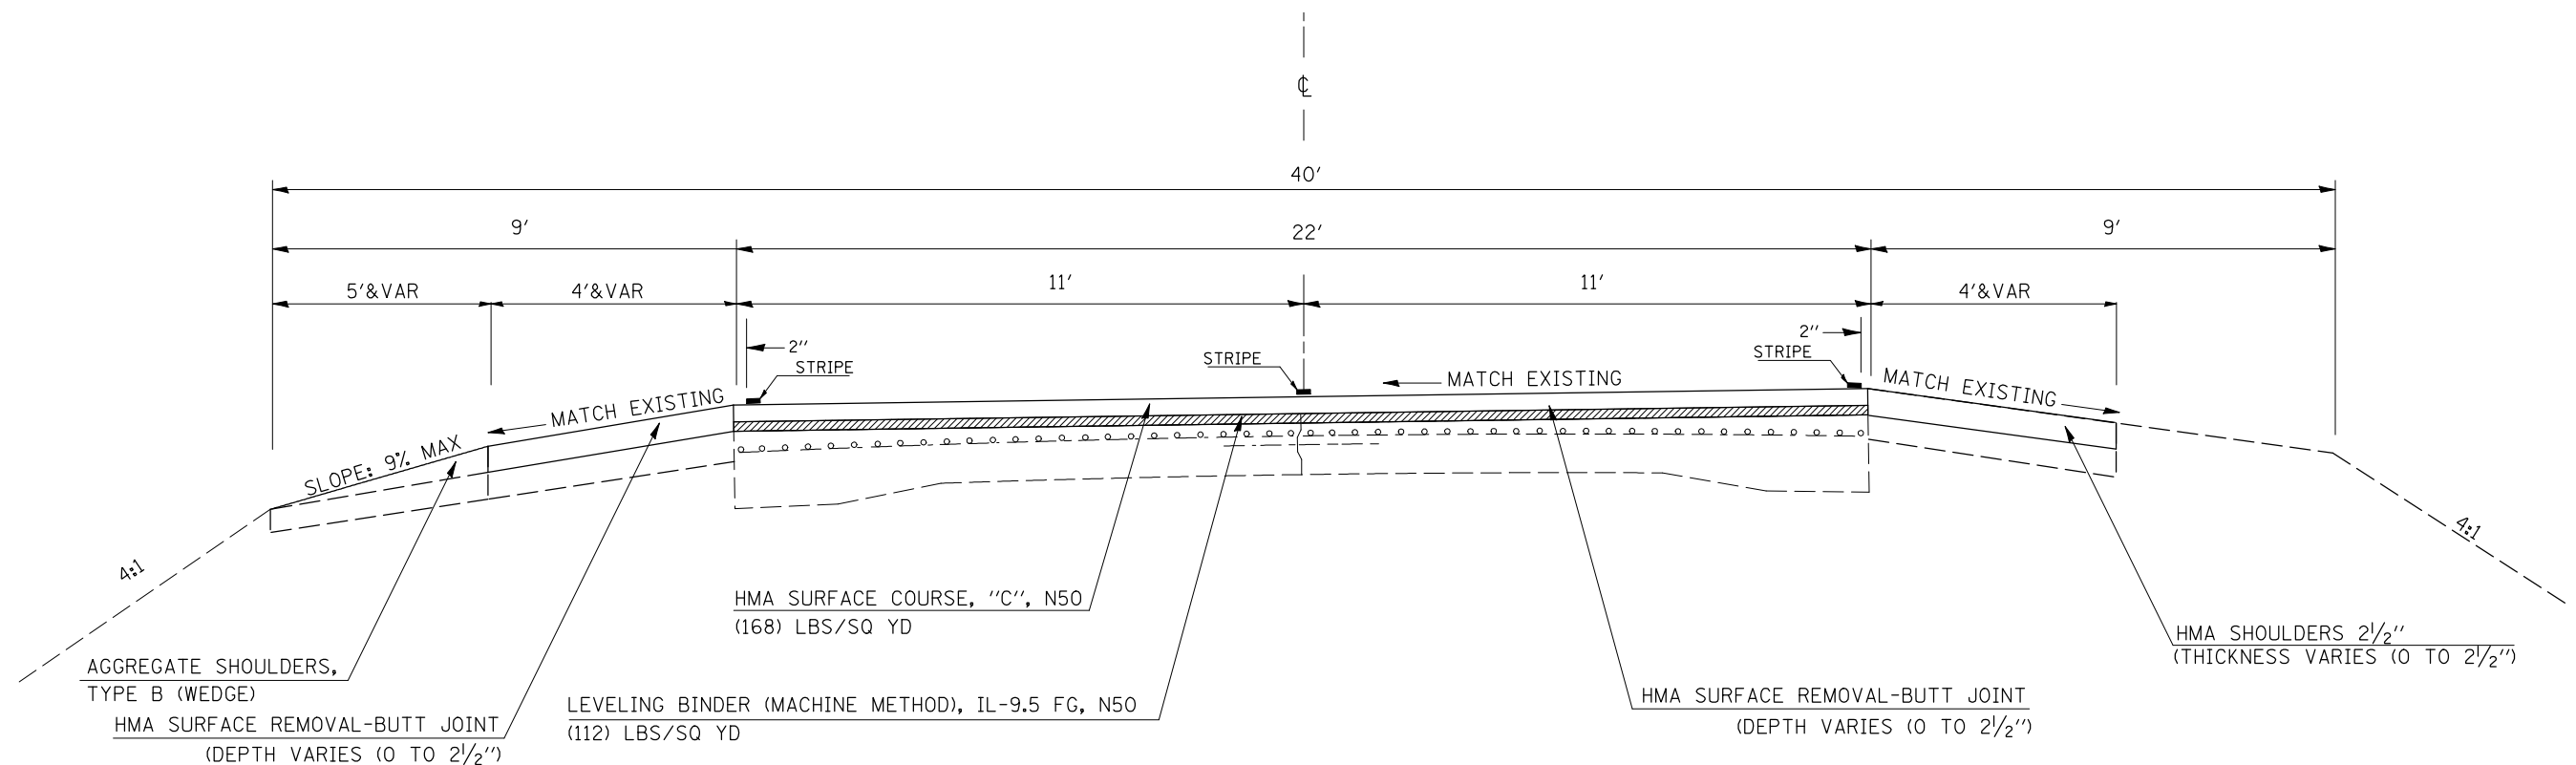

FILE NAME =	USER NAME = coombessf	DESIGNED -	REVISED -
ct:\pw\work\p\dot\coombessf\d0254836\0570921-sh1-Typical.dgn		DRAWN -	REVISED -
	PLOT SCALE = 40.0000' / IN.	CHECKED -	REVISED -
	PLOT DATE = 3/4/2011	DATE -	REVISED -

STATE OF ILLINOIS
DEPARTMENT OF TRANSPORTATION

TYPICAL CROSS SECTIONS

SCALE: SHEET NO. OF SHEETS STA. TO STA.

F.A.S. RTE.	SECTION	COUNTY	TOTAL SHEETS	SHEET NO.
1531	(10,11)RS	PIATT	18	7
CONTRACT NO. 70921				
ILLINOIS FED. AID PROJECT				