


EXISTING TYPICAL CROSS SECTION

STATION TO STATION
155+91.15 TO 187+98.64

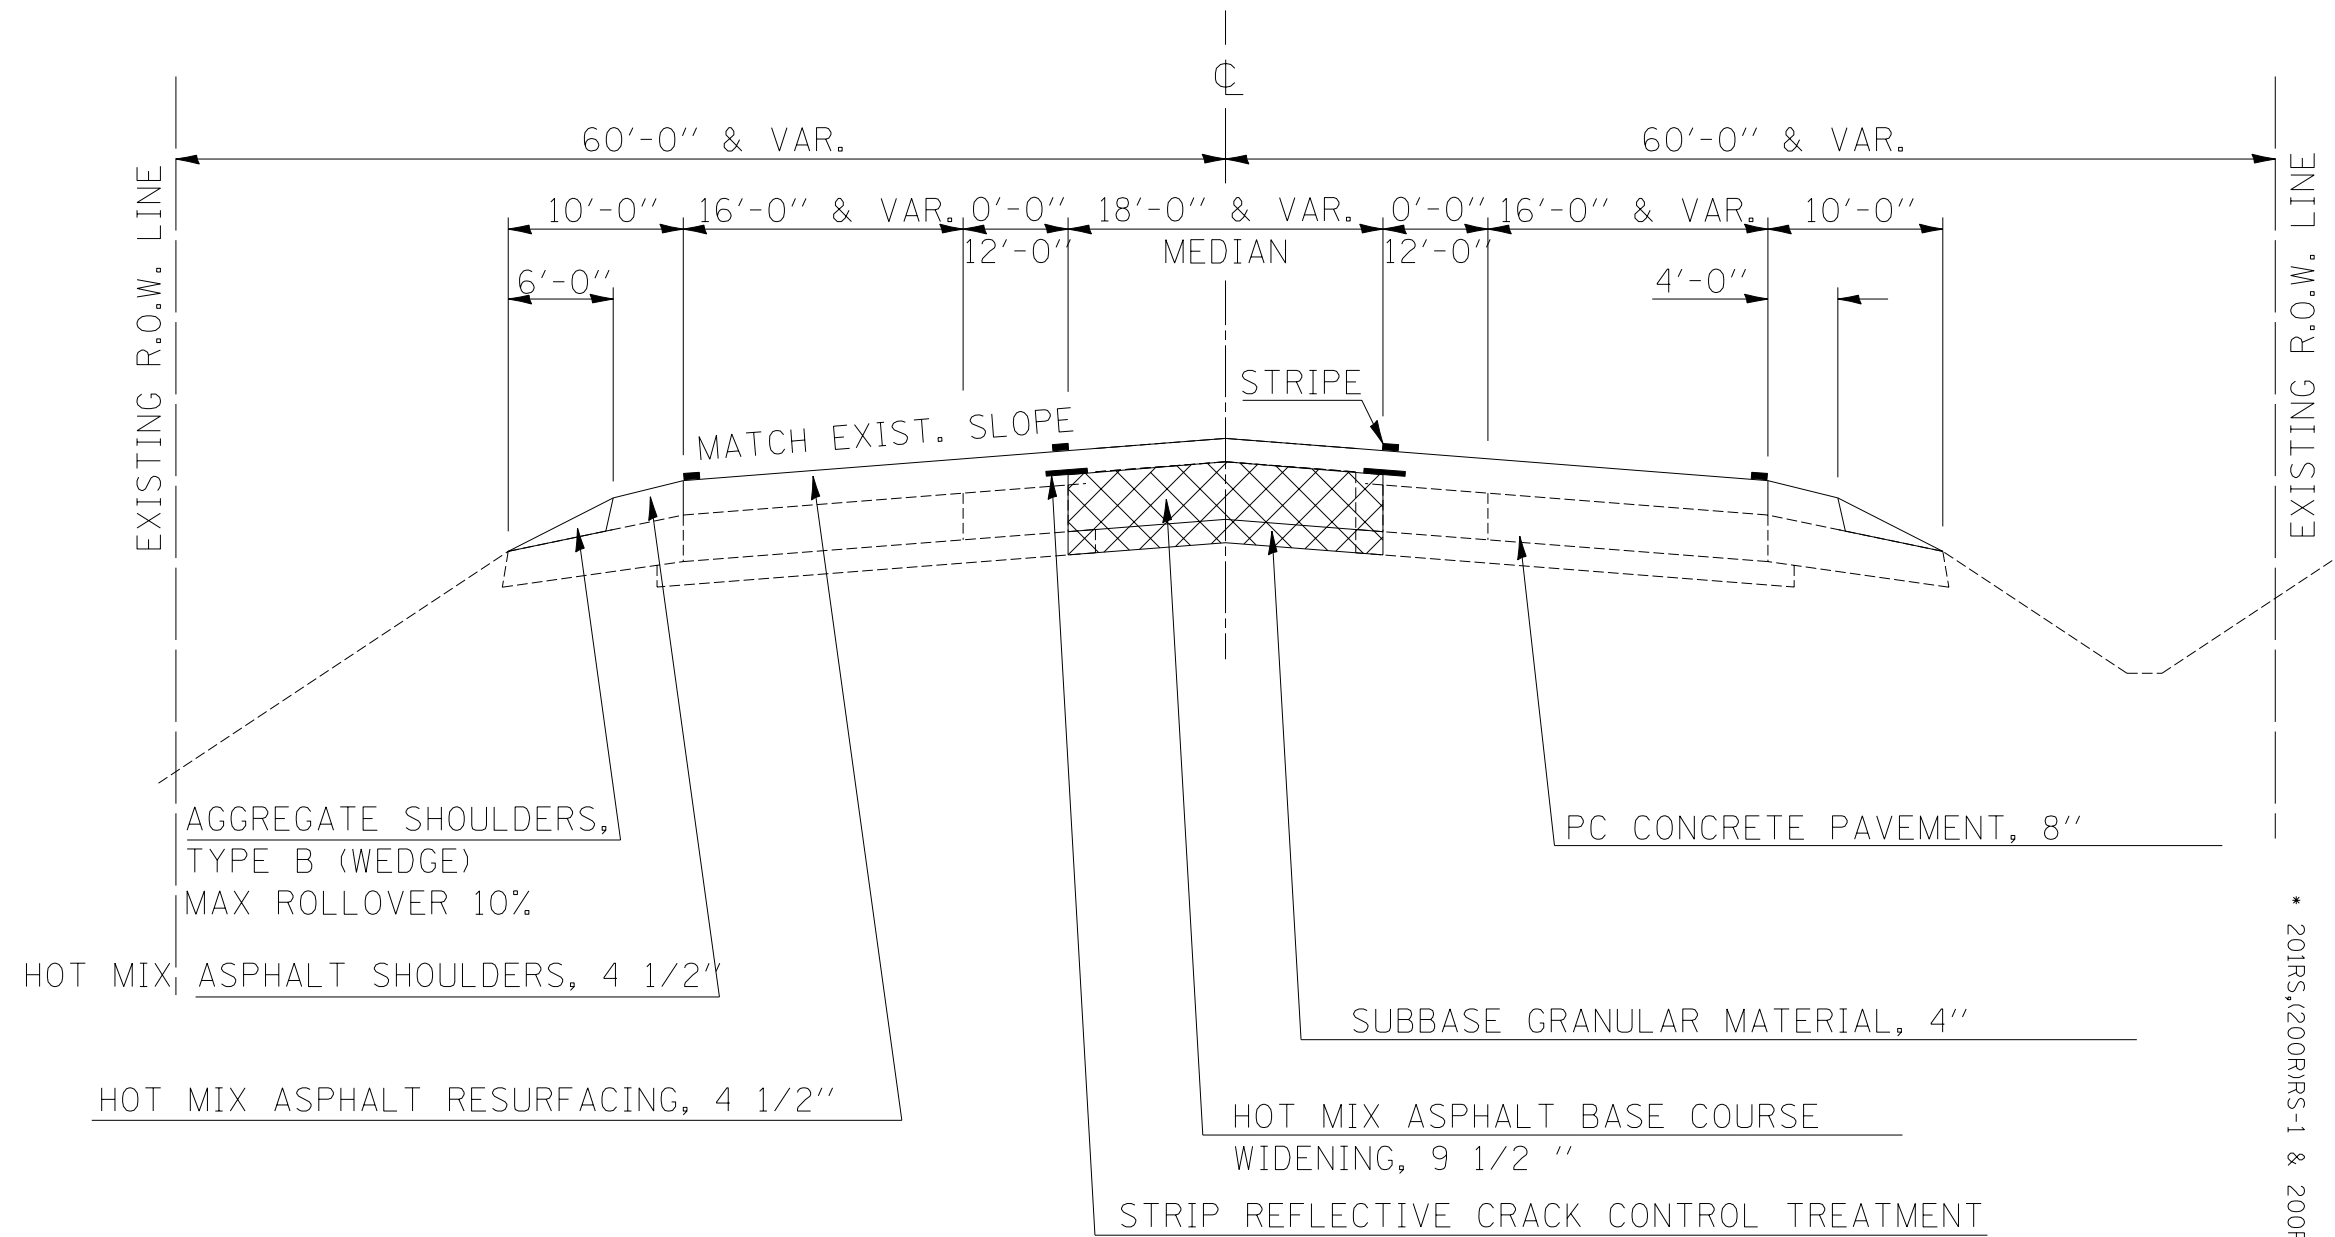

* STATION 161+82 TO STATION 182+00

FILE NAME =	USER NAME = leroyma	DESIGNED -	REVISED -
ct:\pwork\pwork\leryma\d0262351\057029-sh-typical.dgn		DRAWN -	REVISED -
		CHECKED -	REVISED -
		DATE -	REVISED -

STATE OF ILLINOIS
DEPARTMENT OF TRANSPORTATION

EXISTING TYPICAL CROSS SECTIONS

SCALE: SHEET NO. OF SHEETS STA. TO STA.

F.A.P. RTE.	SECTION	COUNTY	TOTAL SHEETS	SHEET NO.
808	D5 PATCHING 2012-3	CHAMPAIGN	12	6
			CONTRACT NO. 70929	
ILLINOIS FED. AID PROJECT				