


MATCH LINE STA. 102+00.00

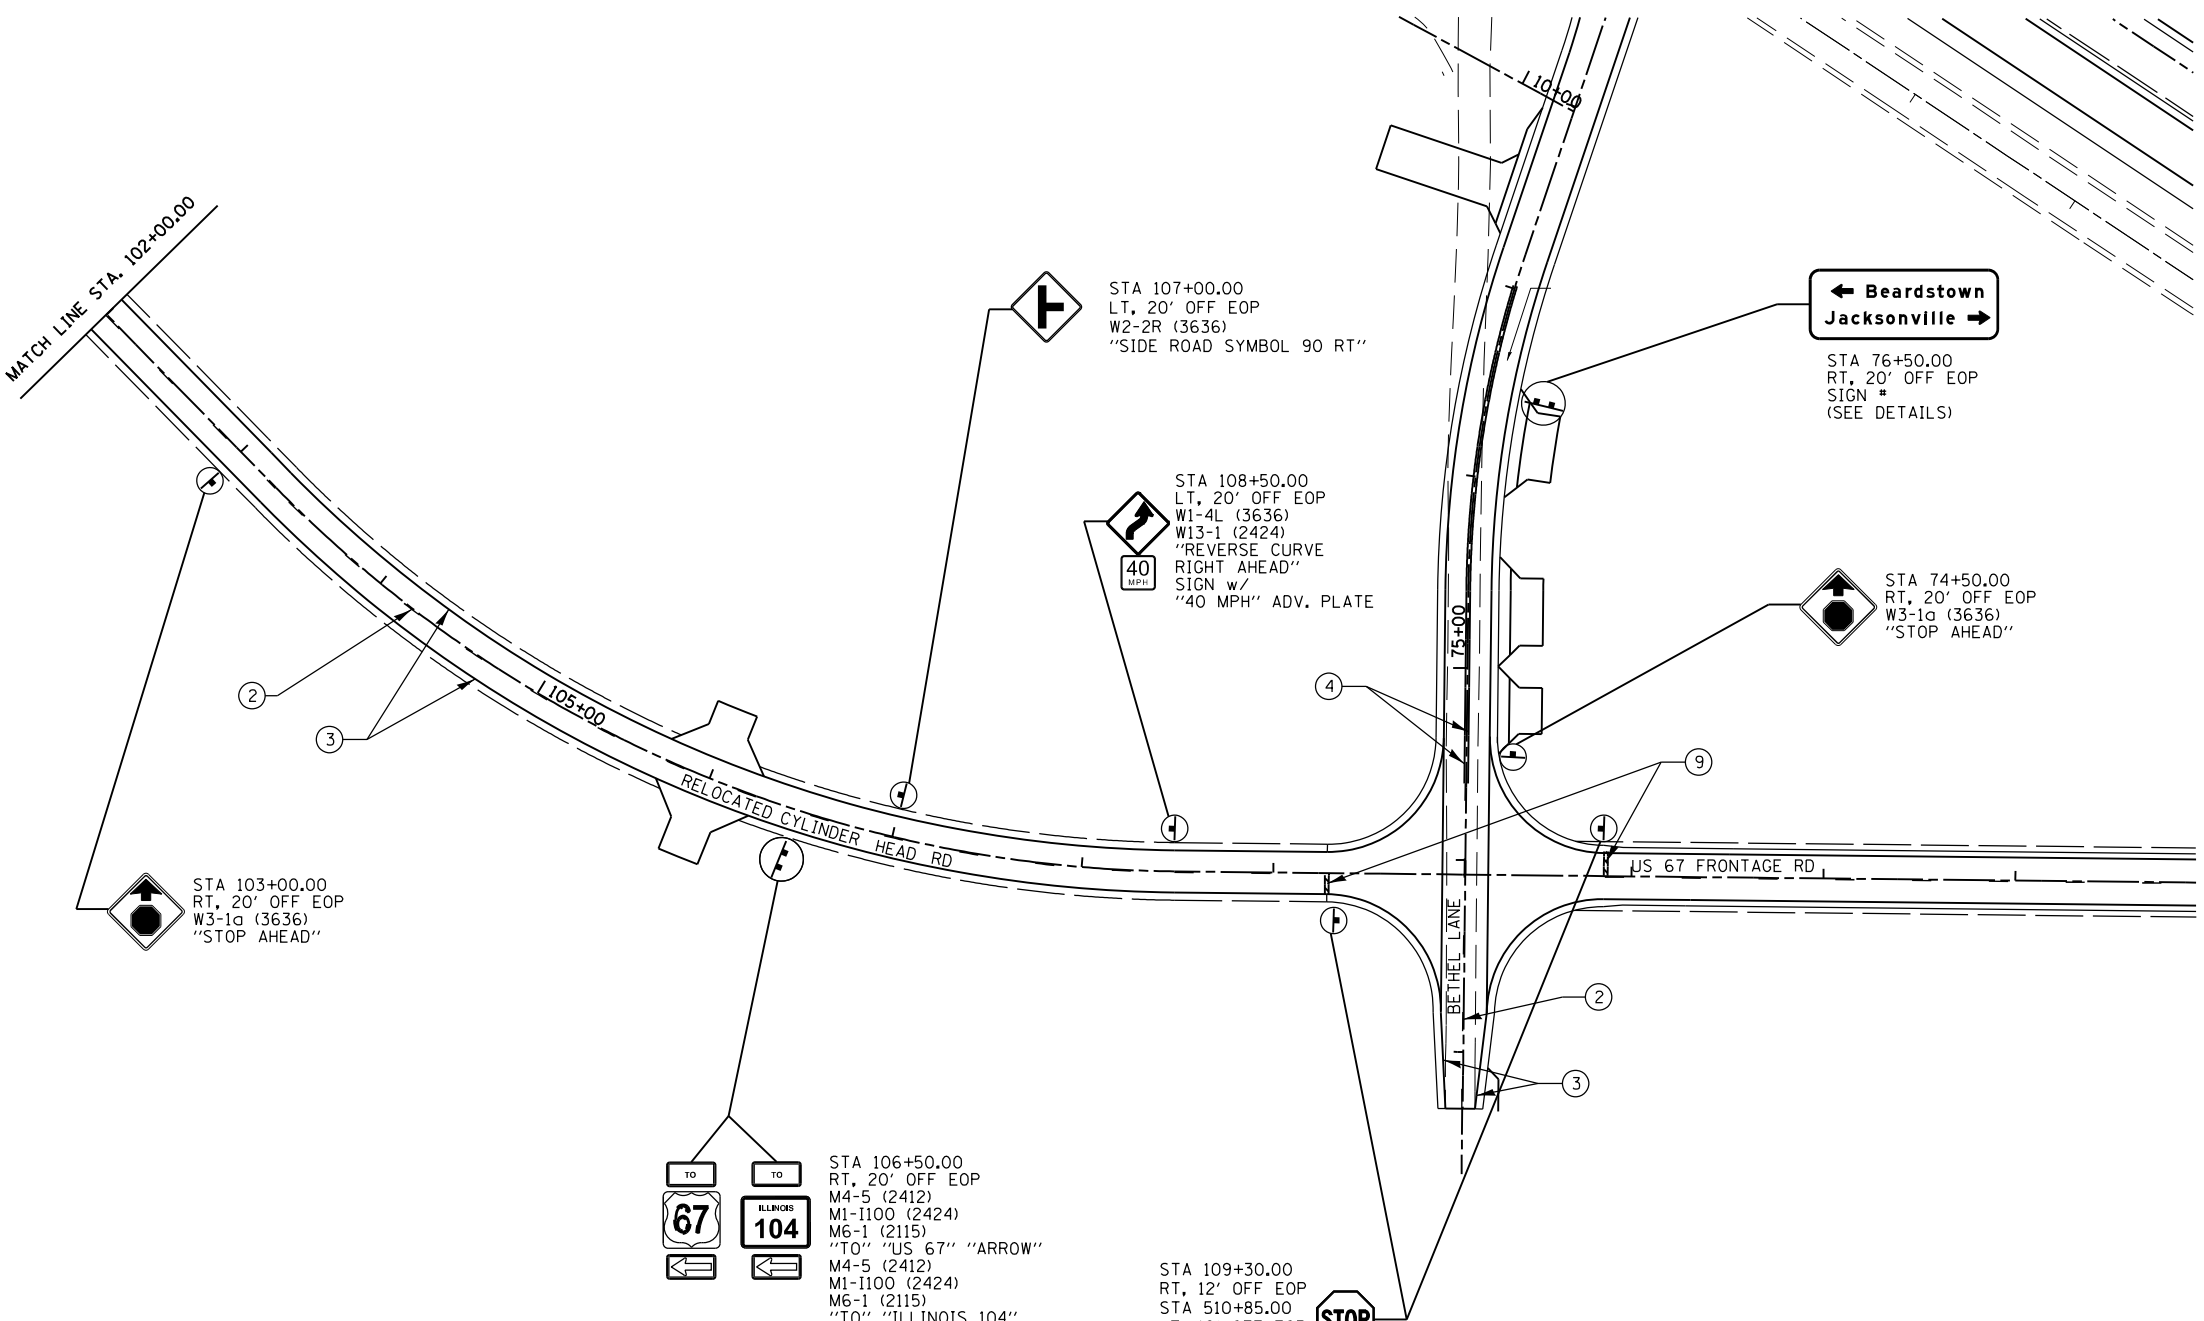

STA 103+00.00
RT, 20' OFF EOP
W3-1a (3636)
"STOP AHEAD"

STA 107+00.00
LT, 20' OFF EOP
W2-2R (3636)
"SIDE ROAD SYMBOL 90 RT"


STA 108+50.00
LT, 20' OFF EOP
W1-4L (3636)
W13-1 (2424)
"REVERSE CURVE
RIGHT AHEAD"
SIGN w/
"40 MPH" ADV. PLATE

← Beardstown
Jacksonville →
STA 76+50.00
RT, 20' OFF EOP
SIGN #
(SEE DETAILS)

STA 74+50.00
RT, 20' OFF EOP
W3-1a (3636)
"STOP AHEAD"

TO TO
67 ILLINOIS 104
M4-5 (2412)
M1-I100 (2424)
M6-1 (2115)
"TO" "US 67" "ARROW"
M4-5 (2412)
M1-I100 (2424)
M6-1 (2115)
"TO" "ILLINOIS 104"
"ARROW"

STA 109+30.00
RT, 12' OFF EOP
STA 510+85.00
LT, 12' OFF EOP
R1-1 (3636)
"STOP"
R1-I100 (3018)
"CROSS TRAFFIC
DOES NOT STOP"

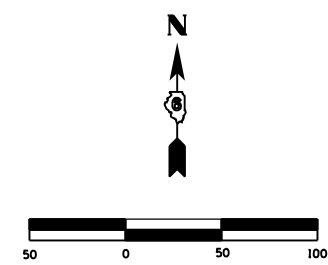

- PAVEMENT MARKING LEGEND
- (A) PR RAISED REFLECTIVE PAVEMENT MARKERS, ONE-WAY CRYSTAL
 - (B) PR RAISED REFLECTIVE PAVEMENT MARKERS, ONE-WAY AMBER
 - (C) PR RAISED REFLECTIVE PAVEMENT MARKERS, TWO-WAY AMBER
 - (1) PR URETHANE PAVEMENT MARKING- LINE 5" (WHITE SKIP DASH)
 - (2) PR URETHANE PAVEMENT MARKING- LINE 5" (YELLOW SKIP DASH)
 - (3) PR URETHANE PAVEMENT MARKING- LINE 5" (SOLID WHITE)
 - (4) PR URETHANE PAVEMENT MARKING- LINE 5" (SOLID YELLOW)
 - (5) PR URETHANE PAVEMENT MARKING- LINE 6" (SOLID WHITE)
 - (6) PR URETHANE PAVEMENT MARKING- LINE 8" (SOLID WHITE)
 - (7) PR URETHANE PAVEMENT MARKING- LINE 12" (SOLID WHITE)
 - (8) PR URETHANE PAVEMENT MARKING- LINE 12" (SOLID YELLOW)
 - (9) PR PREFORMED PLASTIC PAVEMENT MARKING- LINE 24" (SOLID WHITE)
 - (10) PR PREFORMED PLASTIC PAVEMENT MARKING- LETTERS & SYMBOLS (LARGE ARROWS= 15.6 SF/EACH)

FILE NAME =	USER NAME = Sparksgw	DESIGNED -	REVISED -	STATE OF ILLINOIS DEPARTMENT OF TRANSPORTATION	STRIPING & SIGNING PLAN SHEETS RELOCATED CYLINDER HEAD ROAD			F.A.P. RTE.	SECTION	COUNTY	TOTAL SHEETS	SHEET NO.			
c:\pw\work\p\idot\sparksgw\10264881\P&P	Sideroads1-14.dgn	DRAWN -	REVISED -		SCALE:	SHEET NO.	OF	SHEETS	STA.	TO STA.	310	69-3	Morgan	793	291
	PLOT SCALE = 100.0000' / in.	CHECKED -	REVISED -												
	PLOT DATE = Mar-30-2011 08:49:53AM	DATE -	REVISED -												
											CONTRACT NO. 72667				
											ILLINOIS FED. AID PROJECT				