


SPECIAL DETAIL
LOCATION "D" ON US 54
(EXISTING)

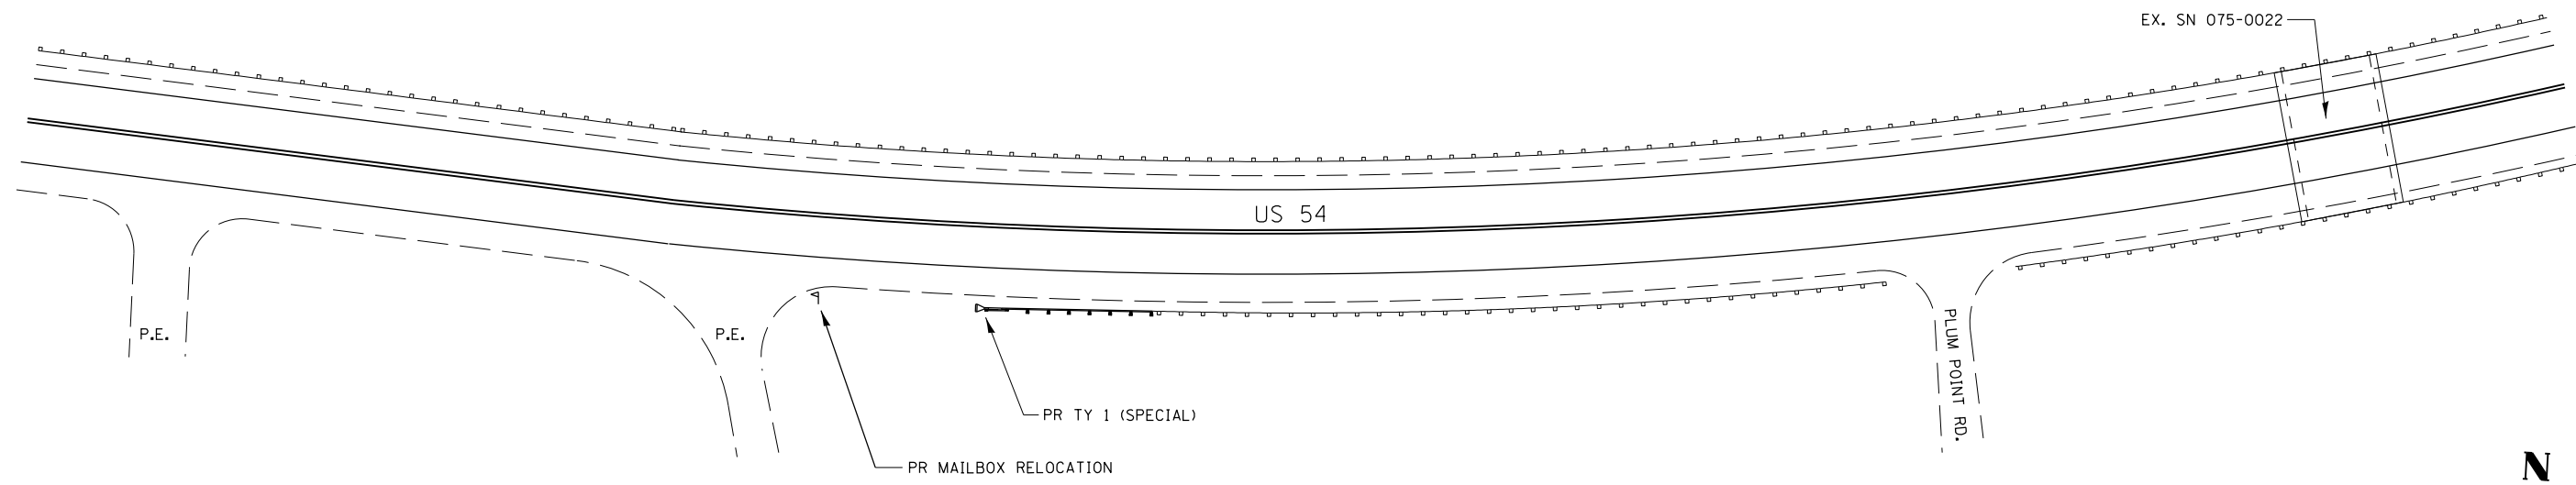

SPECIAL DETAIL
LOCATION "D" ON US 54
(PROPOSED)

FILE NAME =	USER NAME = Sparksgw	DESIGNED -	REVISED -	STATE OF ILLINOIS DEPARTMENT OF TRANSPORTATION	D6 GUARDRAIL END REPL GUARDRAIL DETAIL SHEETS			F.A.P. RTE.	SECTION	COUNTY	TOTAL SHEETS	SHEET NO.
c:\pwork\pwork\sparksgw\0247448\0672E16-sht-Guardrail-detail.dgn	PLOT SCALE = 100.0000' / in.	DRAWN -	REVISED -					VAR.	**	*	17	11
PLOT DATE = Mar-23-2011 03:44:55PM	DATE -	CHECKED -	REVISED -		SCALE: SHEET NO. OF SHEETS STA. TO STA.			CONTRACT NO. 72E16				
					ILLINOIS FED. AID PROJECT			** D6 GUARDRAIL END REPL 2011-2 • PIKE CO.				