



SPECIAL DETAIL
LOCATION "G" ON IL 106
(EXISTING)

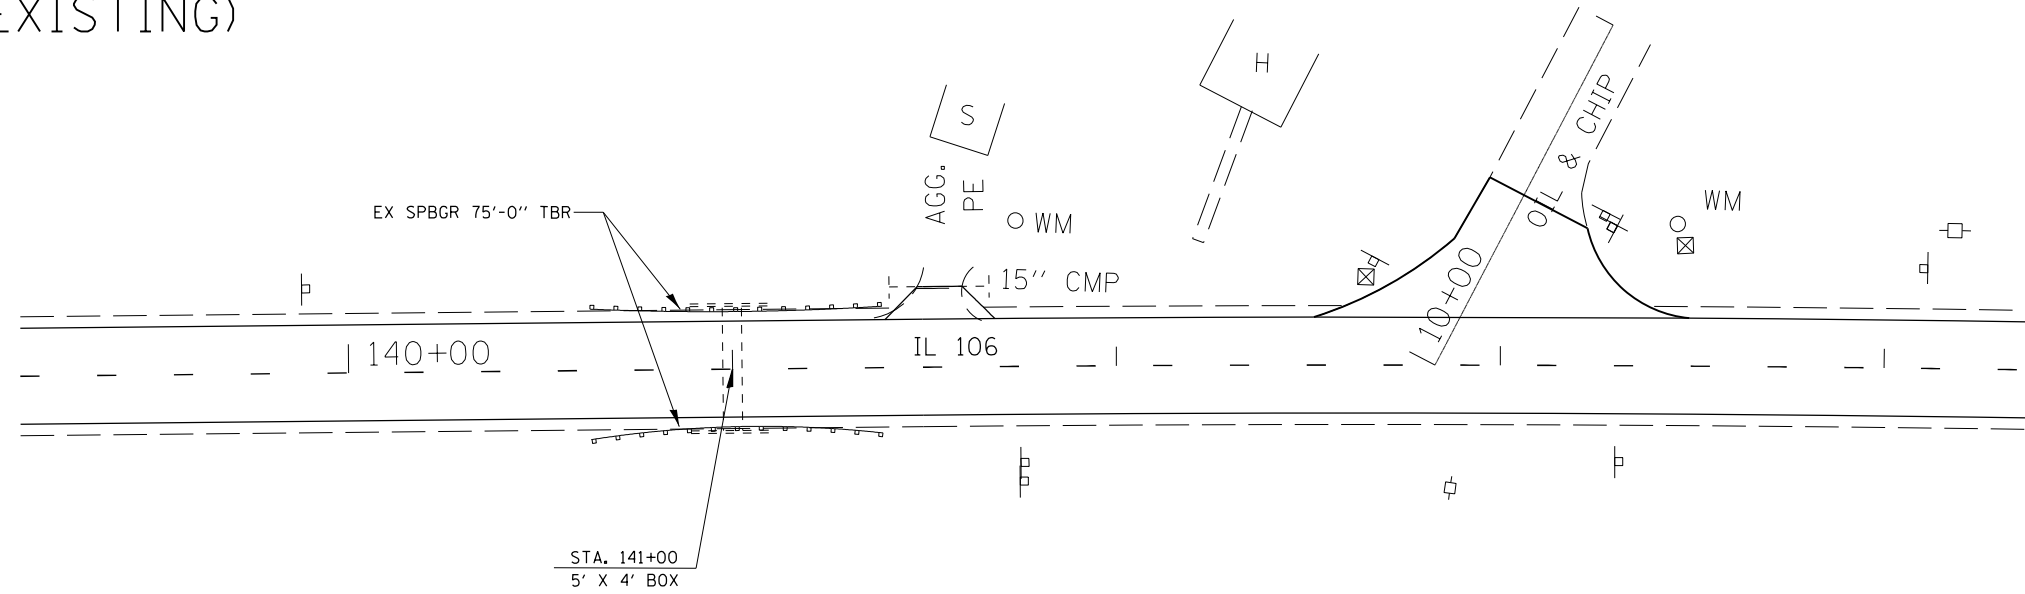

SPECIAL DETAIL
LOCATION "G" ON IL 106
(PROPOSED)

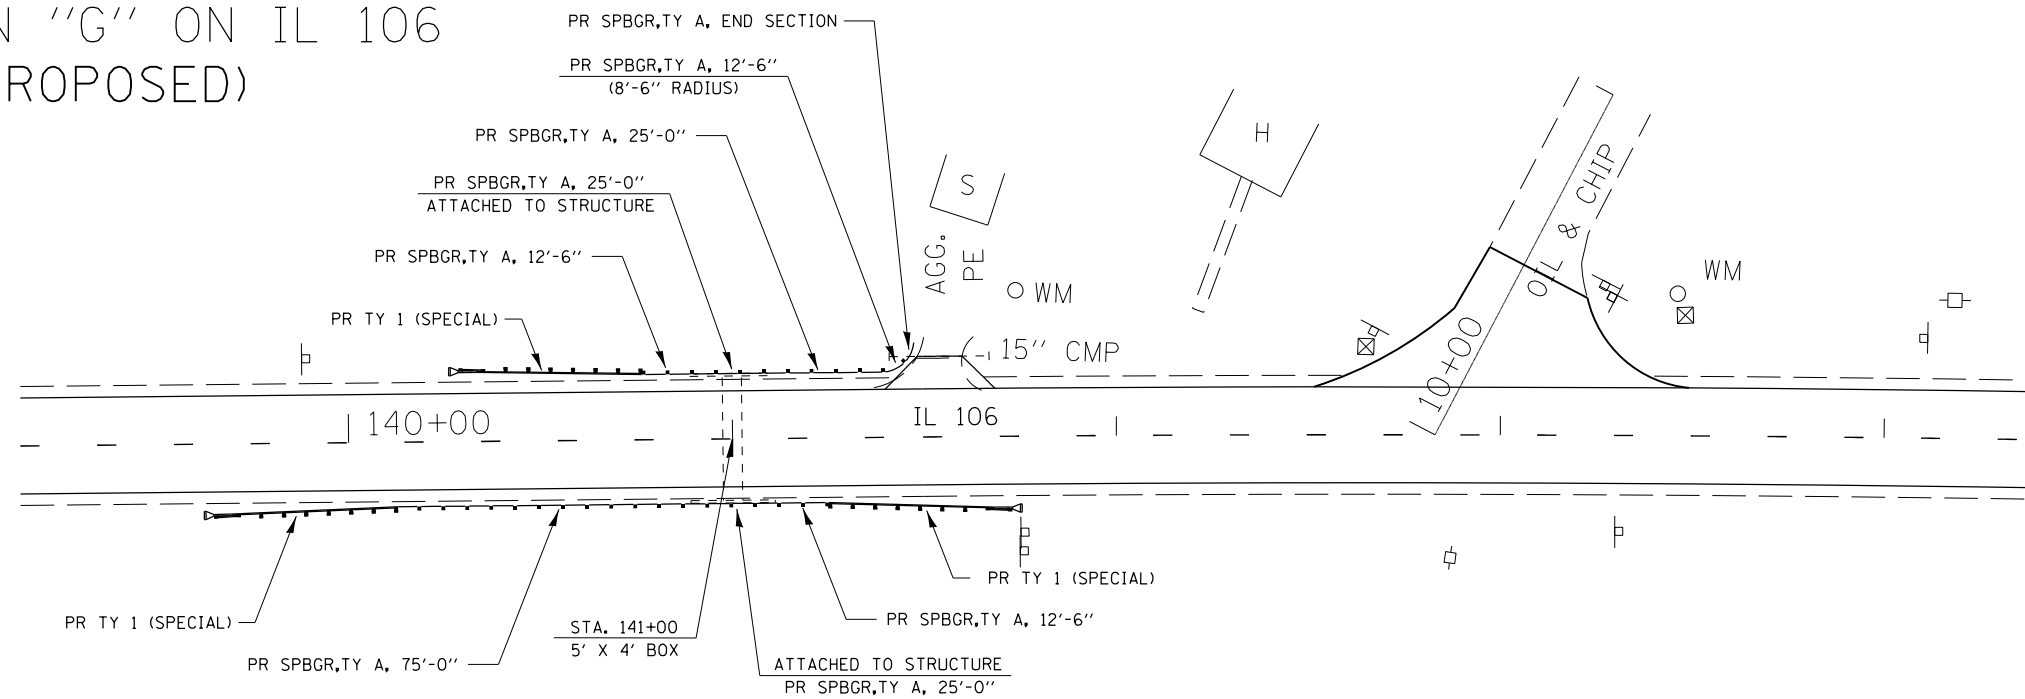

FILE NAME =	USER NAME = sparksgw	DESIGNED -	REVISED -	STATE OF ILLINOIS DEPARTMENT OF TRANSPORTATION	D6 GUARDRAIL END REPL GUARDRAIL DETAIL SHEETS			F.A.P. RTE.	SECTION	COUNTY	TOTAL SHEETS	SHEET NO.
c:\pwork\pwork\sparksgw\0247448\0672E16-sht-Guardrail-detail.dgn	PLOT SCALE = 100.0000' / in.	DRAWN -	REVISED -					VAR.	**	*	17	13
	PLOT DATE = Mar-23-2011 03:44:56PM	CHECKED -	REVISED -		CONTRACT NO. 72E16							
		DATE -	REVISED -		SCALE:	SHEET NO.	OF SHEETS	STA.	TO STA.	ILLINOIS FED. AID PROJECT		