


PLAN	SURVEYED	DATE
	PLOTTED	BY
	CHECKED	
	BY	
	NO. OF WAY CHECKED	
	CADD FILE NAME	

PROFILE	SURVEYED	DATE
	PLOTTED	BY
	CHECKED	
	BY	
	NO. OF WAY CHECKED	
	STRUCTURE NOTATIONS CHECKED	

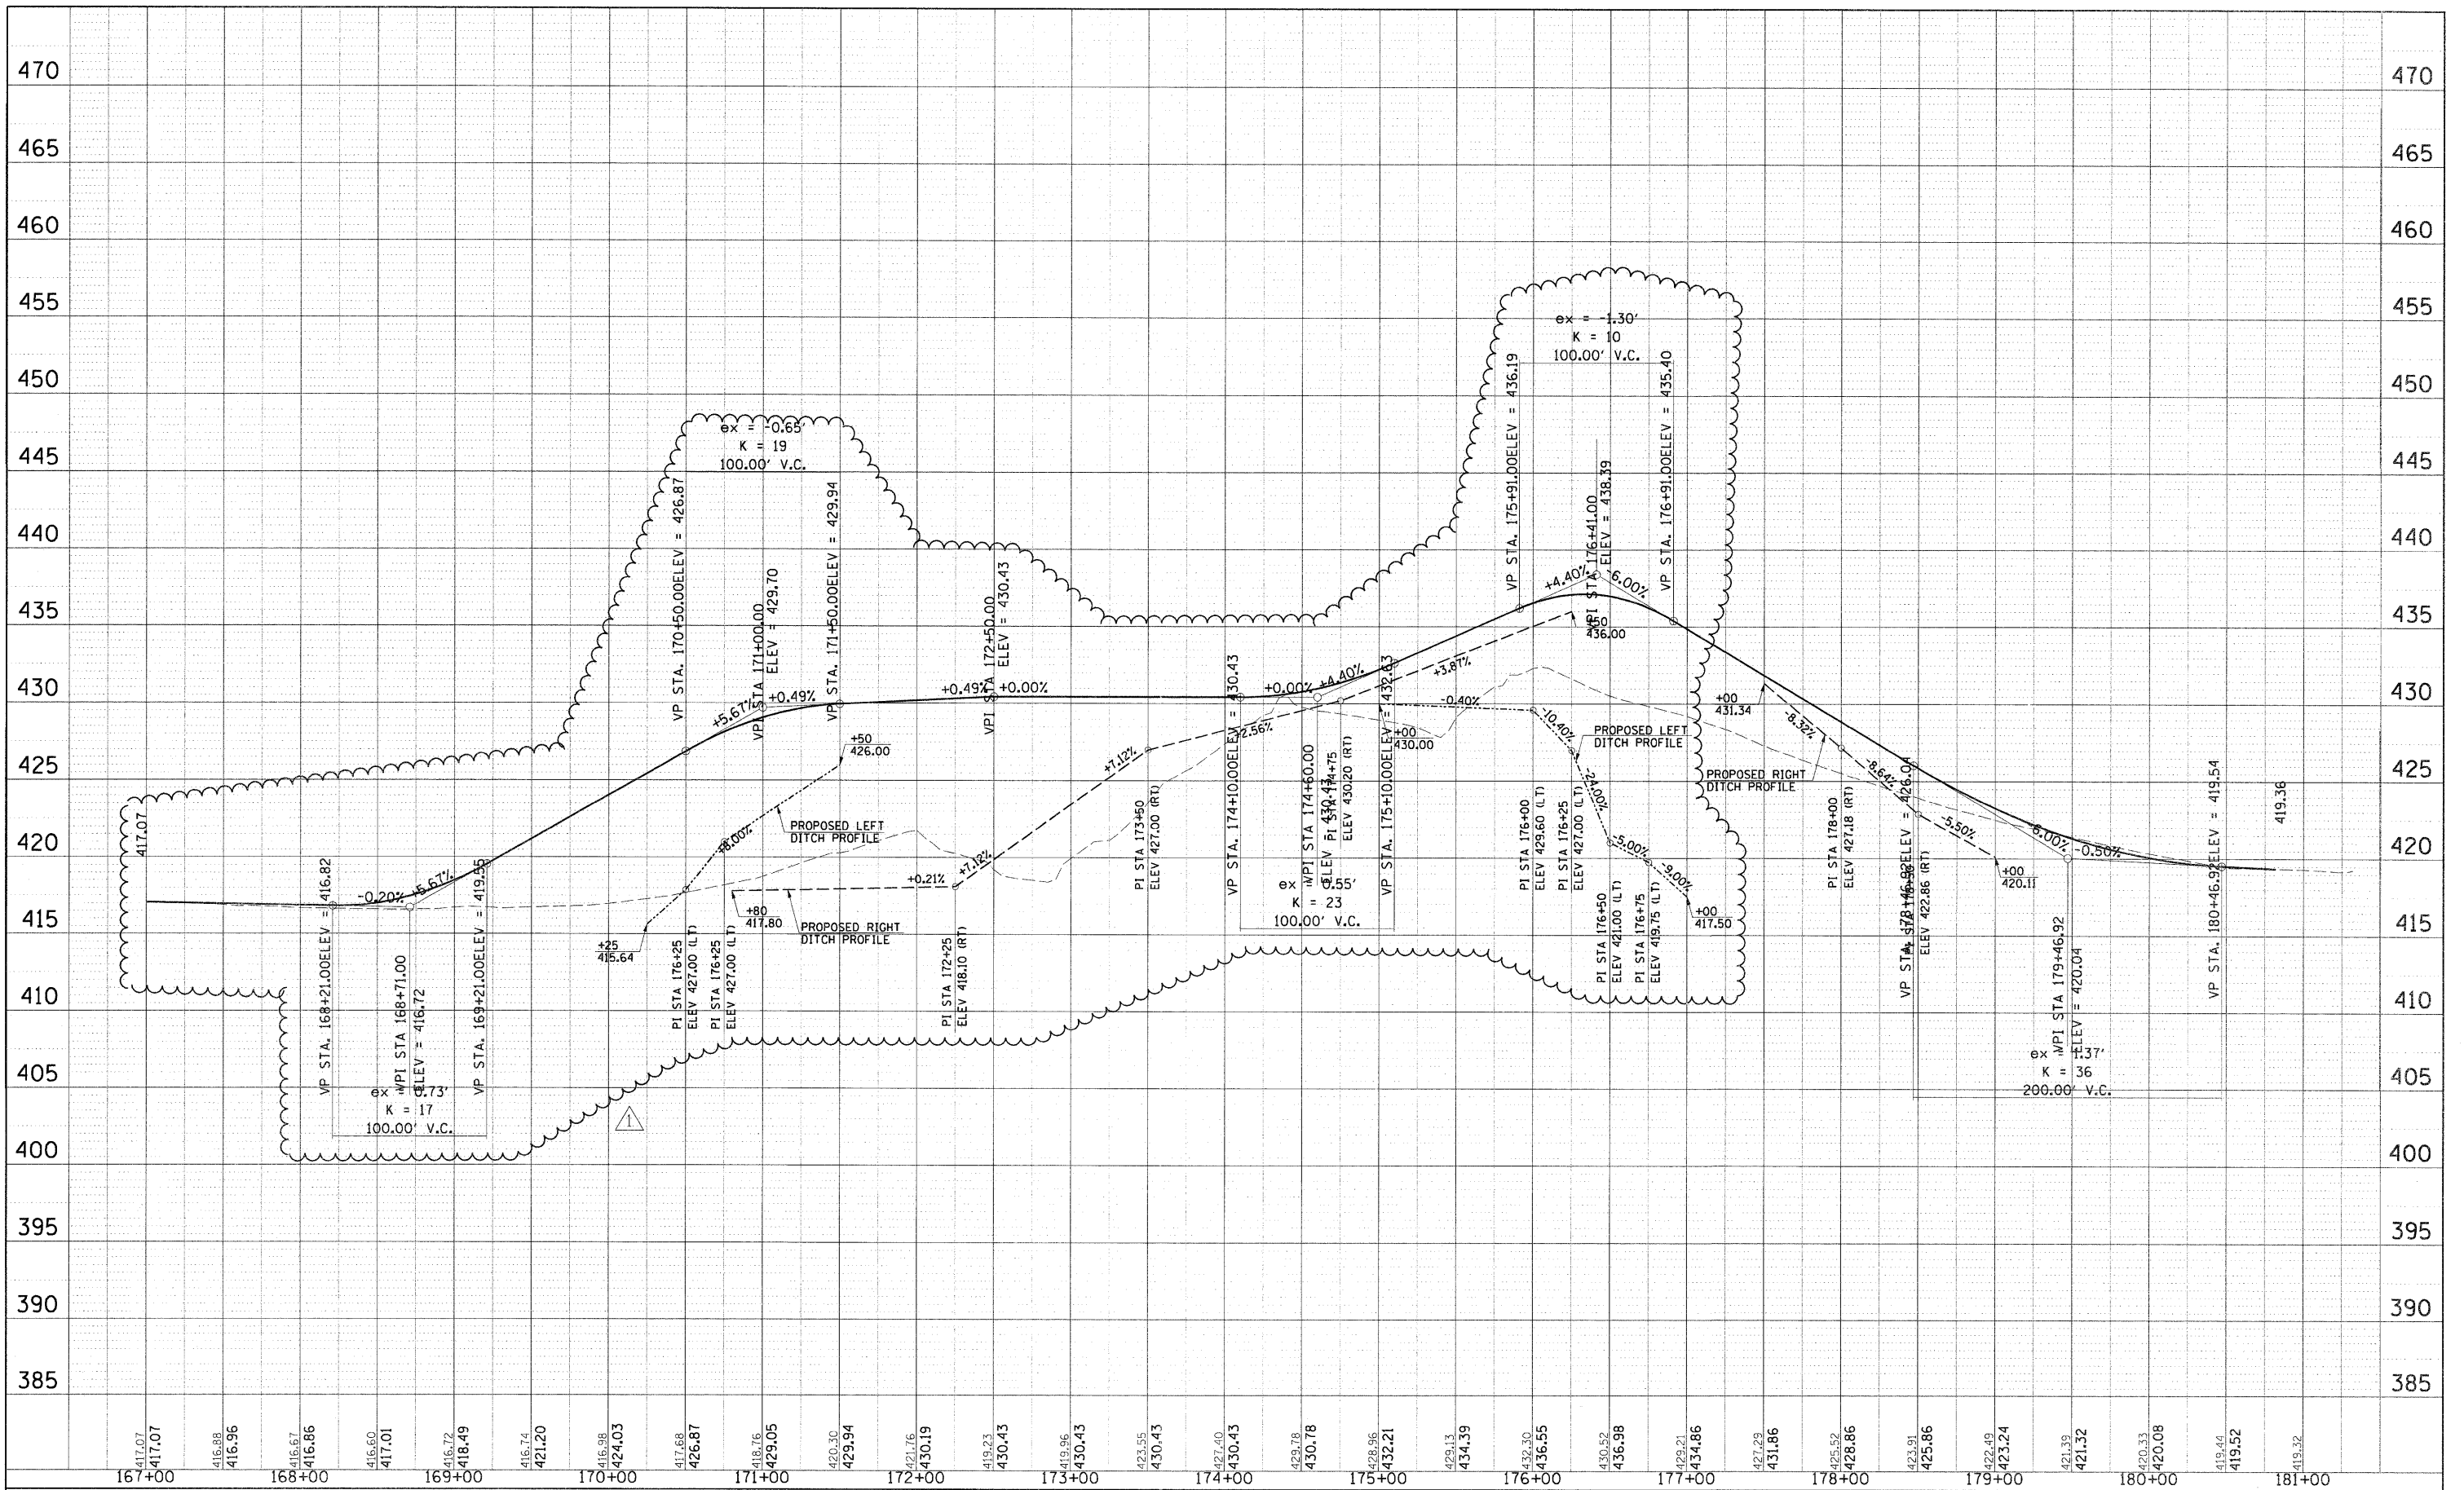

FILE NAME = DB76A91-Sh+Prof16.DGN

USER NAME = abiven

DESIGNED - SJM
DRAWN - BAH
CHECKED - SJM
DATE - 06-30-10

REVISED - 07-30-10
REVISED - 6/7/11 ADDENDUM
REVISED -
REVISED -

**STATE OF ILLINOIS
DEPARTMENT OF TRANSPORTATION**

**PROPOSED PROFILE
CHOUTEAU PLACE ROAD**

SCALE: 1"=(100') V=5' SHEET NO. 16 OF 16 SHEETS STA. 175+57.32 TO STA. 181+00

F.A.I. SECTION COUNTY TOTAL SHEET SHEETS NO.
270 60-1B-1 MADISON 712 77

CONTRACT NO. 76A91

FED. ROAD DIST. NO. [ILLINOIS] FED. AID PROJECT