
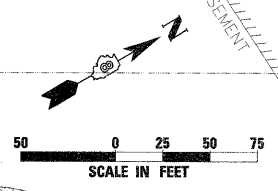


LEEVE SCHEDULE								
STAGE	TOPSOIL FURNISH AND PLACE, 12"	BOLLARDS	TERMINAL MARKER DIRECT APPLIED	TREE REMOVAL, ACRES (SPECIAL)	FURNISHED EXCAVATION, SPECIAL	RELOCATE KIOSK	TOPSOIL EXCAVATION	EXCAVATION
	(ISO YD)	(EA)	(EA)	(ACRE)	(CU YD)	(EA)	(CU YD)	(CU YD)
STAGE L1*	5291	4	4	0.85	17427	1	1974	2995
STAGE L2**	5563	0	0	0	20714	0	795	596
STAGE L3**	5542	0	0	0	14627	0	676	933
TOTALS	16396	4	4	0.85	52768	1	3445	4524

\* NOTE: EXCAVATION AND FURNISHED EXCAVATION, SPECIAL QUANTITIES HAVE BEEN ADJUSTED FROM END AREA CALCULATIONS TO ACCOUNT FOR TOPSOIL EXCAVATION

\*\* NOTE: AN AMOUNT EQUAL TO THE TOPSOIL EXCAVATION QUANTITY HAS BEEN ADDED TO THE FURNISHED EXCAVATION, SPECIAL QUANTITY. EXCAVATION QUANTITY HAS BEEN ADJUSTED FROM END AREA CALCULATIONS TO ACCOUNT FOR TOPSOIL EXCAVATION.

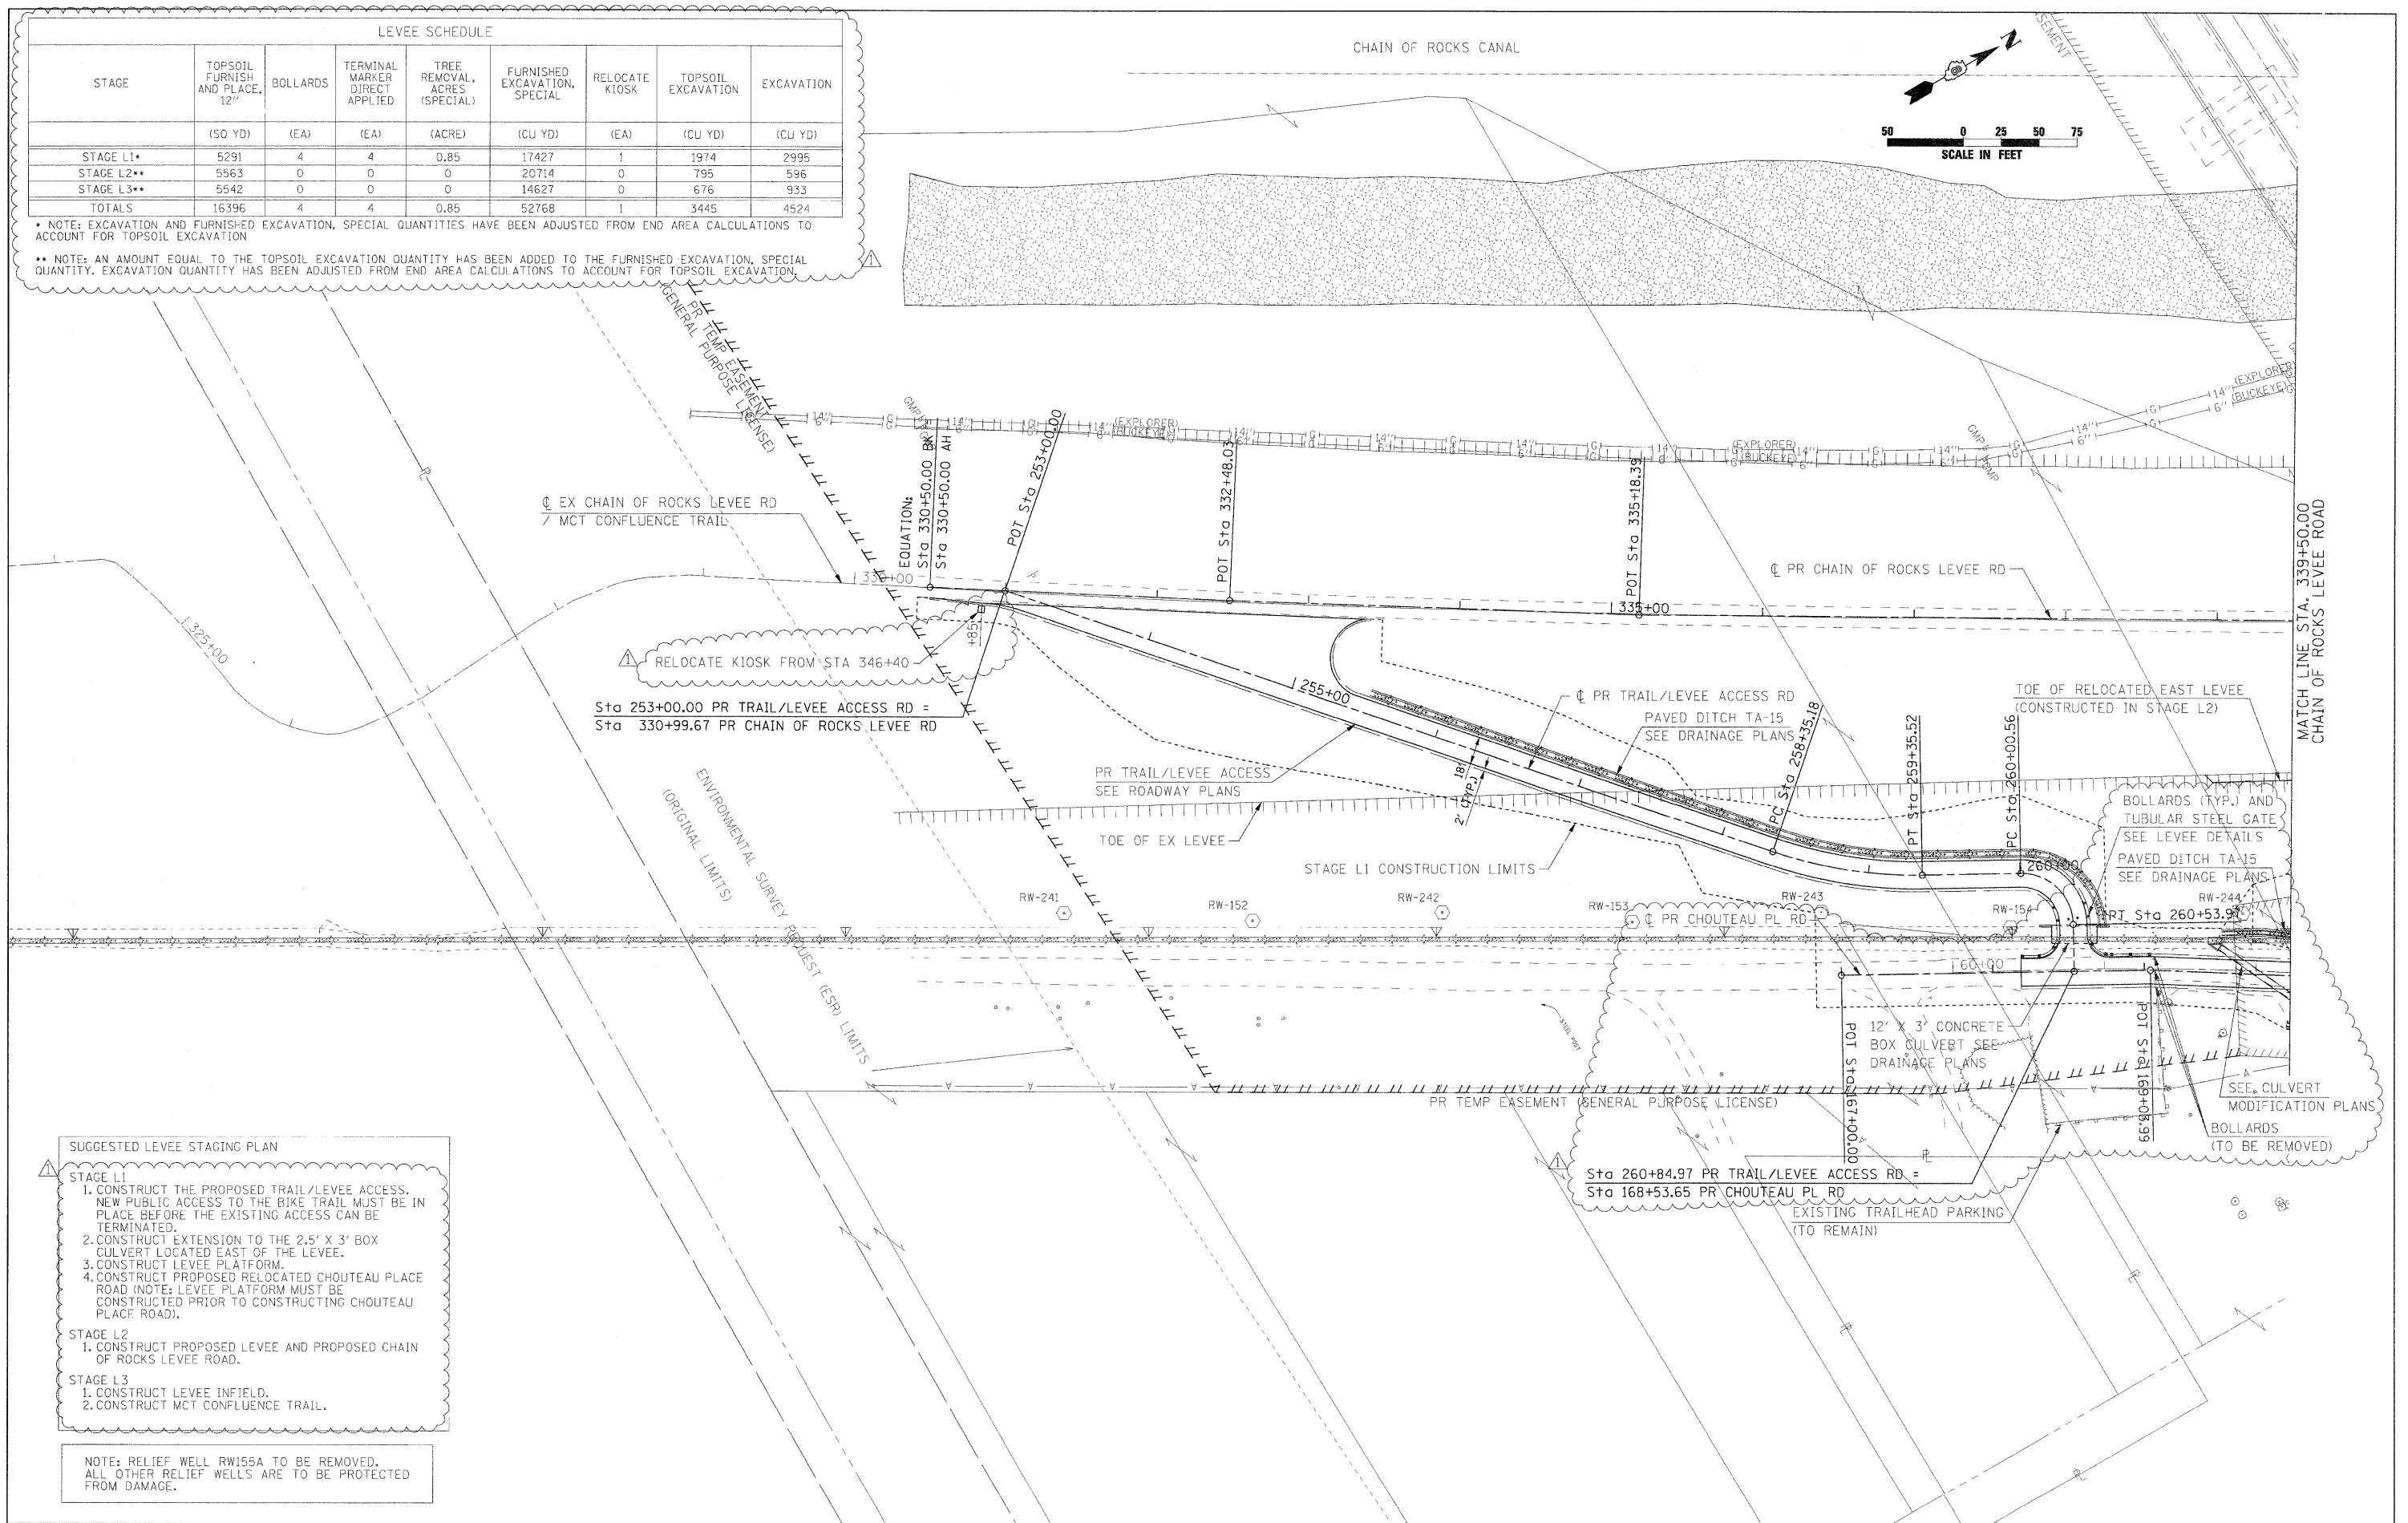

- SUGGESTED LEEVE STAGING PLAN**
- STAGE L1**
1. CONSTRUCT THE PROPOSED TRAIL/LEEVE ACCESS. NEW PUBLIC ACCESS TO THE BIKE TRAIL MUST BE IN PLACE BEFORE THE EXISTING ACCESS CAN BE TERMINATED.
  2. CONSTRUCT EXTENSION TO THE 2.5' X 3' BOX CULVERT LOCATED EAST OF THE LEEVE.
  3. CONSTRUCT LEEVE PLATFORM.
  4. CONSTRUCT PROPOSED RELOCATED CHOUTEAU PLACE ROAD (NOTE: LEEVE PLATFORM MUST BE CONSTRUCTED PRIOR TO CONSTRUCTING CHOUTEAU PLACE ROAD).
- STAGE L2**
1. CONSTRUCT PROPOSED LEEVE AND PROPOSED CHAIN OF ROCKS LEEVE ROAD.
- STAGE L3**
1. CONSTRUCT LEEVE INFIELD.
  2. CONSTRUCT MCT CONFLUENCE TRAIL.

NOTE: RELIEF WELL RW155A TO BE REMOVED. ALL OTHER RELIEF WELLS ARE TO BE PROTECTED FROM DAMAGE.