



NOTE: ABANDONED DUG AND BORED WELLS CAN ALSO BE SEALED WITH ALTERNATING LAYERS OF APPROVED BENTONITE GROUT AND AGRICULTURAL LIME (LIMESTONE FINES) OR COMPLETELY FILLING WITH CONCRETE, CEMENT GROUT, OR IMPERVIOUS MATERIAL SUCH AS CLAY.

**ILLUSTRATION - SEALING AN ABANDONED DUG OR BORED WELL**

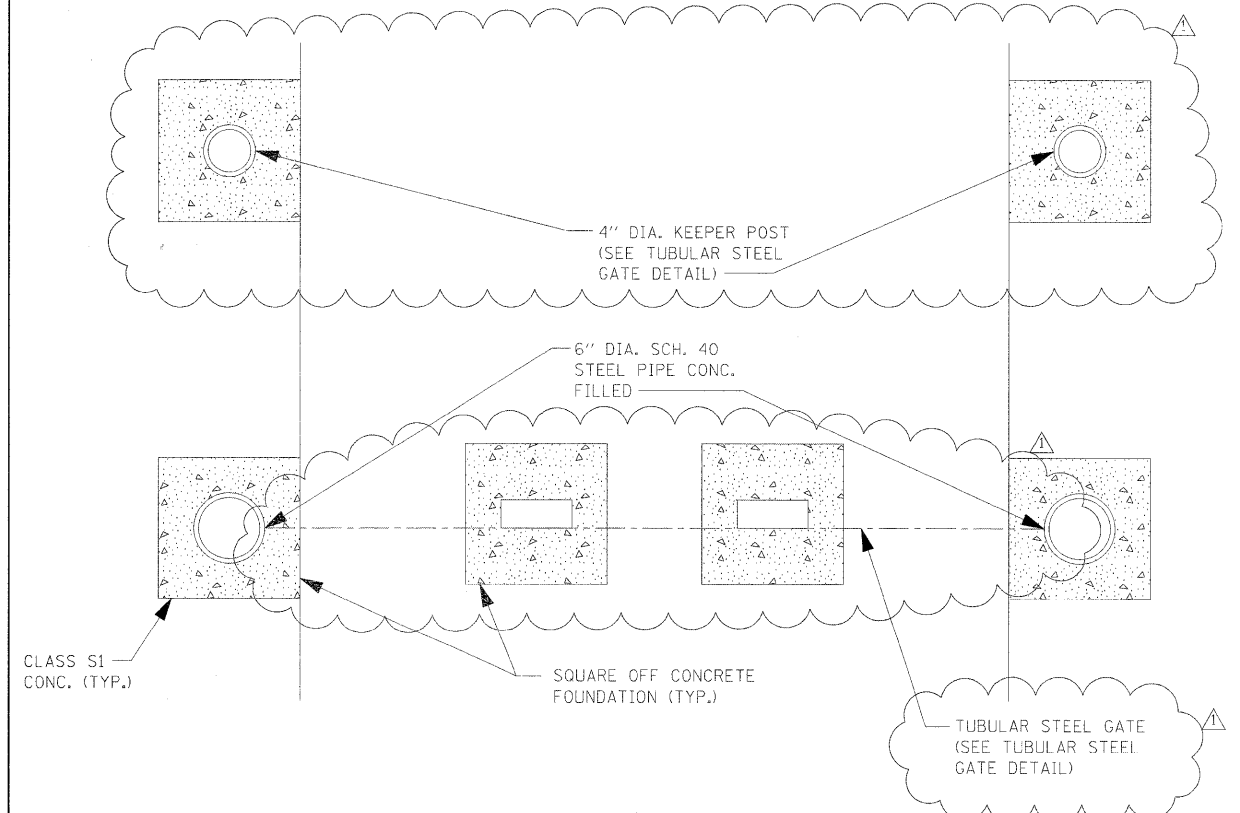

**BOLLARD PLAN VIEW**

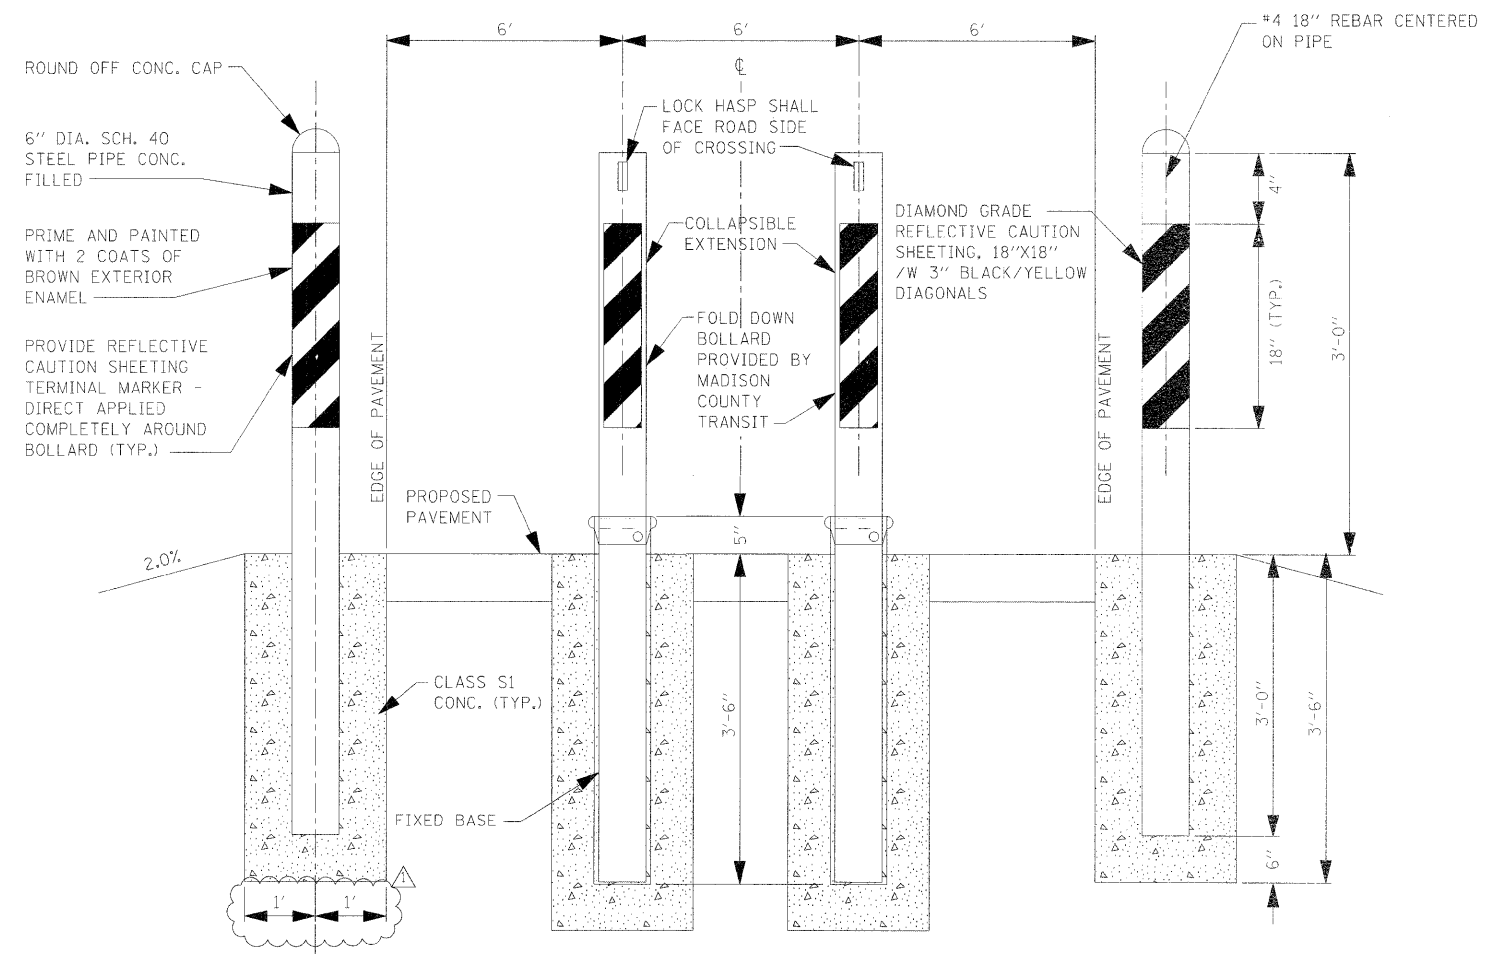

**BOLLARD DETAIL**

FILE NAME =  
D876A91-Sht-Levee-Detail.dgn

USER NAME = untitled  
PLOT SCALE = 20,0000 "/ IN.  
PLOT DATE = 5/19/2011

DESIGNED - CLS  
DRAWN - MAM  
CHECKED - CLS  
DATE - 5/16/2011

REVISED - 6/7/11 ADDENDUM  
REVISED  
REVISED  
REVISED

**STATE OF ILLINOIS  
DEPARTMENT OF TRANSPORTATION**

**LEVEE DETAILS  
PROPOSED RELOCATED LEVEE**

SCALE: N/A SHEET NO. 1 OF 2 SHEETS STA. N/A TO STA. N/A

| F.A.I.<br>RTE.     | SECTION | COUNTY  | TOTAL<br>SHEETS           | SHEET<br>NO. |
|--------------------|---------|---------|---------------------------|--------------|
| 270                | 60-1B-1 | MADISON | 712                       | 87           |
| CONTRACT NO. 76A91 |         |         | ILLINOIS FED. AID PROJECT |              |