






 


 


**MOT LEGEND**

-  WORK ZONE AREA
  -  WORK ZONE FOR TEMPORARY PAVEMENT CONSTRUCTION
  -  COMPLETED TEMPORARY PAVEMENT IN PREVIOUS STAGES
  -  IMPACT ATTENUATOR
  -  DIRECTION OF TRAFFIC
  -  TEMPORARY CONCRETE BARRIER
  -  SIGN ON PORTABLE OR PERMANENT SUPPORT
  -  TYPE III BARRICADES
  -  TYPE II WITH STEADY BURNING MONODIRECTIONAL LIGHT \*
  -  MESSAGE BOARD
- \* DRUM OR BARRICADE SPACING:  
 50' C-C ON TANGENTS  
 25' C-C ON TAPERS OR LANE SHIFTS  
 12' C-C ON RADII'S OR RAMPS  
 5' C-C FOR RAMP OR ROAD CLOSURES


CHAIN OF ROCKS CANAL

 

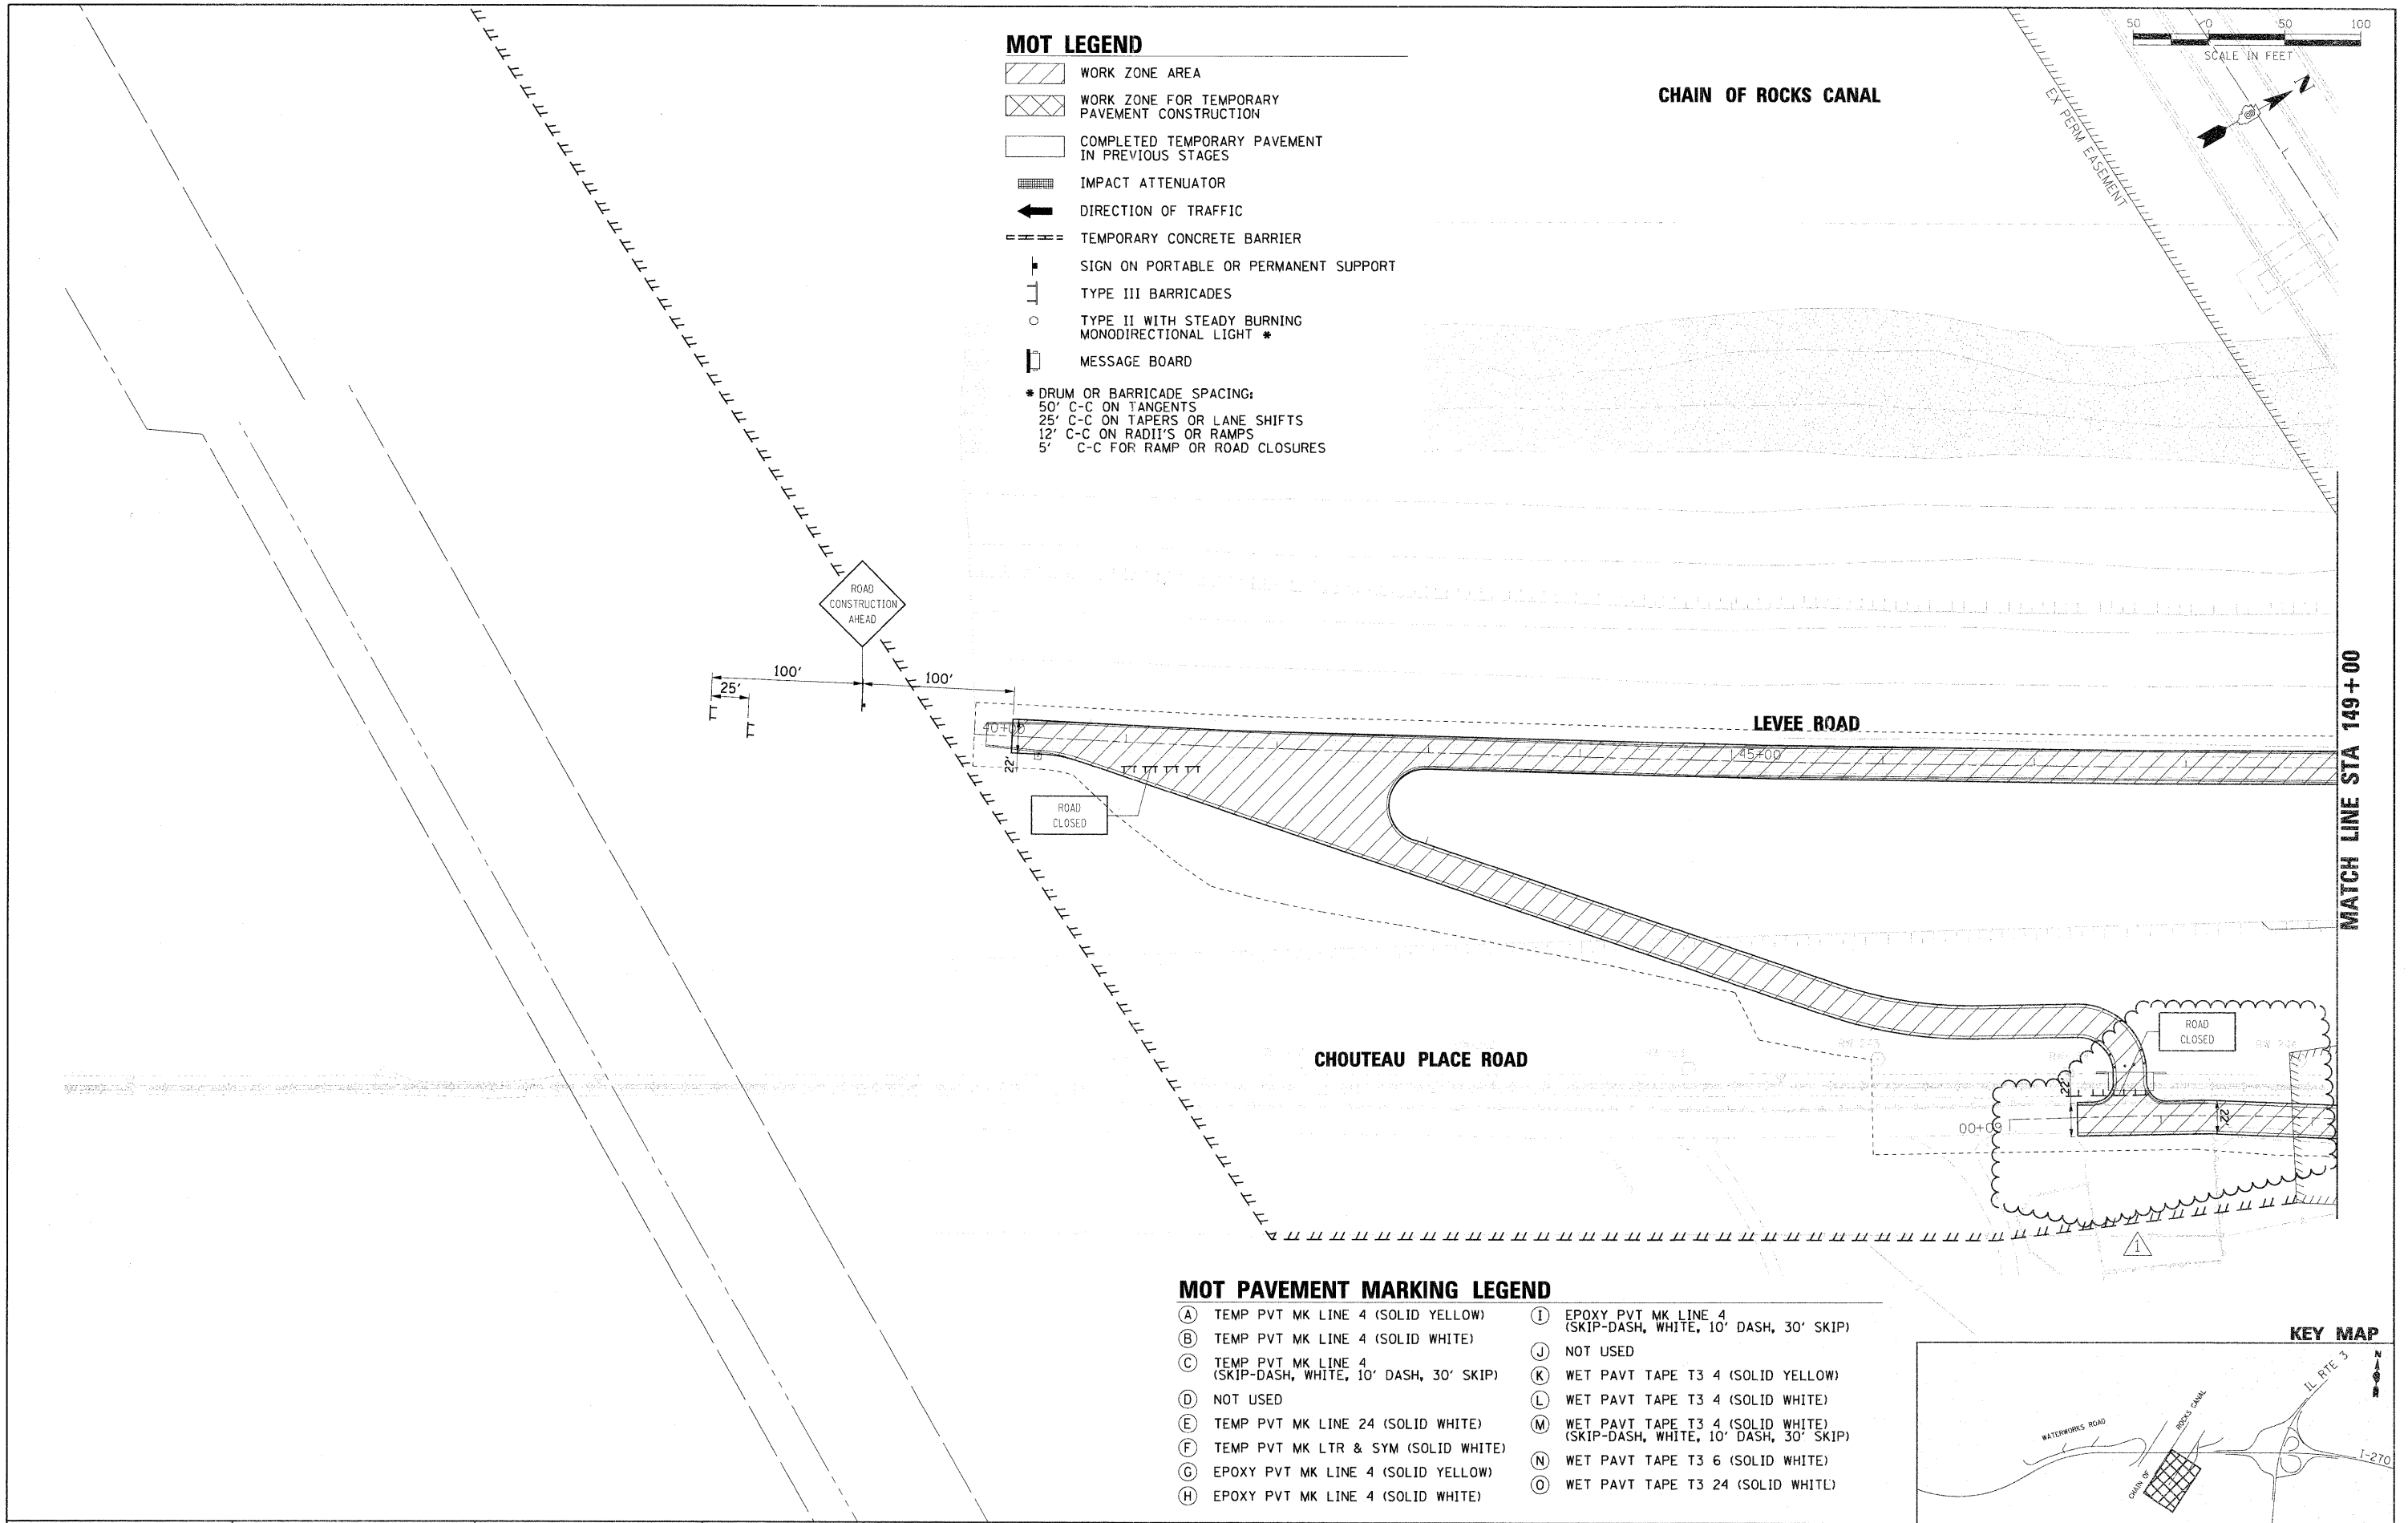**MOT PAVEMENT MARKING LEGEND**

- (A) TEMP PVT MK LINE 4 (SOLID YELLOW)
- (B) TEMP PVT MK LINE 4 (SOLID WHITE)
- (C) TEMP PVT MK LINE 4 (SKIP-DASH, WHITE, 10' DASH, 30' SKIP)
- (D) NOT USED
- (E) TEMP PVT MK LINE 24 (SOLID WHITE)
- (F) TEMP PVT MK LTR & SYM (SOLID WHITE)
- (G) EPOXY PVT MK LINE 4 (SOLID YELLOW)
- (H) EPOXY PVT MK LINE 4 (SOLID WHITE)
- (I) EPOXY PVT MK LINE 4 (SKIP-DASH, WHITE, 10' DASH, 30' SKIP)
- (J) NOT USED
- (K) WET PAVT TAPE T3 4 (SOLID YELLOW)
- (L) WET PAVT TAPE T3 4 (SOLID WHITE)
- (M) WET PAVT TAPE T3 4 (SOLID WHITE) (SKIP-DASH, WHITE, 10' DASH, 30' SKIP)
- (N) WET PAVT TAPE T3 6 (SOLID WHITE)
- (O) WET PAVT TAPE T3 24 (SOLID WHITE)

**KEY MAP**

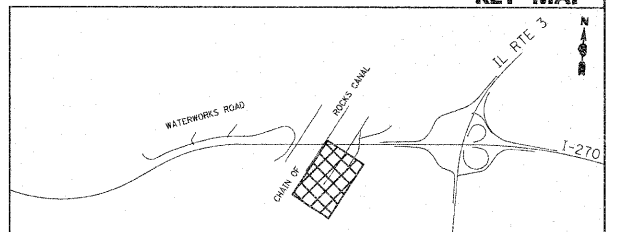

FILE NAME = DB76A91-Sh1-MOT01-13.dgn	USER NAME = obliven	DESIGNED - JC	REVISED - 6/7/11 ADDENDUM
	PLOT SCALE = #SCALE#	DRAWN - BH	REVISED -
	PLOT DATE = 6/19/2011	CHECKED -	REVISED -
		DATE -	REVISED -

STATE OF ILLINOIS  
DEPARTMENT OF TRANSPORTATION

SUGGESTED MAINTENANCE OF TRAFFIC STAGE 1  
LEVEE ROAD AND BIKE PATH

SCALE: SHEET NO. 13 OF 14 SHEETS STA. TO STA.

F.A.I. RTE. 270	SECTION 60-1B-1	COUNTY MADISON	TOTAL SHEETS 712	SHEET NO. 123
			CONTRACT NO. 76A91	
ILLINOIS FED. AID PROJECT				